
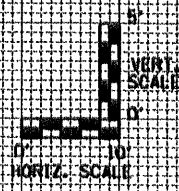


FINAL SURVEY	SURVEYED	DATE
NOTE BOOK	PLANNED	BY
NO.	TEMP. DATE	
	AREAS CHECKED	

ORIGINAL SURVEY	SURVEYED	DATE
NOTE BOOK	PLANNED	BY
NO.	TEMP. DATE	
	AREAS CHECKED	

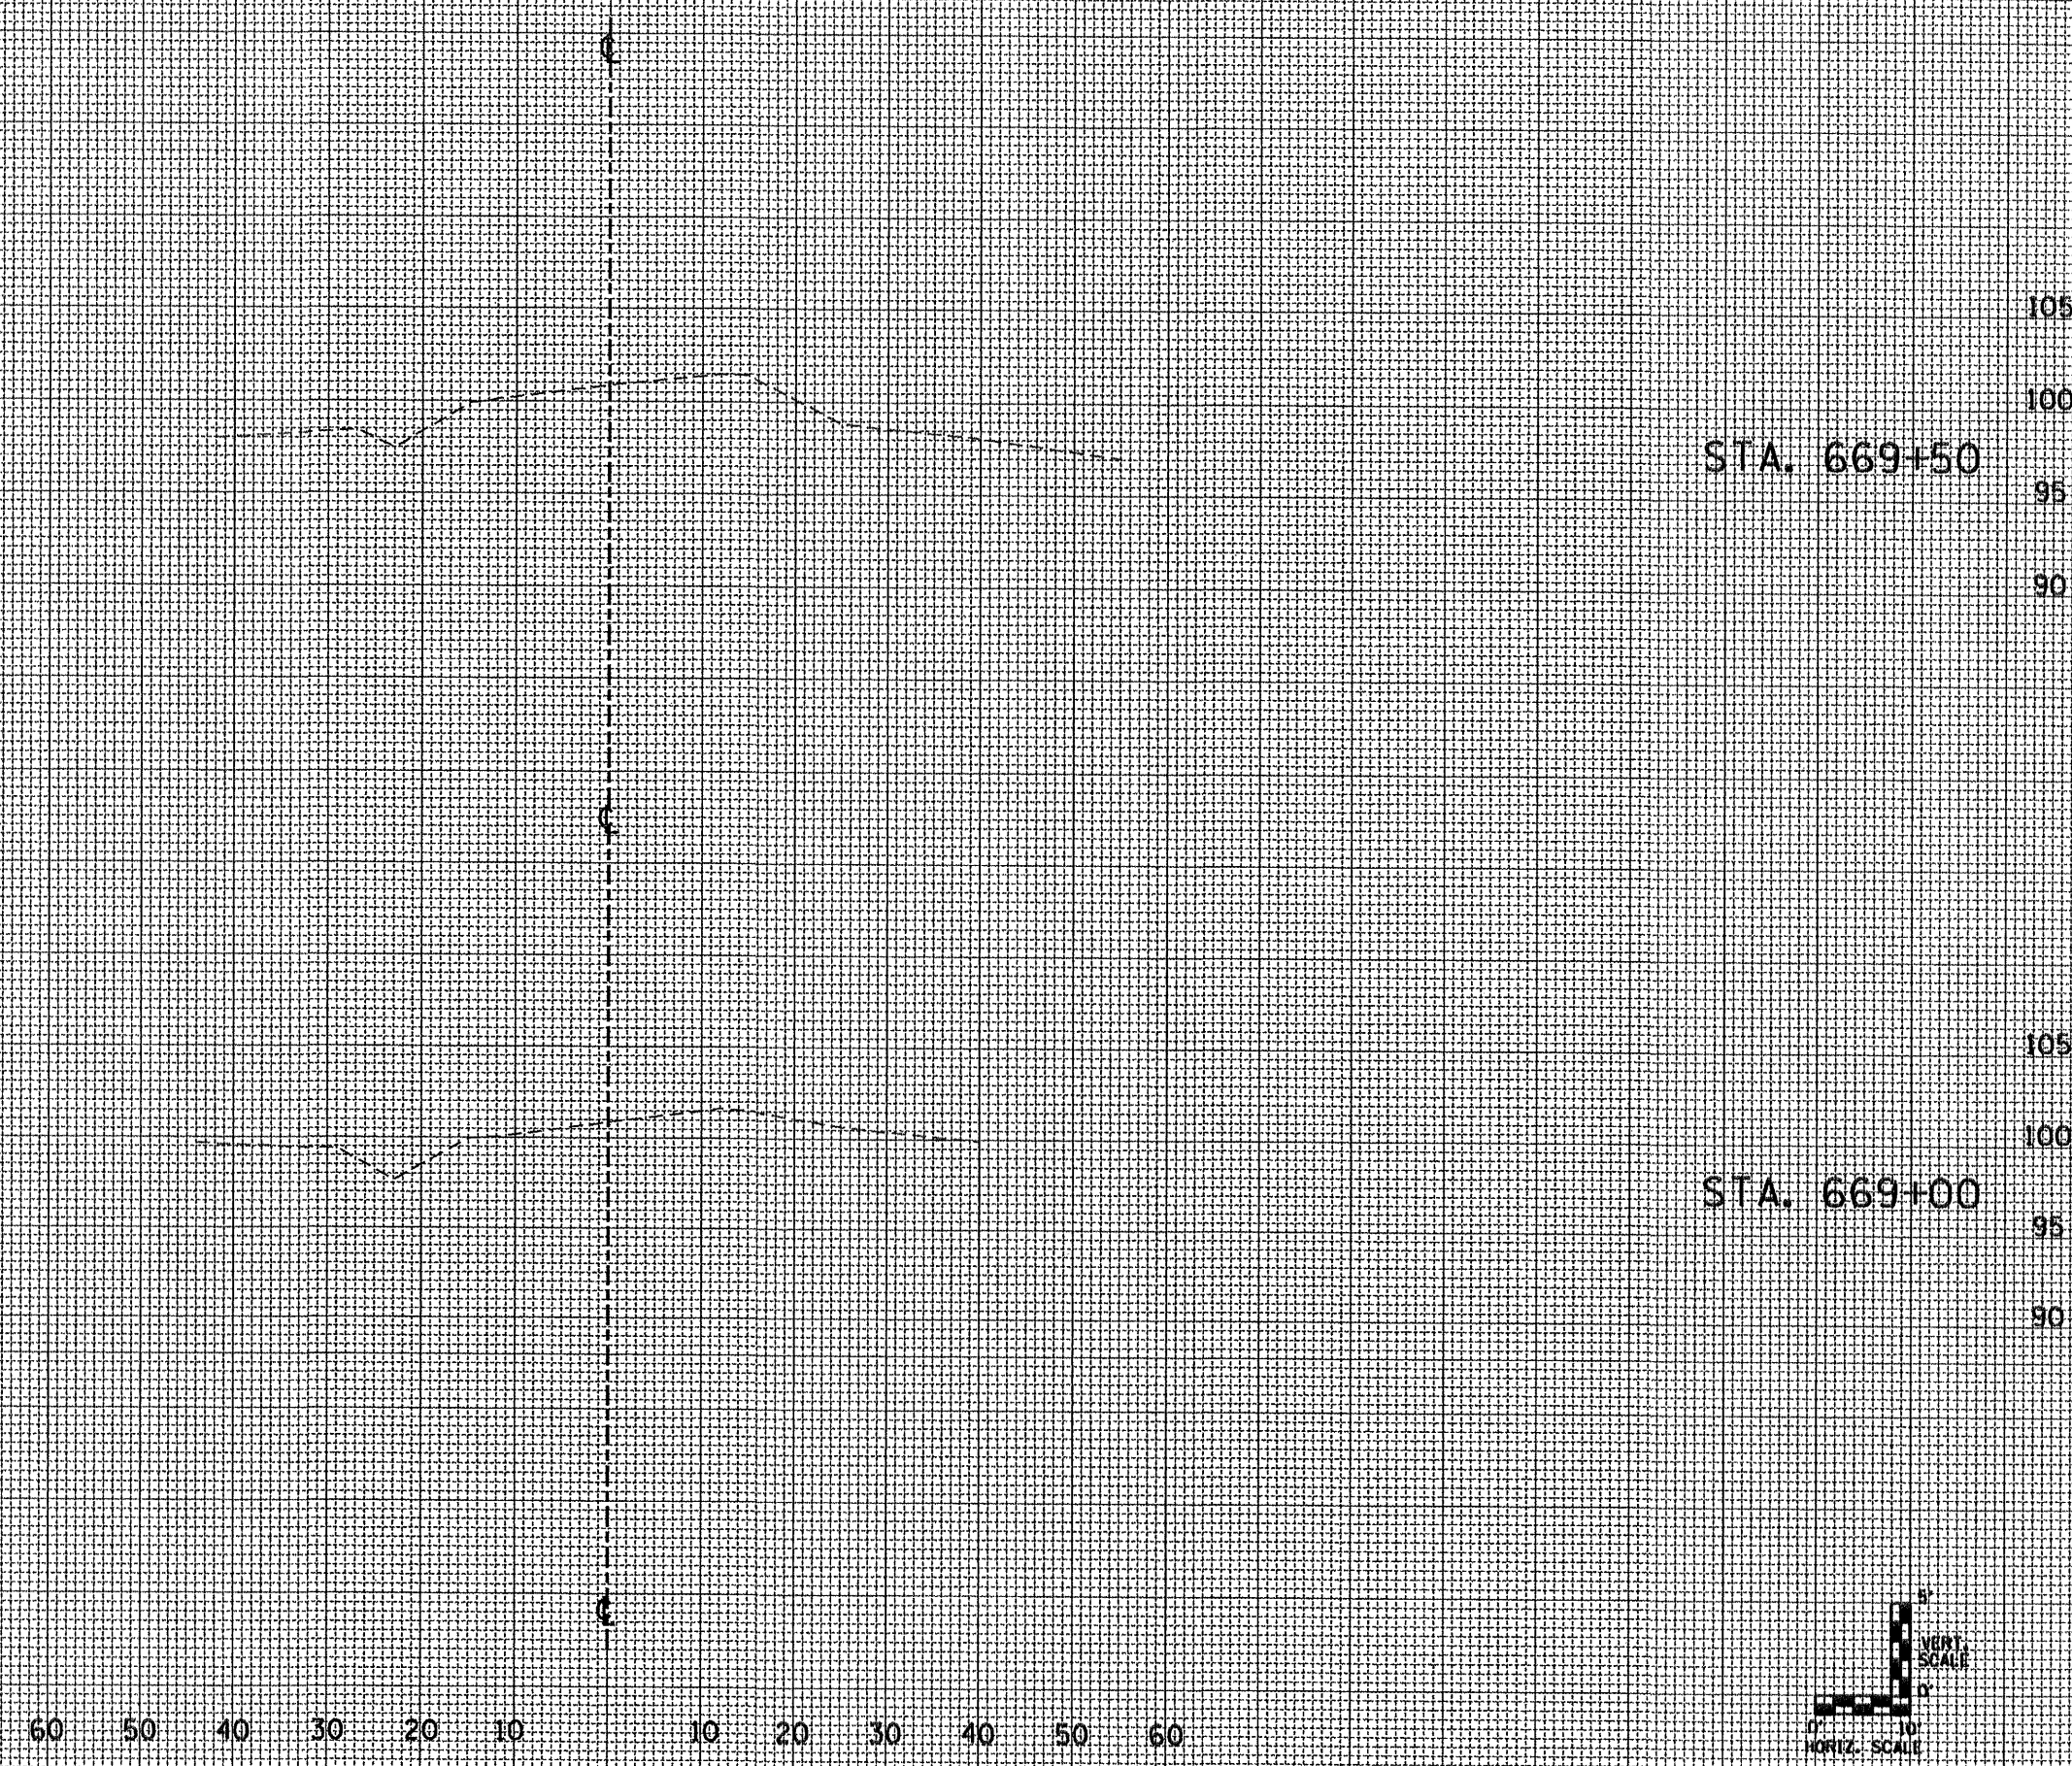

FILE NAME = 68406 sheets.dgn

USER NAME = K. KILMAN
 PLOT SCALE = 100.0000' / IN.
 PLOT DATE = 4/22/2009

DESIGNED -
 DRAWN - KKK
 CHECKED -
 DATE -

REVISED -
 REVISED -
 REVISED -
 REVISED -

**STATE OF ILLINOIS
 DEPARTMENT OF TRANSPORTATION**

**EXISTING X-SECTIONS IL 91L 41
 N. OF BUSHNELL**

SCALE: SHEET NO. OF SHEETS STA. TO STA.

F.A.P. RTE.:	SECTION	COUNTY	TOTAL SHEETS	SHEET NO.
685/618	36RS-11C-2)	McDONOUGH	57	41
CULVERT EXTENSION (SN 055-1001)			CONTRACT NO. 68406	
FED. ROAD DIST. NO. ILLINOIS FED. AID PROJECT				