
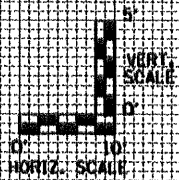


FINAL SURVEY	SURVEYED	PLOTTED	DATE
NOTE BOOK	TEMP. DATE	AREAS	CHECKED
NO.			

ORIGINAL SURVEY	SURVEYED	PLOTTED	DATE
NOTE BOOK	TEMP. DATE	AREAS	CHECKED
NO.			

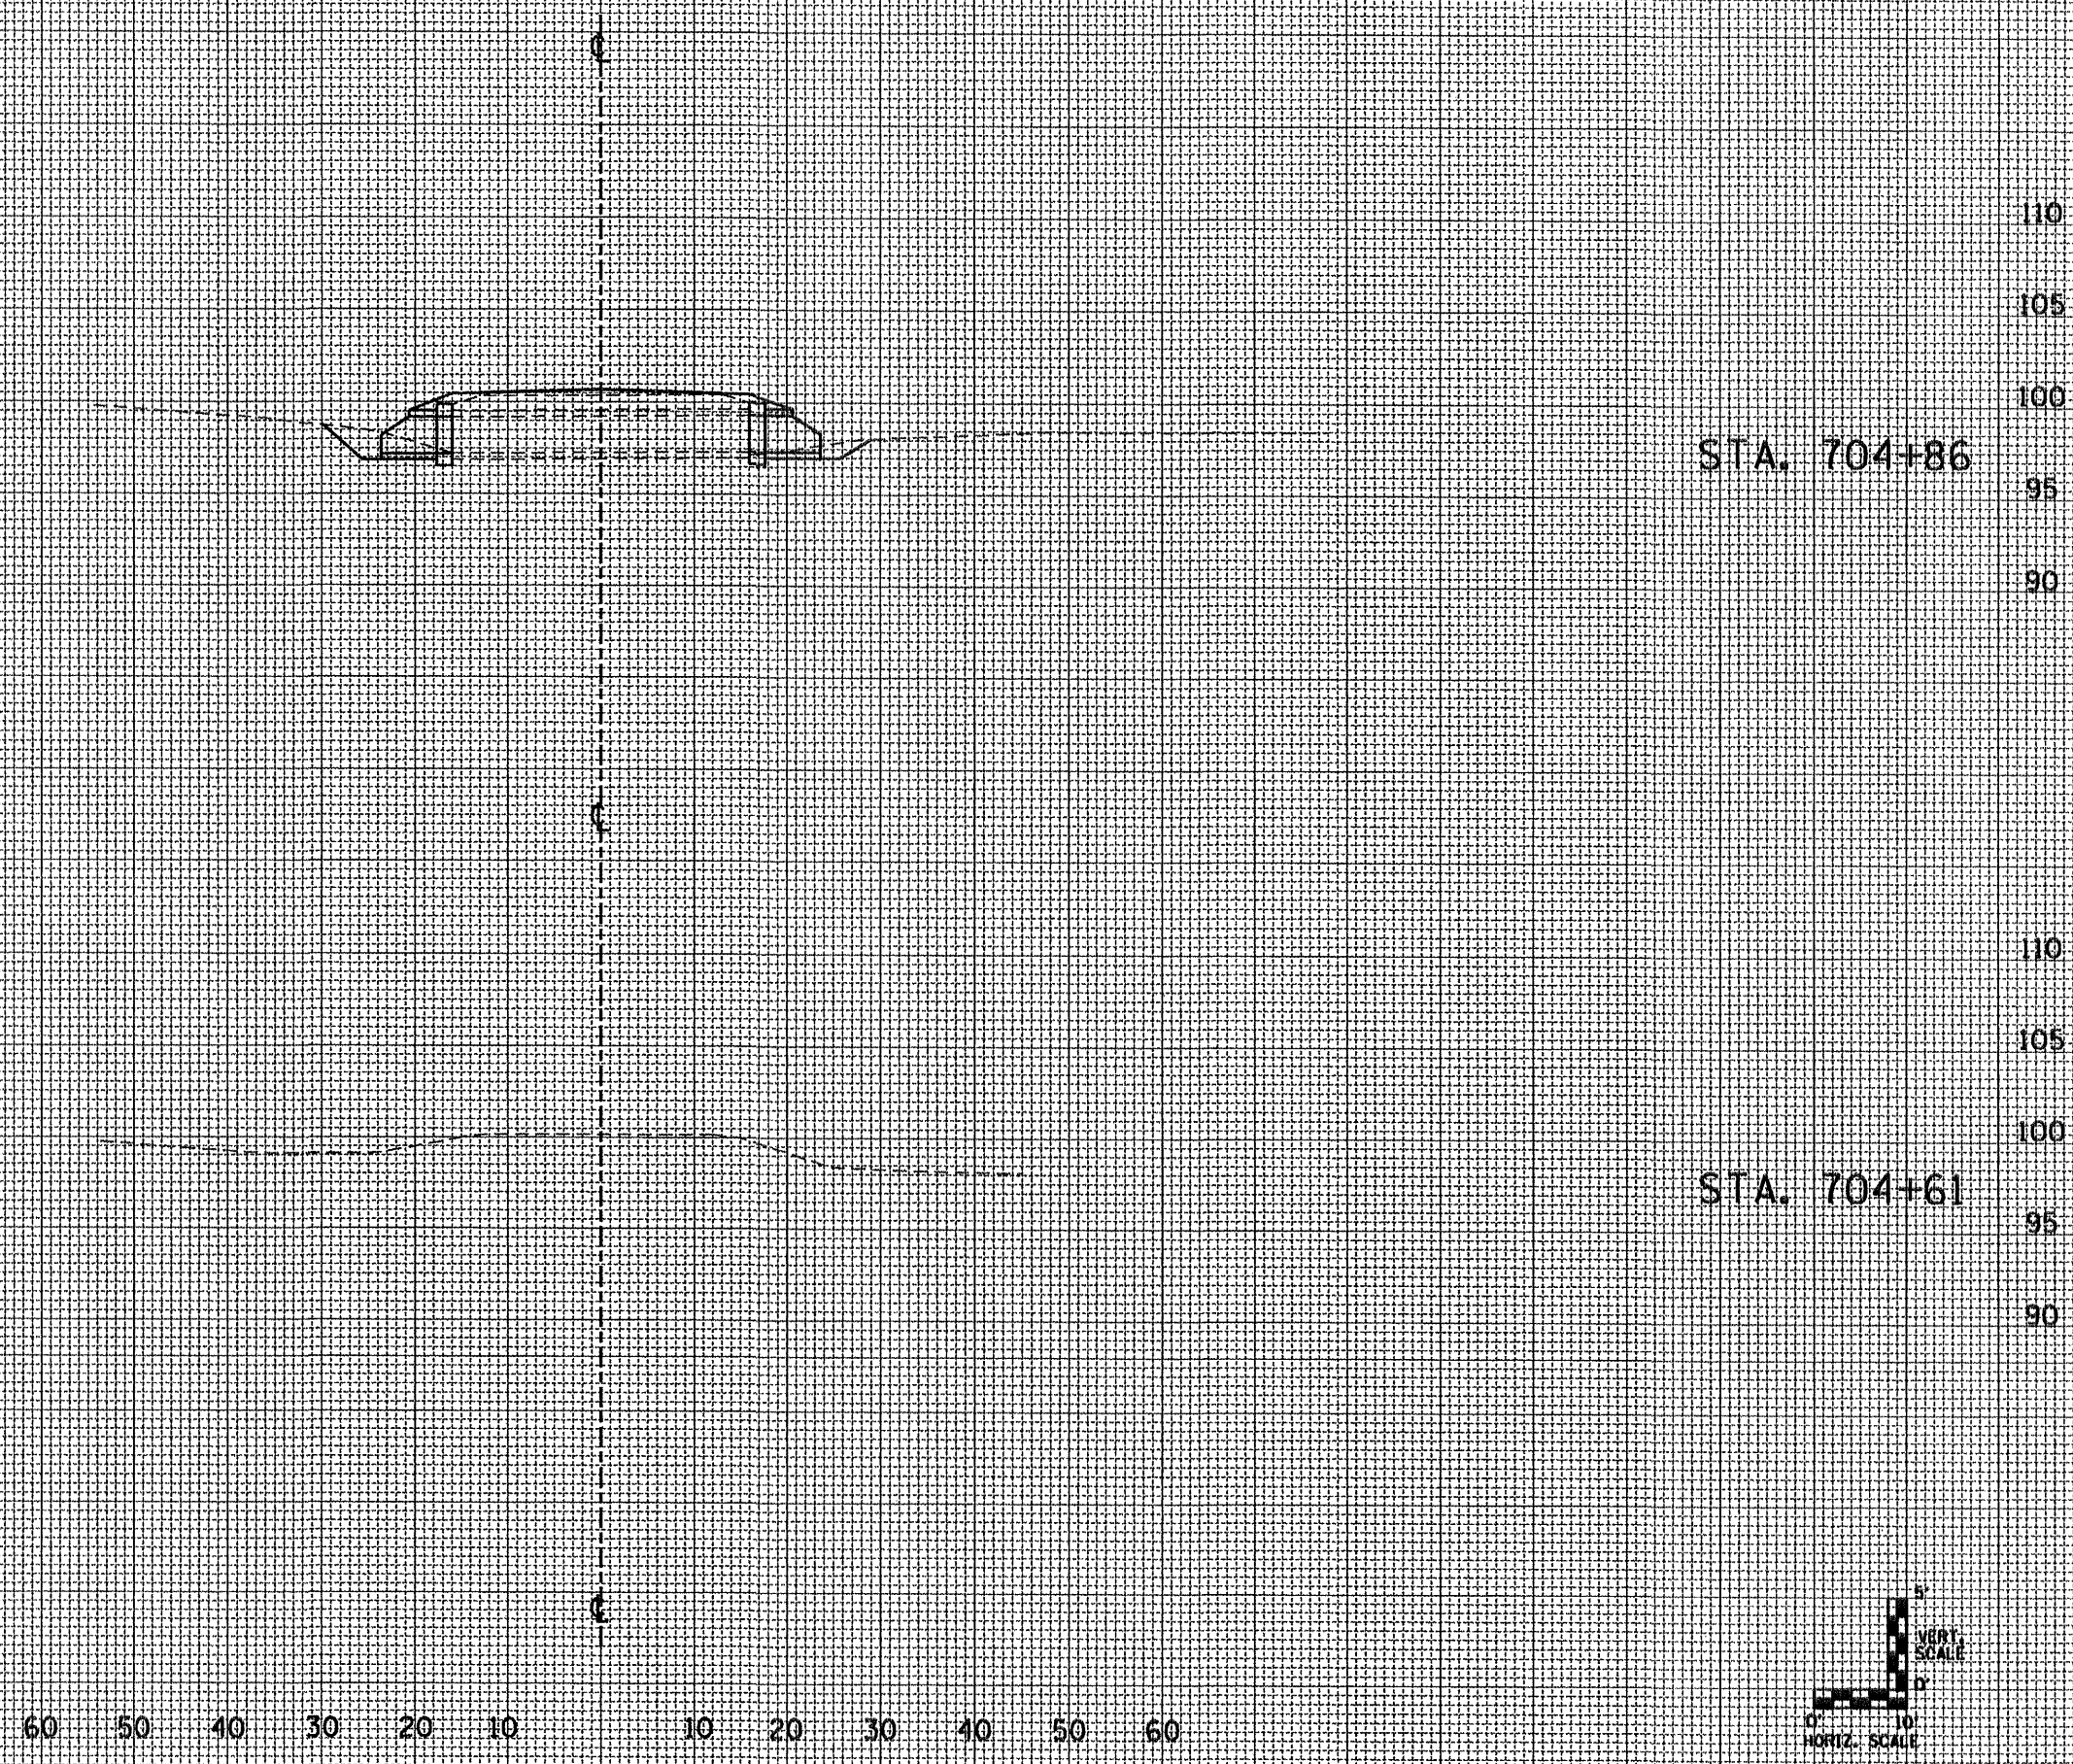

60 50 40 30 20 10 10 20 30 40 50 60

FILE NAME = 68406 sheets.dgn	USER NAME = K. KILMAN	DESIGNED -	REVISD -	STATE OF ILLINOIS DEPARTMENT OF TRANSPORTATION	EXISTING X-SECTIONS IL 91L 41 N. OF BUSHNELL			F.A.P. RTE. 685/618	SECTION 36(RS-11C-2)	COUNTY McDONOUGH	TOTAL SHEETS 52	SHEET NO. 47
	PLOT SCALE = 100.0000' / IN.	DRAWN - KKK	REVISD -		SCALE: _____	SHEET NO. _____	OF _____	SHEETS _____	STA. _____	TO STA. _____	CONTRACT NO. 68406	
	PLOT DATE = 4/22/2009	CHECKED -	REVISD -		CULVERT EXTENSION (SN 055-100)							
		DATE -	REVISD -		FED. ROAD DIST. NO. ILLINOIS FED. AID PROJECT							