



FINAL SURVEY	DATE
DESIGNED	BY
PLANNED	
TEMPLATE	
NOTE BOOK	
AREAS CHECKED	

ORIGINAL SURVEY	DATE
DESIGNED	BY
PLANNED	
TEMPLATE	
NOTE BOOK	
AREAS CHECKED	

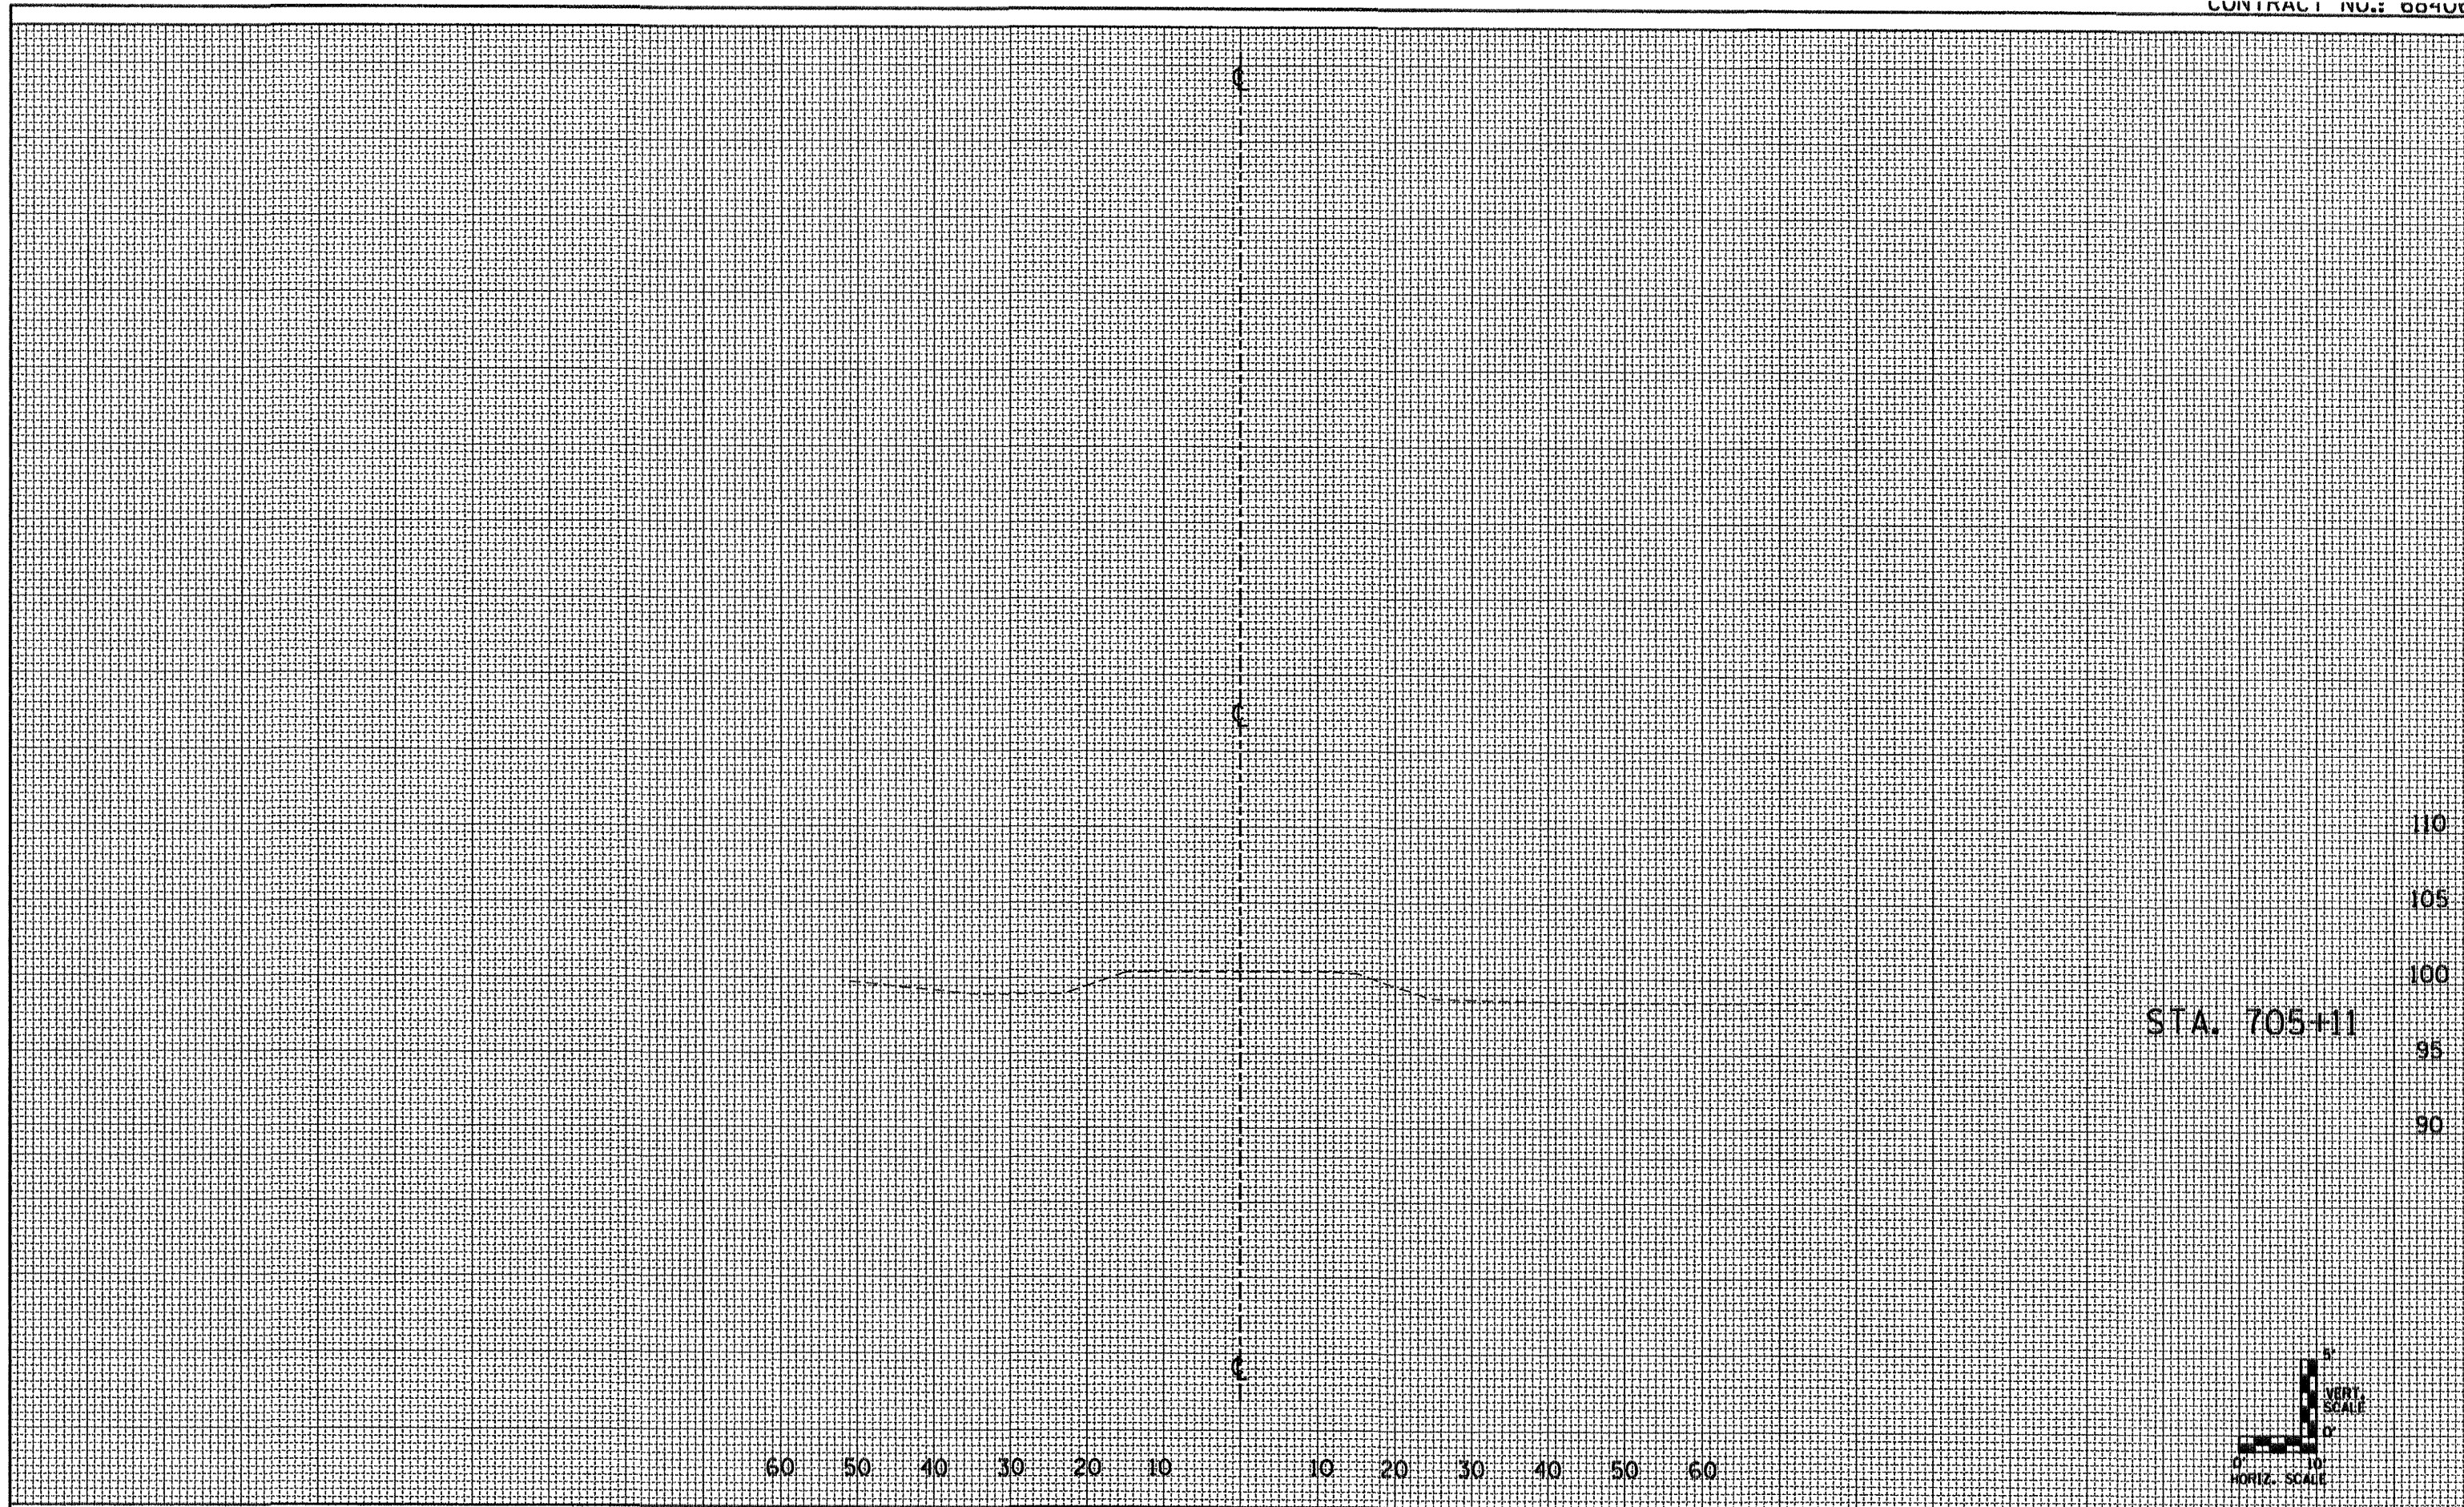

STA. 705+11

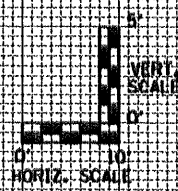

FILE NAME = 68406_shoots.dgn	USER NAME = K. KILMAN	DESIGNED -	REVISED -	<b>STATE OF ILLINOIS DEPARTMENT OF TRANSPORTATION</b>	<b>EXISTING X-SECTIONS IL 91L 41 N. OF BUSHNELL</b>		F.A.P. RTE. 685/618	SECTION 36(RS-11C-2)	COUNTY MCDONOUGH	TOTAL SHEETS 52	SHEET NO. 10	
	PLOT SCALE = 100.0000' / IN.	DRAWN - KKK	REVISED -		SCALE:	SHEET NO. OF SHEETS	STA. TO STA.	CULVERT EXTENSION (SN 055-1001)	<b>CONTRACT NO. 68406</b>			
	PLOT DATE = 4/22/2009	CHECKED -	REVISED -					FED. ROAD DIST. NO. [ILLINOIS] FED. AID PROJECT				
		DATE -	REVISED -									