
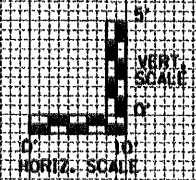


FINAL SURVEY	SURVEYED	BY	DATE
NOTE BOOK NO.	PLOTTED		
	TEMPLATE		
	AREAS CHECKED		

ORIGINAL SURVEY	SURVEYED	BY	DATE
NOTE BOOK NO.	PLOTTED		
	TEMPLATE		
	AREAS CHECKED		

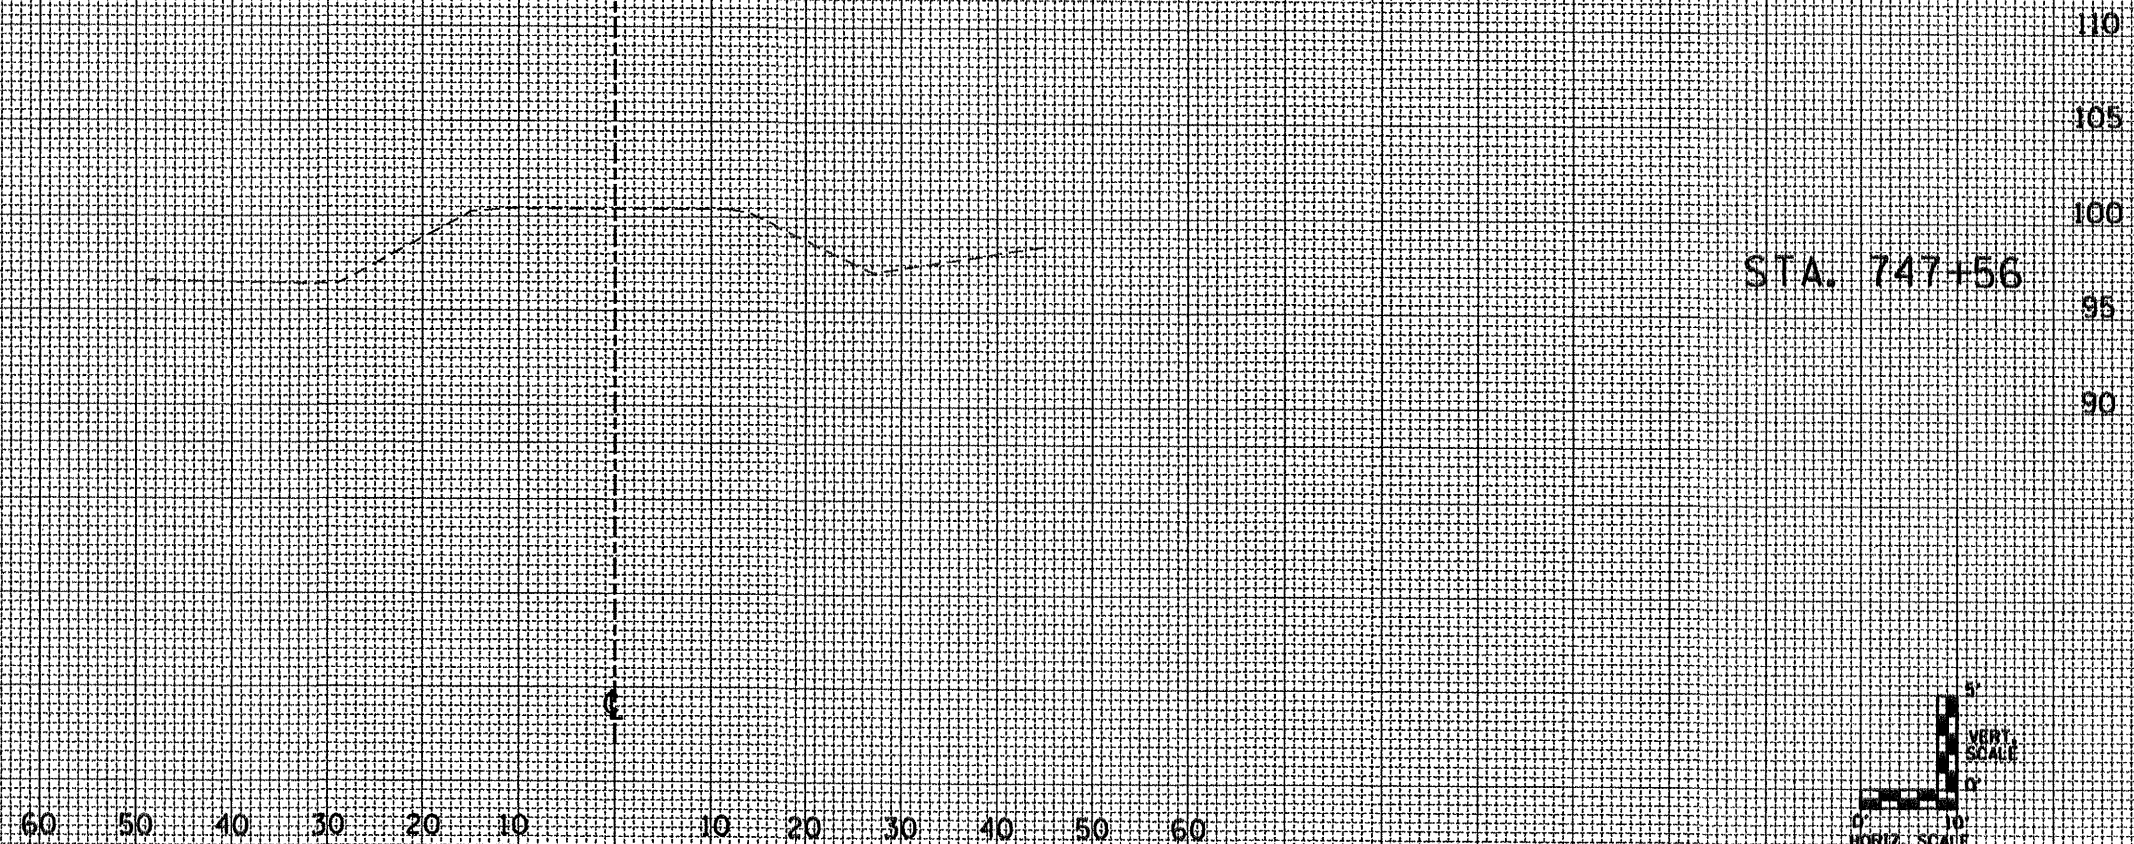

FILE NAME = 68406 sheets.dgn	USER NAME = K. KILMAN	DESIGNED -	REVISIED -	STATE OF ILLINOIS DEPARTMENT OF TRANSPORTATION	EXISTING X-SECTIONS IL 91L 41 N. OF BUSHNELL	F.A.P. RTE. 685/618	SECTION 36IRS-1c-2)	COUNTY MCDONOUGH	TOTAL SHEETS 4	SHEET NO. 4
	PLOT SCALE = 100.0000' / IN.	DRAWN - KKK	REVISIED -			CULVERT EXTENSION (SN 055-1001)	CONTRACT NO. 68406			
	PLOT DATE = 4/22/2009	CHECKED -	REVISIED -			FED. ROAD DIST. NO. ILLINOIS FED. AID PROJECT				
		DATE -	REVISIED -			SCALE: SHEET NO. OF SHEETS STA. TO STA.				