
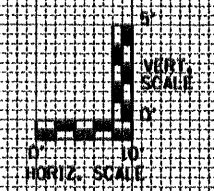


FINAL SURVEY	DESIGNED	BY	DATE
NOTE BOOK	PLOTTED		
AREAS	TEMPLATE		
AREAS	AREAS		
CREATED	AREAS		

ORIGINAL SURVEY	DESIGNED	BY	DATE
NOTE BOOK	PLOTTED		
AREAS	TEMPLATE		
AREAS	AREAS		
CREATED	AREAS		

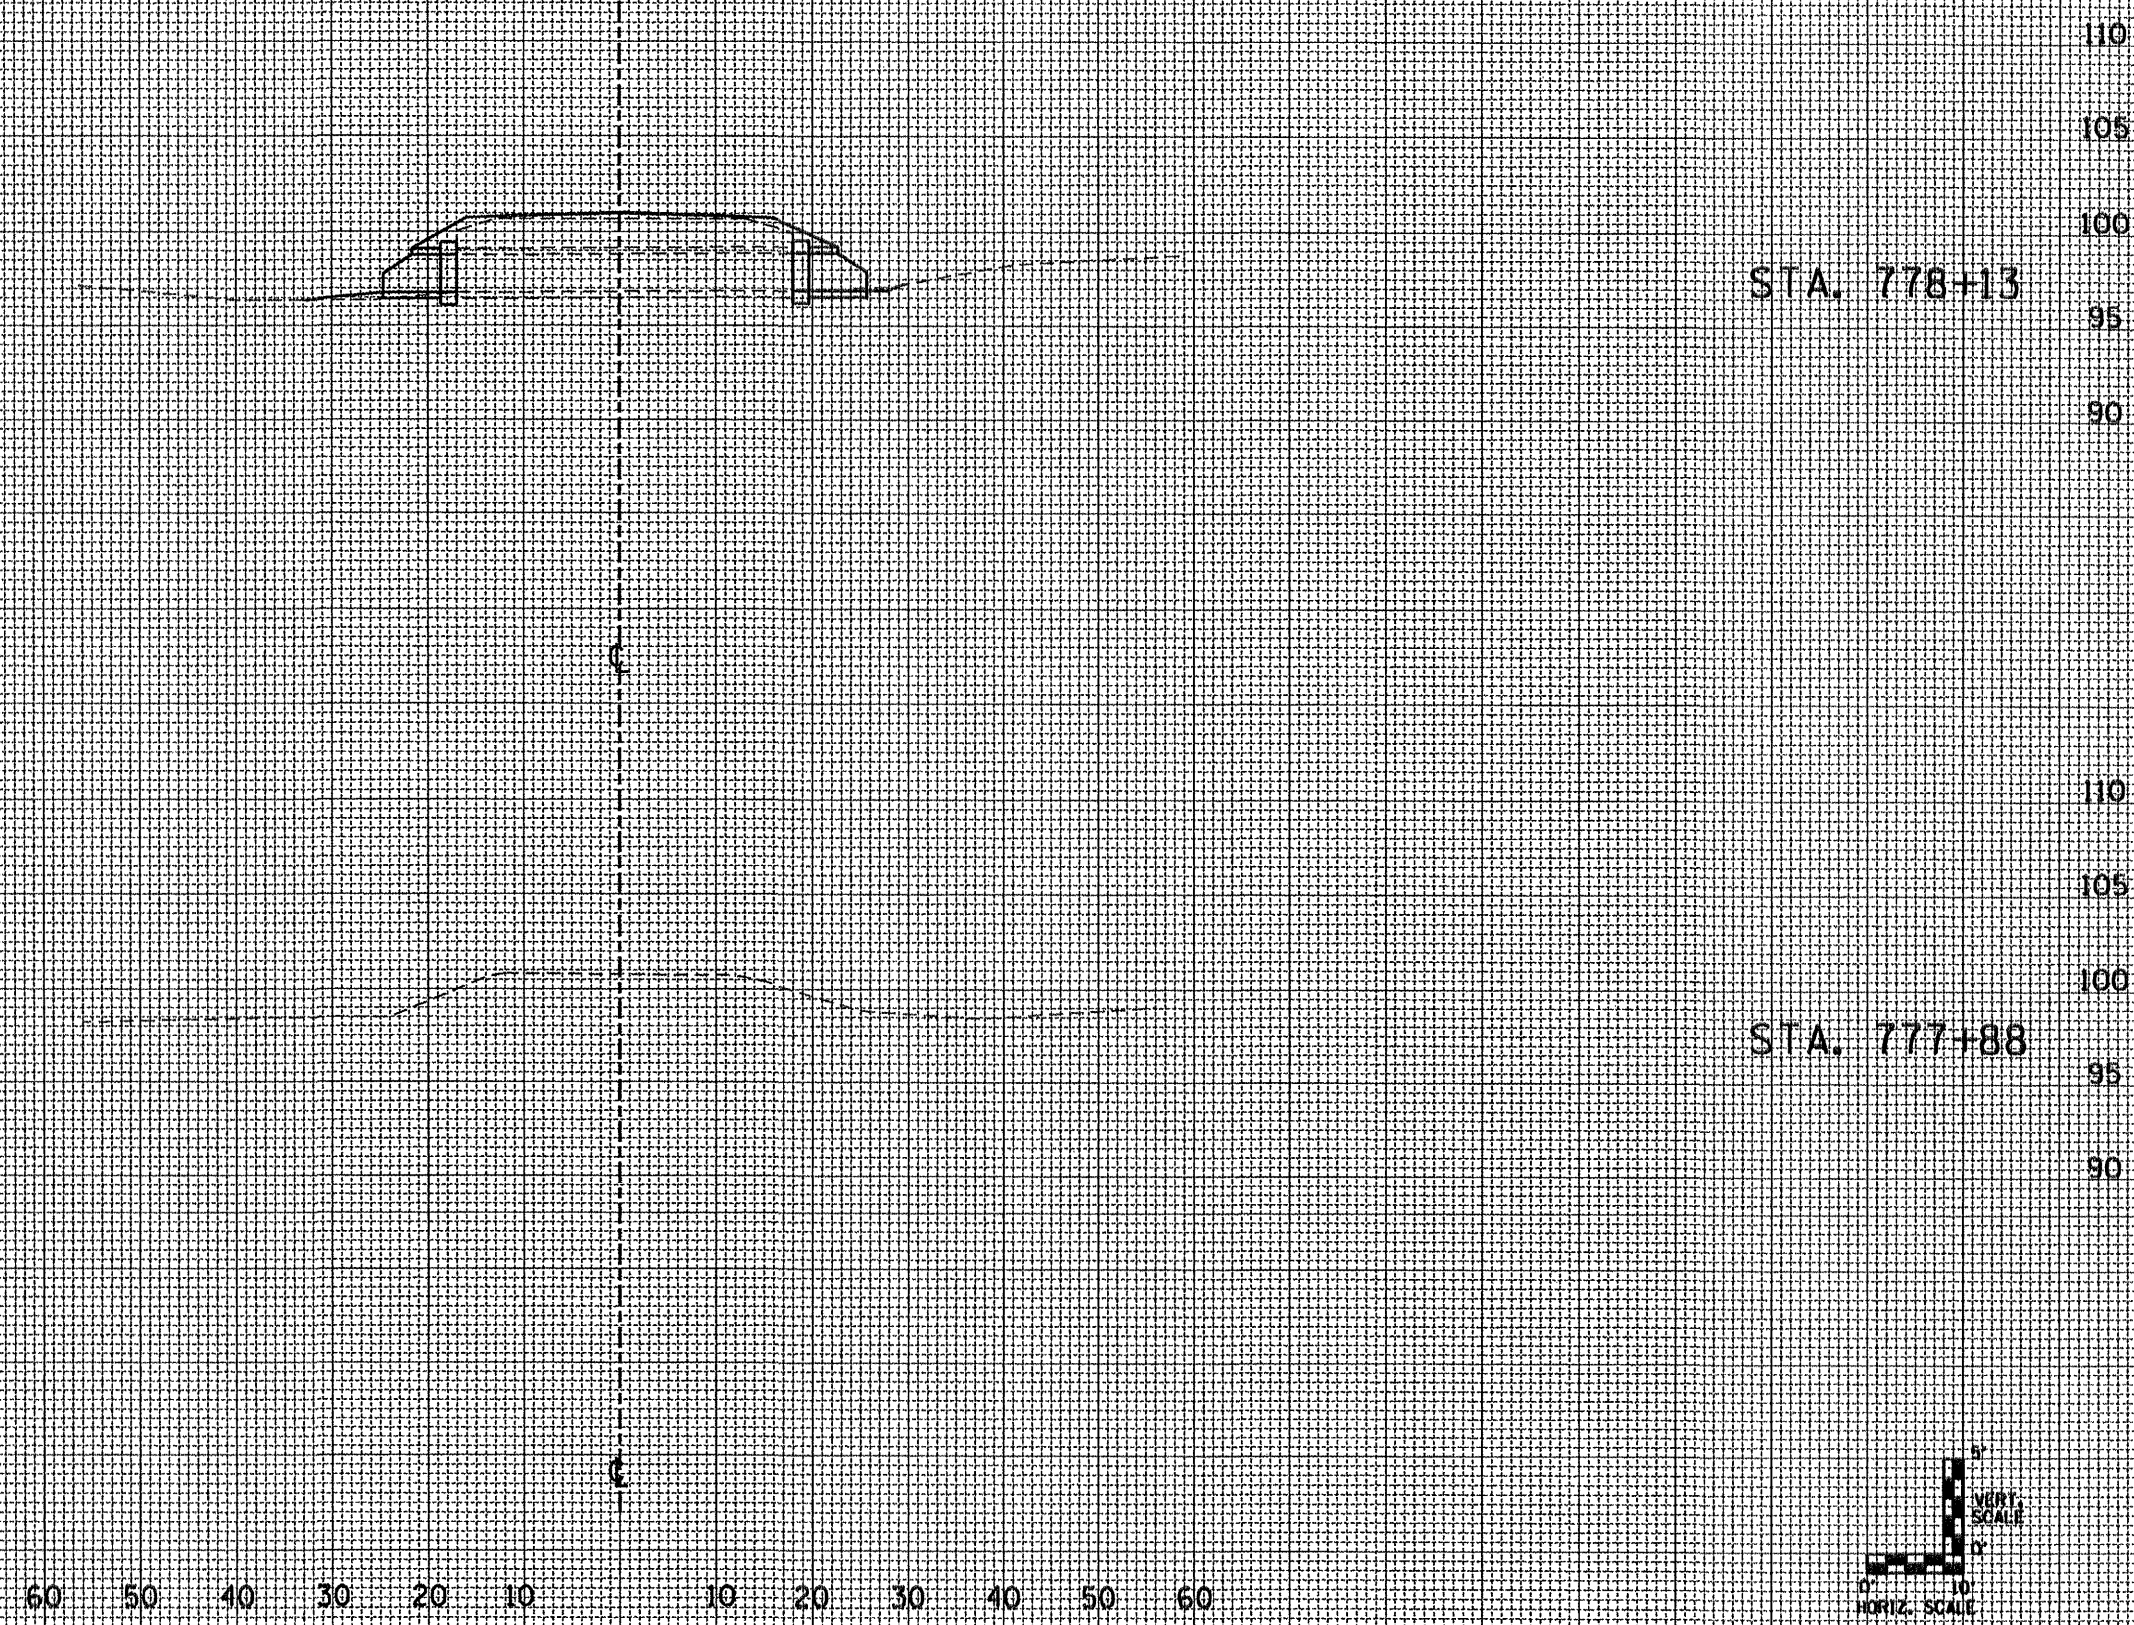

FILE NAME = 68406 sheets.dgn

USER NAME = K. KILMAN
 DESIGNED -
 DRAWN - KKK
 CHECKED -
 DATE -
 PLOT SCALE = 100.0000' / IN.
 PLOT DATE = 4/22/2009

DESIGNED -
 REVISIONS:
 REVISIONS:
 REVISIONS:
 REVISIONS:

**STATE OF ILLINOIS
 DEPARTMENT OF TRANSPORTATION**

**EXISTING X-SECTIONS IL 91L 41
 N. OF BUSHNELL**

SCALE: SHEET NO. OF SHEETS STA. TO STA.

F.A.P. RTE. 685/618	SECTION 36(RS-1)(C-2)	COUNTY McDONOUGH	TOTAL SHEETS 7	SHEET NO. 2
CULVERT EXTENSION (SN 055-1001)			CONTRACT NO. 68406	
FED. ROAD DIST. NO. ILLINOIS FED. AID PROJECT				