



FINAL SURVEY	SURVEYED	BY	DATE
NOTE BOOK NO.	PLOTTED		
	TEMPLATE		
	AREAS CHECKED		

ORIGINAL SURVEY	SURVEYED	BY	DATE
NOTE BOOK NO.	PLOTTED		
	TEMPLATE		
	AREAS CHECKED		

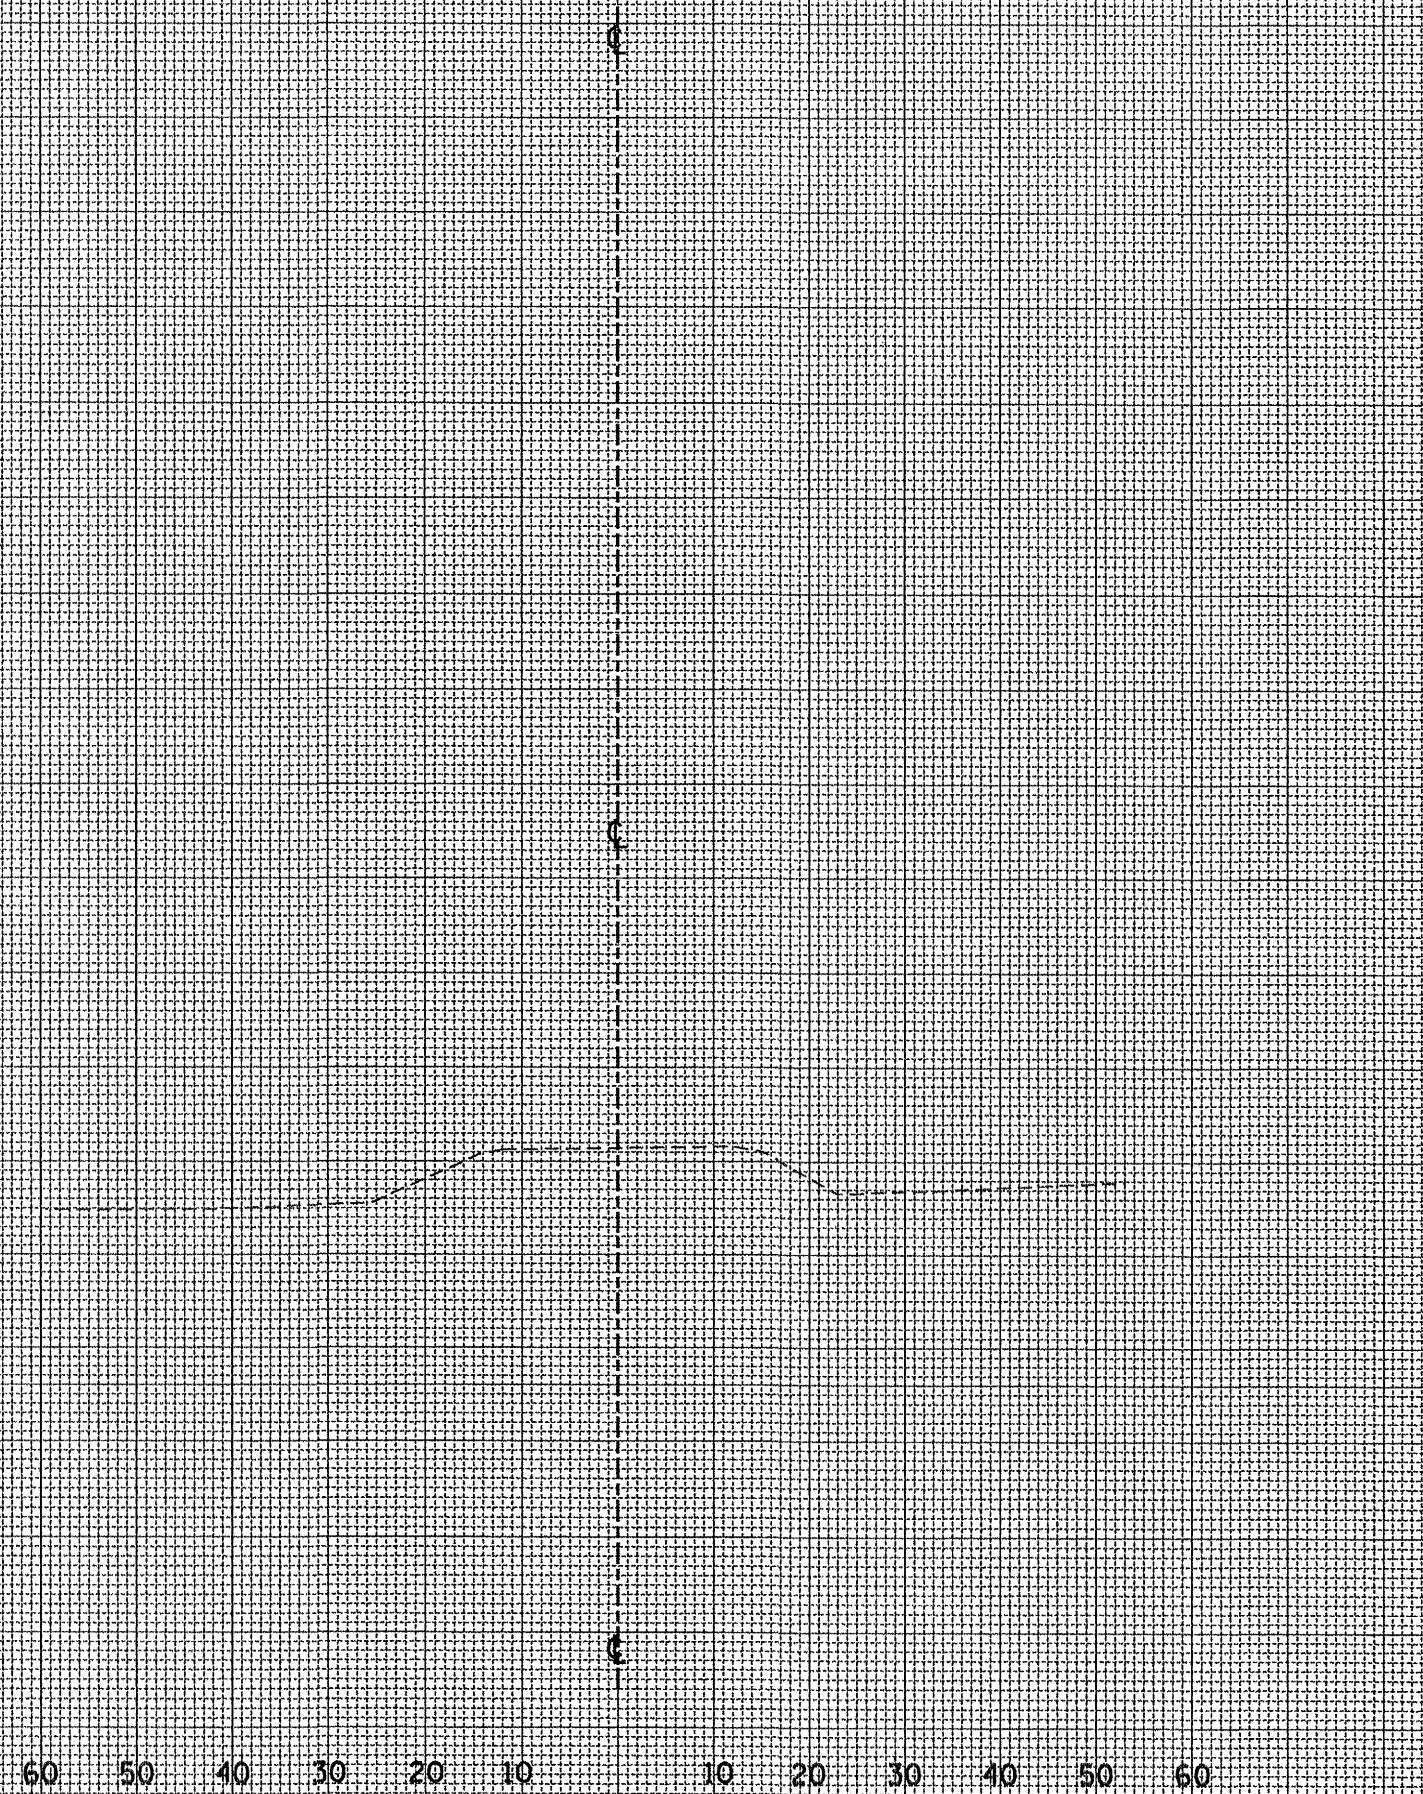

STA. 778+38

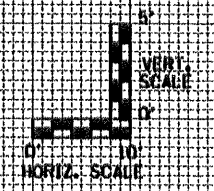

FILE NAME = 68406 sheets.dgn

USER NAME = K. KILMAN
 DESIGNED -
 DRAWN - KKK
 CHECKED -
 DATE - 4/22/2009

REVISED -
 REVISED -
 REVISED -
 REVISED -

STATE OF ILLINOIS
 DEPARTMENT OF TRANSPORTATION

EXISTING X-SECTIONS IL 9/L 41
 N. OF BUSHNELL
 SCALE: SHEET NO. OF SHEETS STA. TO STA.

F.A.P. RTE. 685/618	SECTION 36(RS-1)C-2)	COUNTY McDONOUGH	TOTAL SHEETS 52	SHEET NO. 52
CULVERT EXTENSION (SN 055-1001)			CONTRACT NO. 68406	
FED. ROAD DIST. NO. [ILLINOIS] FED. AID PROJECT				