



ELEVATION

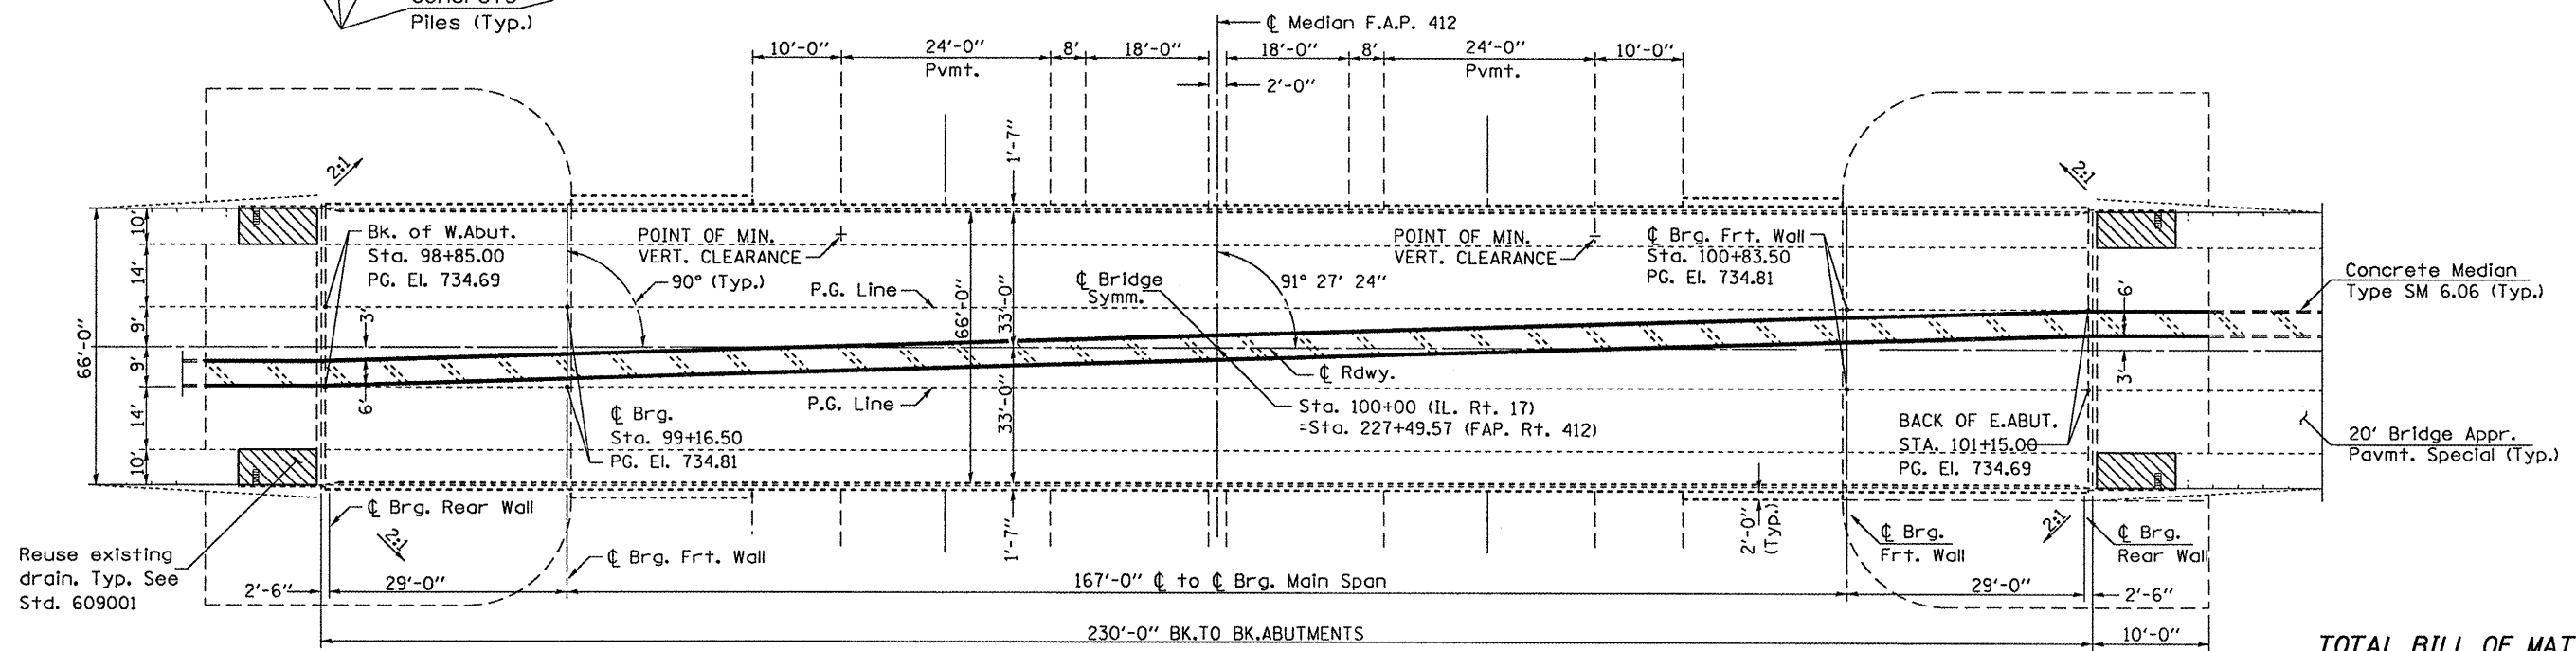

PLAN

TOTAL BILL OF MATERIAL

Item	Unit	Qty.
Bridge Approach Shoulder Removal	SQ YD	53
Concrete Removal	CU YD	30
Concrete Superstructure	CU YD	44.8
Reinforcement Bars, Epoxy Coated	LB	3910
Pvmt. Mrkg. Tape, Type III, 4"	FT	600
Prismatic Curb Reflector	EA	32
Tie Bars	EA	44
Silane Surface Sealer	SQ YD	2200

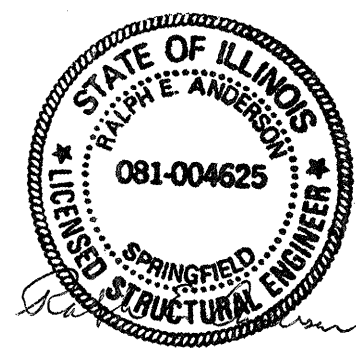

NOTE
Surfaces to be cleaned and treated with sealer include the bridge deck, approaches and shoulders, median, curbs, and the inside face and top surface of the parapet walls.

EXPIRES 11-30-2010

SN.062-0050
IL.17 over I-39

FILE NAME =	USER NAME = #USER#	DESIGNED - CEJ	REVISED - ---
#FILE#68729 SN062-0050 IL.17 over I-39		DRAWN - CEJ	REVISED - ---
PLOT SCALE = #SCALE#	CHECKED - ---	REVISIONS - ---	REVISIONS - ---
PLOT DATE = #DATE#	DATE - 01/26/2009	REVISIONS - ---	REVISIONS - ---

**STATE OF ILLINOIS
DEPARTMENT OF TRANSPORTATION**

GENERAL PLAN AND ELEVATION

F.A.P. RTE.	SECTION	COUNTY	TOTAL SHEETS	SHEET NO.
412	(62-2HB-2)I	MARSHALL	9	5
CONTRACT NO. 68729			FED. ROAD DIST. NO. 4 ILLINOIS FED. AID PROJECT	

SCALE: _____ SHEET NO. _____ OF _____ SHEETS STA. _____ TO STA. _____