

STATE OF ILLINOIS
DEPARTMENT OF TRANSPORTATION

WEST CURB LINE

| Location | Station | Offset | Theoretical Grade Elevations |
|----------------------|----------|--------|------------------------------|
| End South Appr. Slab | 39+65.57 | -17.50 | 616.13 |
| A | 39+75.57 | -17.50 | 616.17 |
| B | 39+86.26 | -17.08 | 616.22 |
| Bk. South Abut. | 39+96.26 | -17.08 | 616.26 |

WEST EDGE OF PAVEMENT

| Location | Station | Offset | Theoretical Grade Elevations |
|----------------------|----------|--------|------------------------------|
| End South Appr. Slab | 39+74.62 | -12.00 | 616.28 |
| A | 39+84.62 | -12.00 | 616.32 |
| B | 39+94.62 | -12.00 | 616.36 |
| Bk. South Abut. | 40+04.62 | -12.00 | 616.39 |

STAGE CONSTRUCTION LINE

| Location | Station | Offset | Theoretical Grade Elevations |
|----------------------|----------|--------|------------------------------|
| End South Appr. Slab | 39+91.90 | -1.50 | 616.51 |
| A | 40+01.90 | -1.50 | 616.55 |
| B | 40+11.90 | -1.50 | 616.57 |
| Bk. South Abut. | 40+21.90 | -1.50 | 616.60 |

☉ ROADWAY & PROFILE GRADE LINE


| Location | Station | Offset | Theoretical Grade Elevations |
|----------------------|----------|--------|------------------------------|
| End South Appr. Slab | 39+94.37 | 0.00 | 616.54 |
| A | 40+04.37 | 0.00 | 616.58 |
| B | 40+14.37 | 0.00 | 616.60 |
| Bk. South Abut. | 40+24.37 | 0.00 | 616.63 |

EAST EDGE OF PAVEMENT

| Location | Station | Offset | Theoretical Grade Elevations |
|----------------------|----------|--------|------------------------------|
| End South Appr. Slab | 40+14.12 | 12.00 | 616.47 |
| A | 40+24.12 | 12.00 | 616.45 |
| B | 40+34.12 | 12.00 | 616.46 |
| Bk. South Abut. | 40+44.12 | 12.00 | 616.47 |

EAST CURB LINE

| Location | Station | Offset | Theoretical Grade Elevations |
|----------------------|----------|--------|------------------------------|
| End South Appr. Slab | 40+23.17 | 17.50 | 616.33 |
| A | 40+33.17 | 17.50 | 616.34 |
| B | 40+42.48 | 17.08 | 616.36 |
| Bk. South Abut. | 40+52.48 | 17.08 | 616.38 |

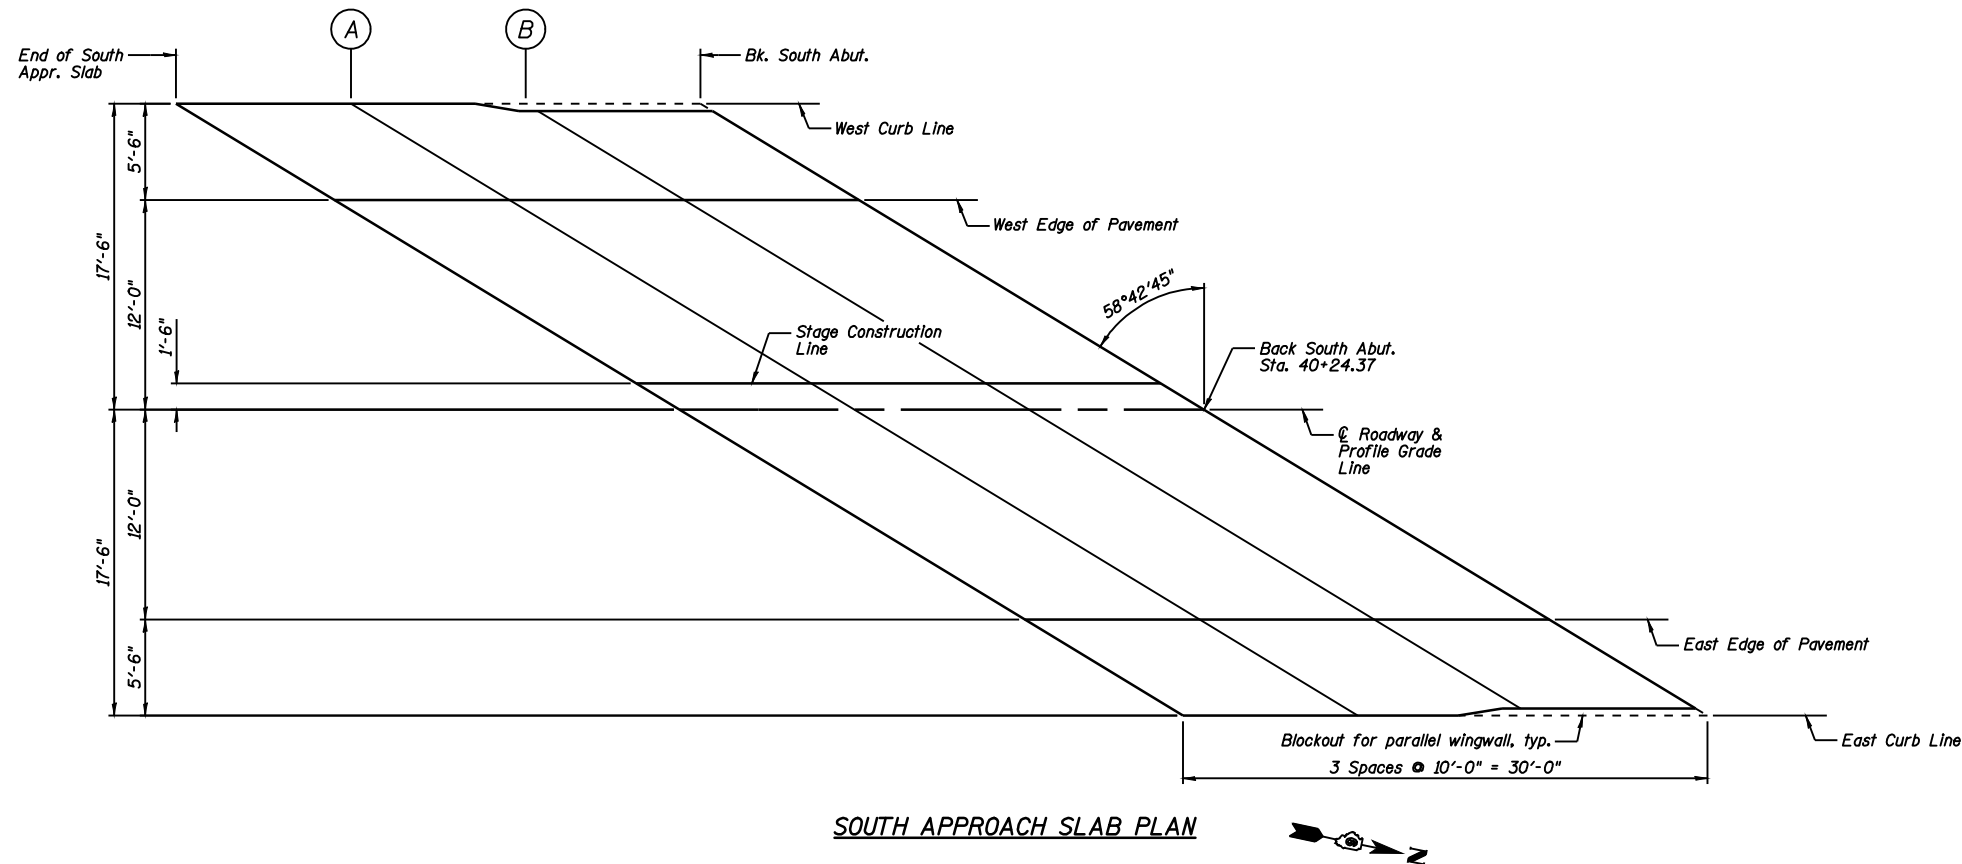

SOUTH APPROACH SLAB PLAN

TOP OF SOUTH APPROACH
SLAB ELEVATIONS
STRUCTURE NO. 084-0028

| |
|-----------------|
| DESIGNED JML |
| CHECKED MSW |
| DRAWN DJM |
| CHECKED MGO/MSW |

DATE 03/05/09

| | | | | | |
|-------------------------------------------------|-------------------|-------------------------|--------------------|--------------------|-----------------|
| SHEET NO. B9 44 SHEETS | F.A.I. RTE. 55 | SECTION (84-3HB-6)BR | COUNTY SANGAMON | TOTAL SHEETS 90 | SHEET NO. 43 |
| | SN 084-0028 | | CONTRACT NO. 72A64 | | |
| FED. ROAD DIST. NO. 6 ILLINOIS FED. AID PROJECT | | | | | |