

STATE OF ILLINOIS  
DEPARTMENT OF TRANSPORTATION

WEST CURB LINE

Location	Station	Offset	Theoretical Grade Elevations
Bk. North Abut.	42+78.11	-17.08	615.54
A	42+88.11	-17.08	615.45
B	42+97.42	-17.50	615.36
End North Appr. Slab	43+07.42	-17.50	615.26

WEST EDGE OF PAVEMENT

Location	Station	Offset	Theoretical Grade Elevations
Bk. North Abut.	42+86.47	-12.00	615.57
A	42+96.47	-12.00	615.48
B	43+06.47	-12.00	615.38
End North Appr. Slab	43+16.47	-12.00	615.28

STAGE CONSTRUCTION LINE

Location	Station	Offset	Theoretical Grade Elevations
Bk. North Abut.	43+03.75	-1.50	615.57
A	43+13.75	-1.50	615.48
B	43+23.75	-1.50	615.37
End North Appr. Slab	43+33.75	-1.50	615.27

☉ ROADWAY & PROFILE GRADE LINE


Location	Station	Offset	Theoretical Grade Elevations
Bk. North Abut.	43+06.22	0.00	615.57
A	43+16.22	0.00	615.47
B	43+26.22	0.00	615.37
End North Appr. Slab	43+36.22	0.00	615.26

EAST EDGE OF PAVEMENT

Location	Station	Offset	Theoretical Grade Elevations
Bk. North Abut.	43+25.97	12.00	615.19
A	43+35.97	12.00	615.08
B	43+45.97	12.00	614.97
End North Appr. Slab	43+55.97	12.00	614.85

EAST CURB LINE

Location	Station	Offset	Theoretical Grade Elevations
Bk. North Abut.	43+34.33	17.08	614.99
A	43+44.33	17.08	614.88
B	43+54.33	17.50	614.75
End North Appr. Slab	43+64.33	17.50	614.63

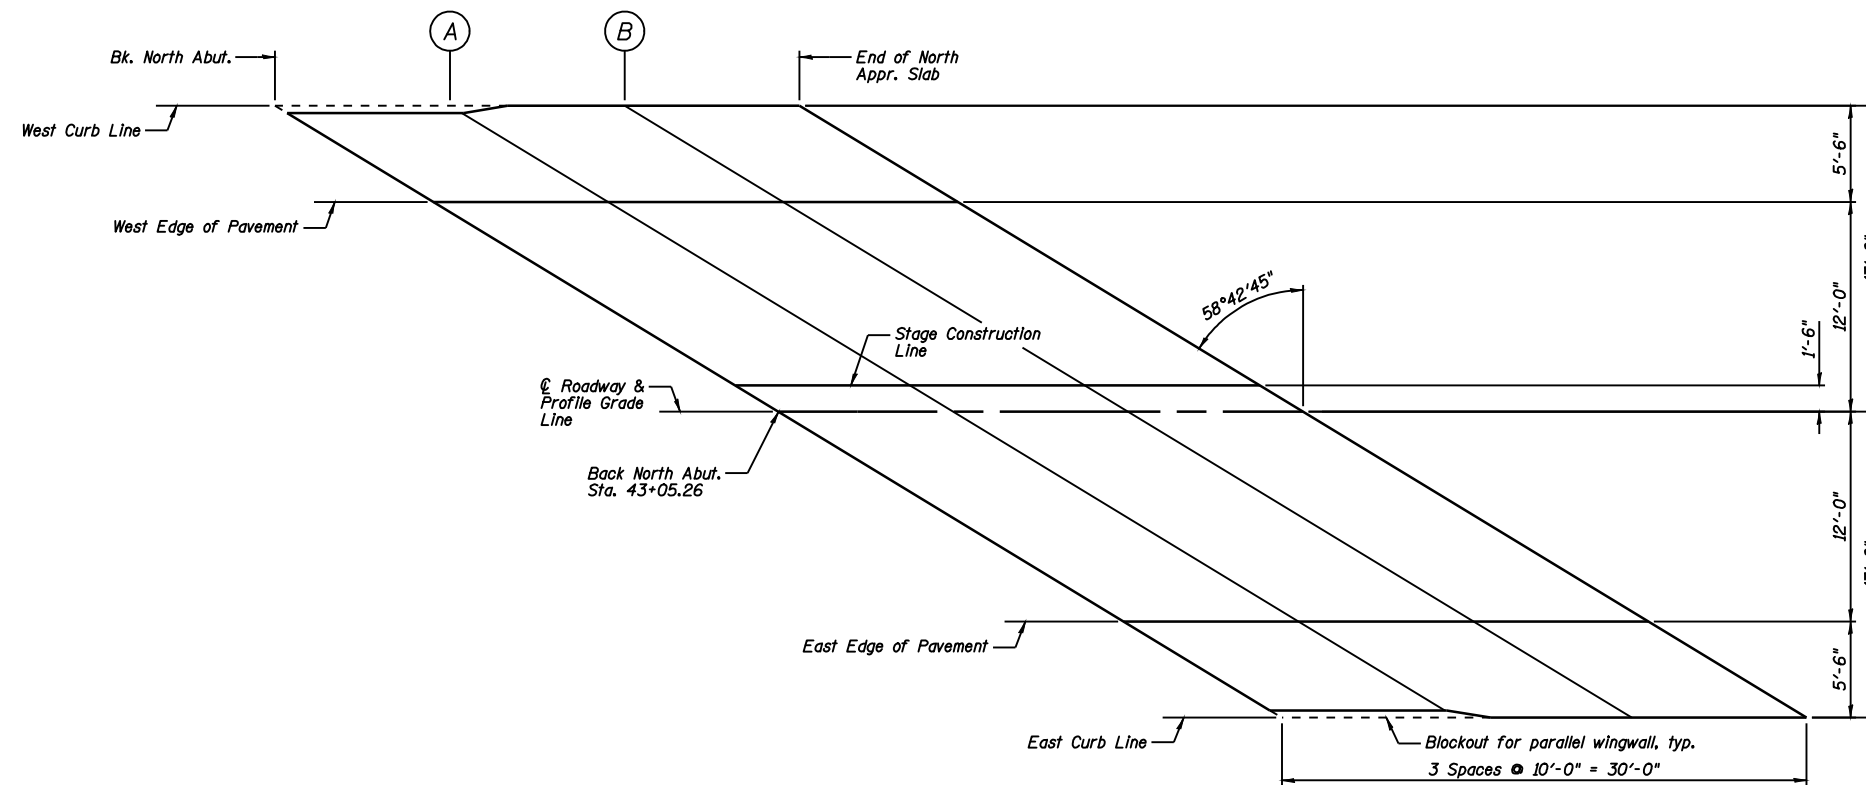

NORTH APPROACH SLAB PLAN



TOP OF NORTH APPROACH  
SLAB ELEVATIONS  
STRUCTURE NO. 084-0028

DESIGNED JML
CHECKED MSW
DRAWN DJM
CHECKED MGO/MSW

DATE 03/05/09

SHEET NO. B10 44 SHEETS	F.A.I. RTE. 55	SECTION (84-3HB-6)BR	COUNTY SANGAMON	TOTAL SHEETS 90	SHEET NO. 44
	SN 084-0028		CONTRACT NO. 72A64		
FED. ROAD DIST. NO. 6 ILLINOIS FED. AID PROJECT					