

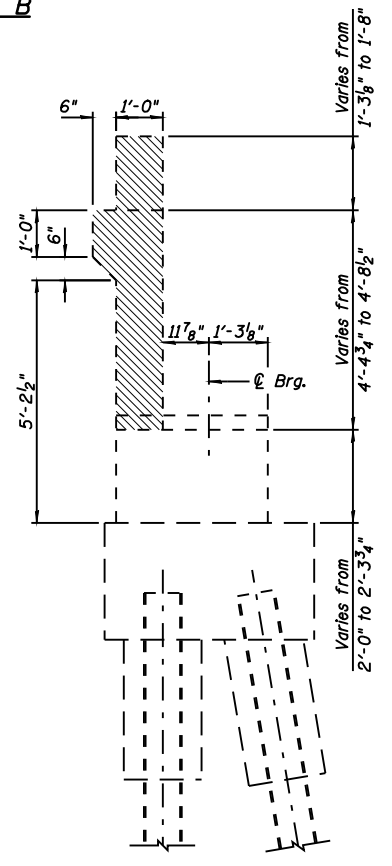
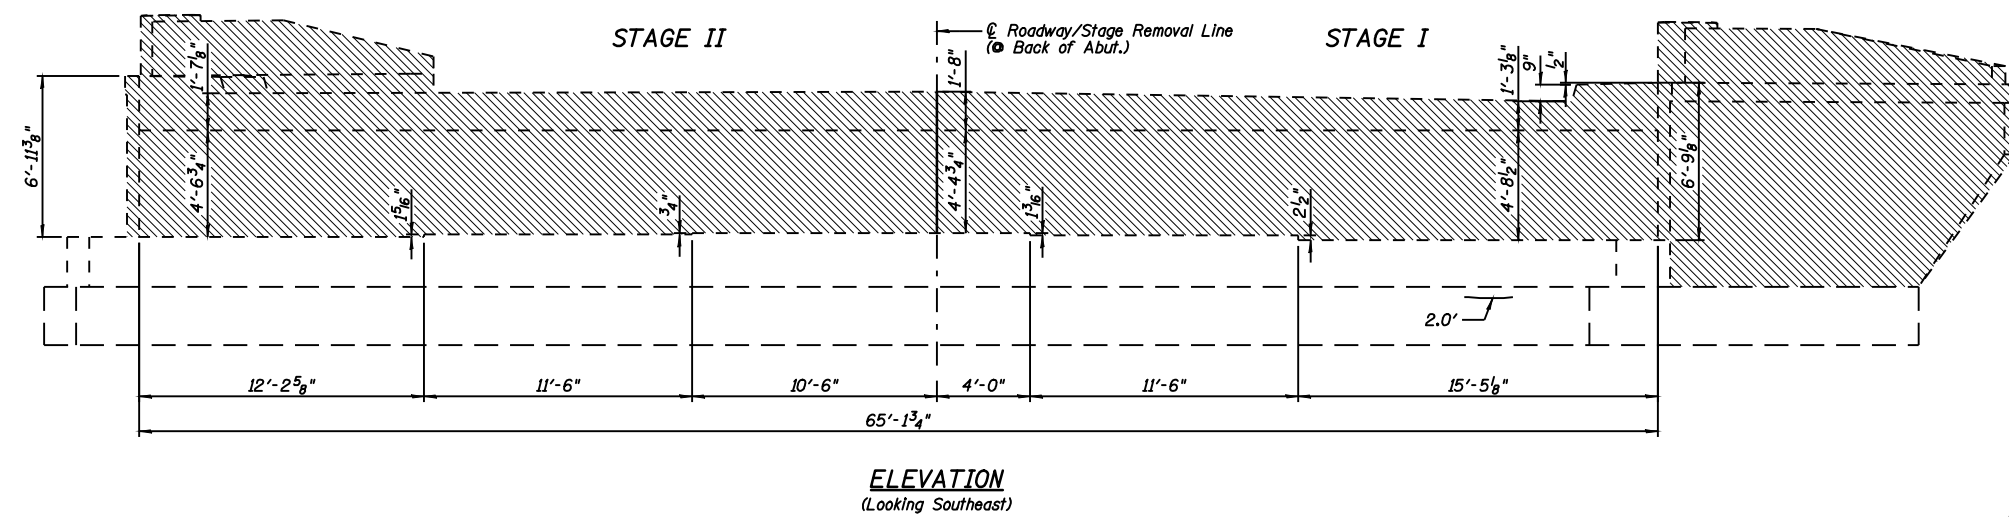
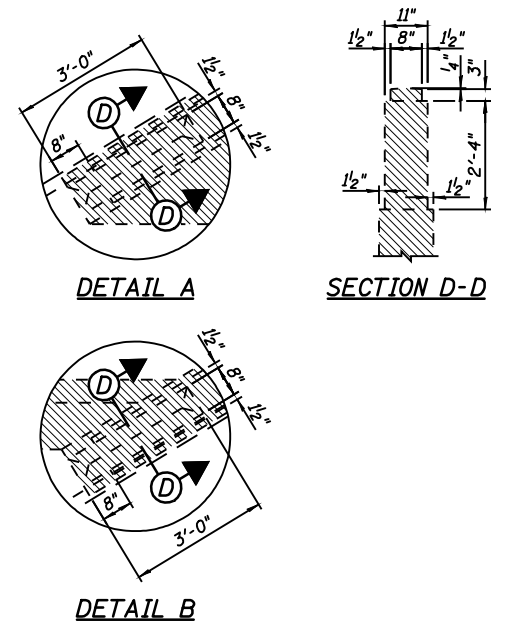
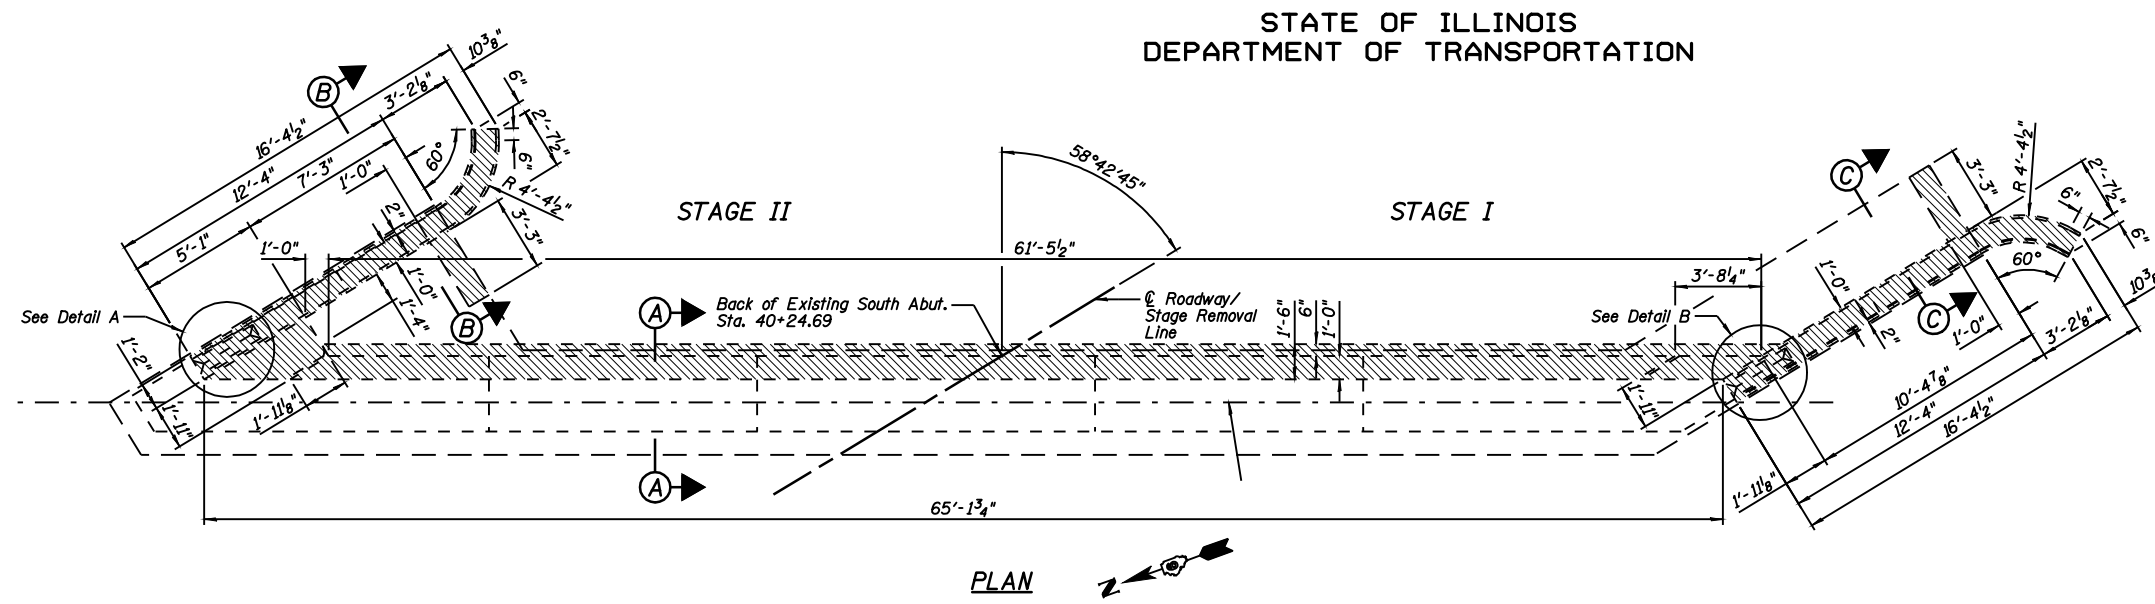
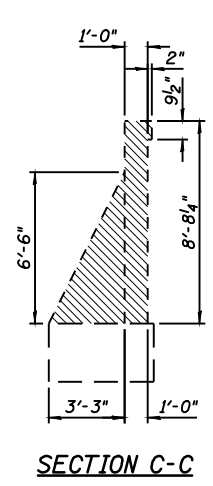
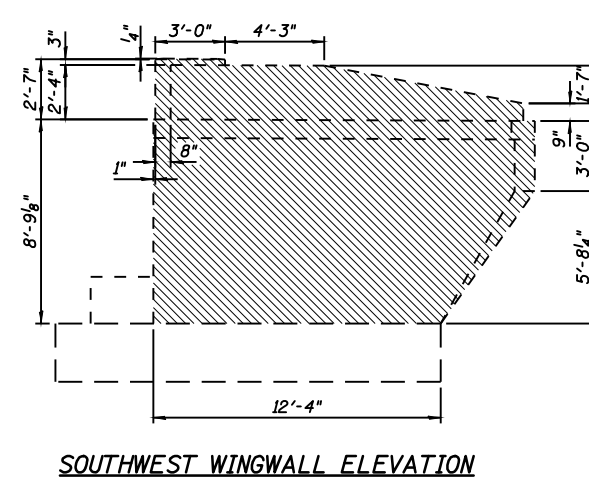


STATE OF ILLINOIS
DEPARTMENT OF TRANSPORTATION

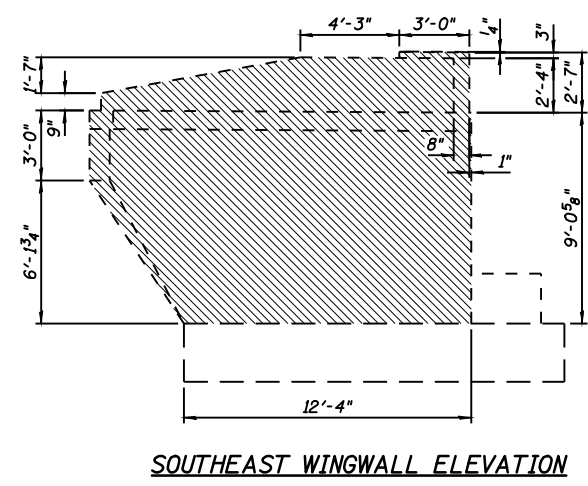

BILL OF MATERIAL

| Item | Unit | Total |
|-----------------------|---------|-------|
| Concrete Removal | Cu. Yd. | 29.8 |
| Epoxy Crack Injection | Foot | 2 |

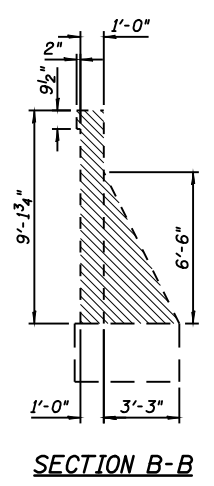

NOTE:
Existing reinforcement shall be cut off flush.

LEGEND
 Concrete Removal
 1.0' Epoxy Crack Injection

SECTION A-A
(Rt. L's)

**SOUTH ABUTMENT
REMOVAL AND REPAIR
STRUCTURE NO. 084-0028**

| |
|-----------------|
| DESIGNED JML |
| CHECKED MSW |
| DRAWN DJM |
| CHECKED MGO/MSW |

DATE 03/05/09

| | | | | | |
|---|-------------|--------------|--------------------|--------------|-----------|
| SHEET NO. B32 | F.A.I. RTE. | SECTION | COUNTY | TOTAL SHEETS | SHEET NO. |
| | 55 | (84-3HB-6)BR | SANGAMON | 90 | 66 |
| 44 SHEETS | SN 084-0028 | | CONTRACT NO. 72A64 | | |
| FED. ROAD DIST. NO. 6 ILLINOIS FED. AID PROJECT | | | | | |