
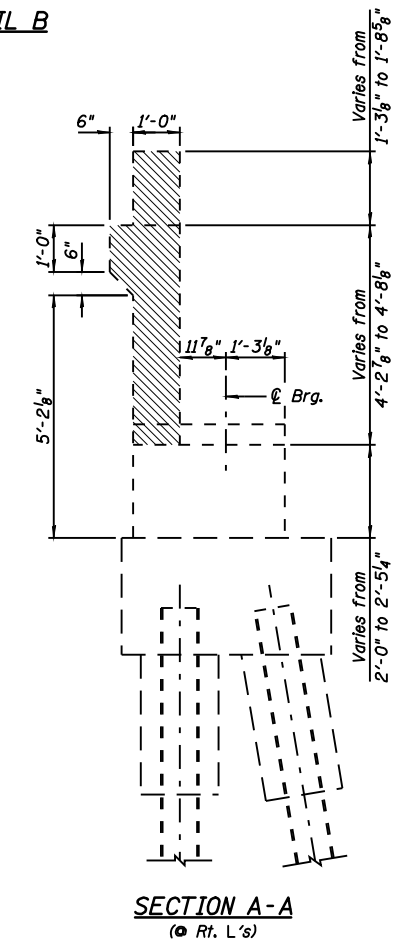
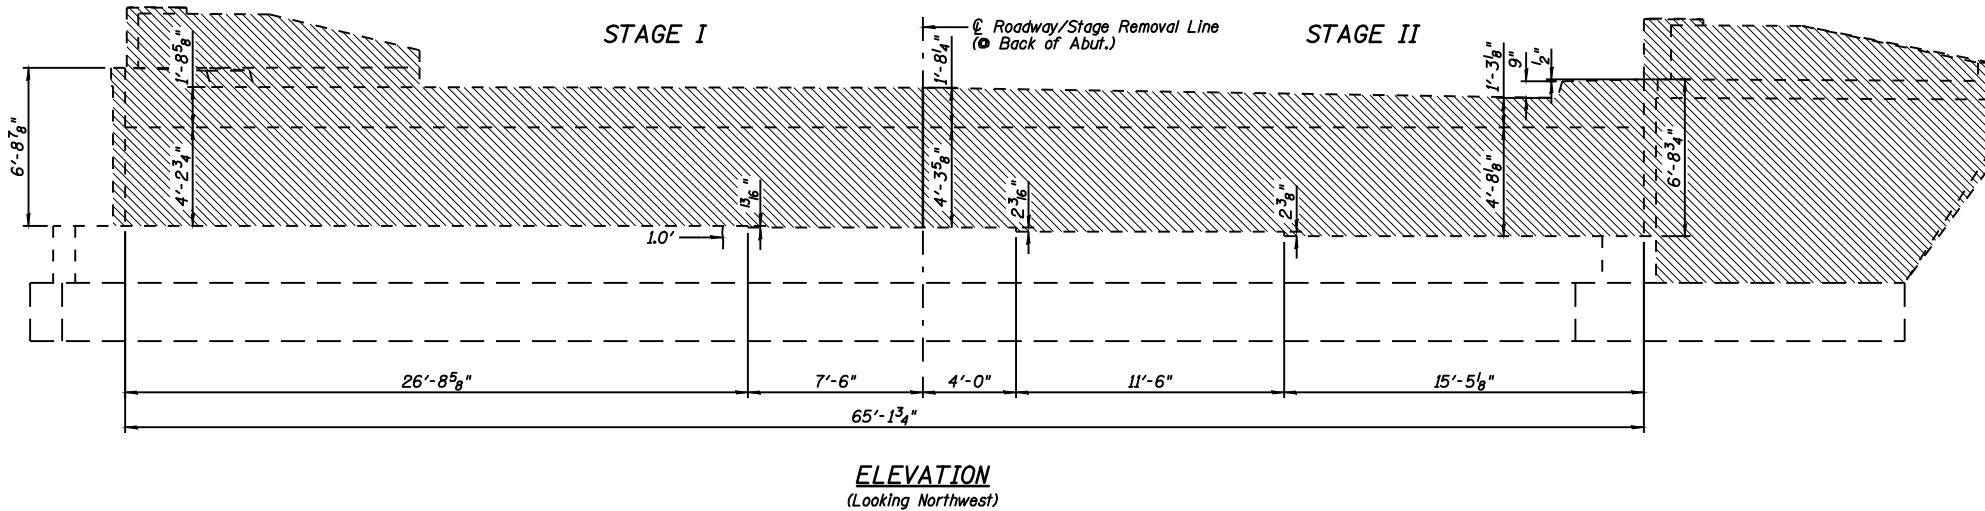
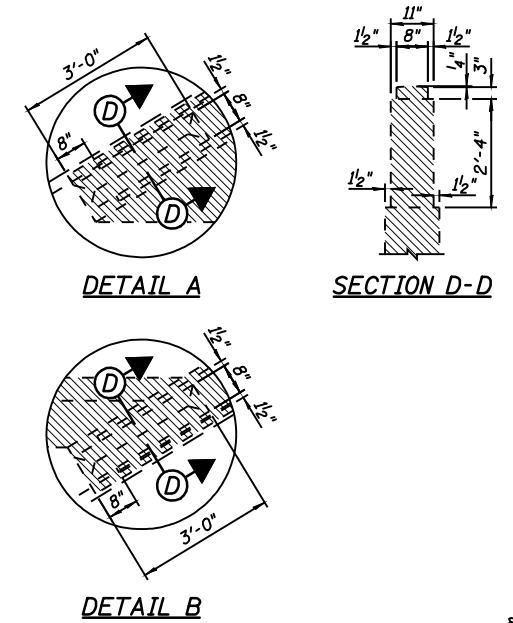


STATE OF ILLINOIS
DEPARTMENT OF TRANSPORTATION

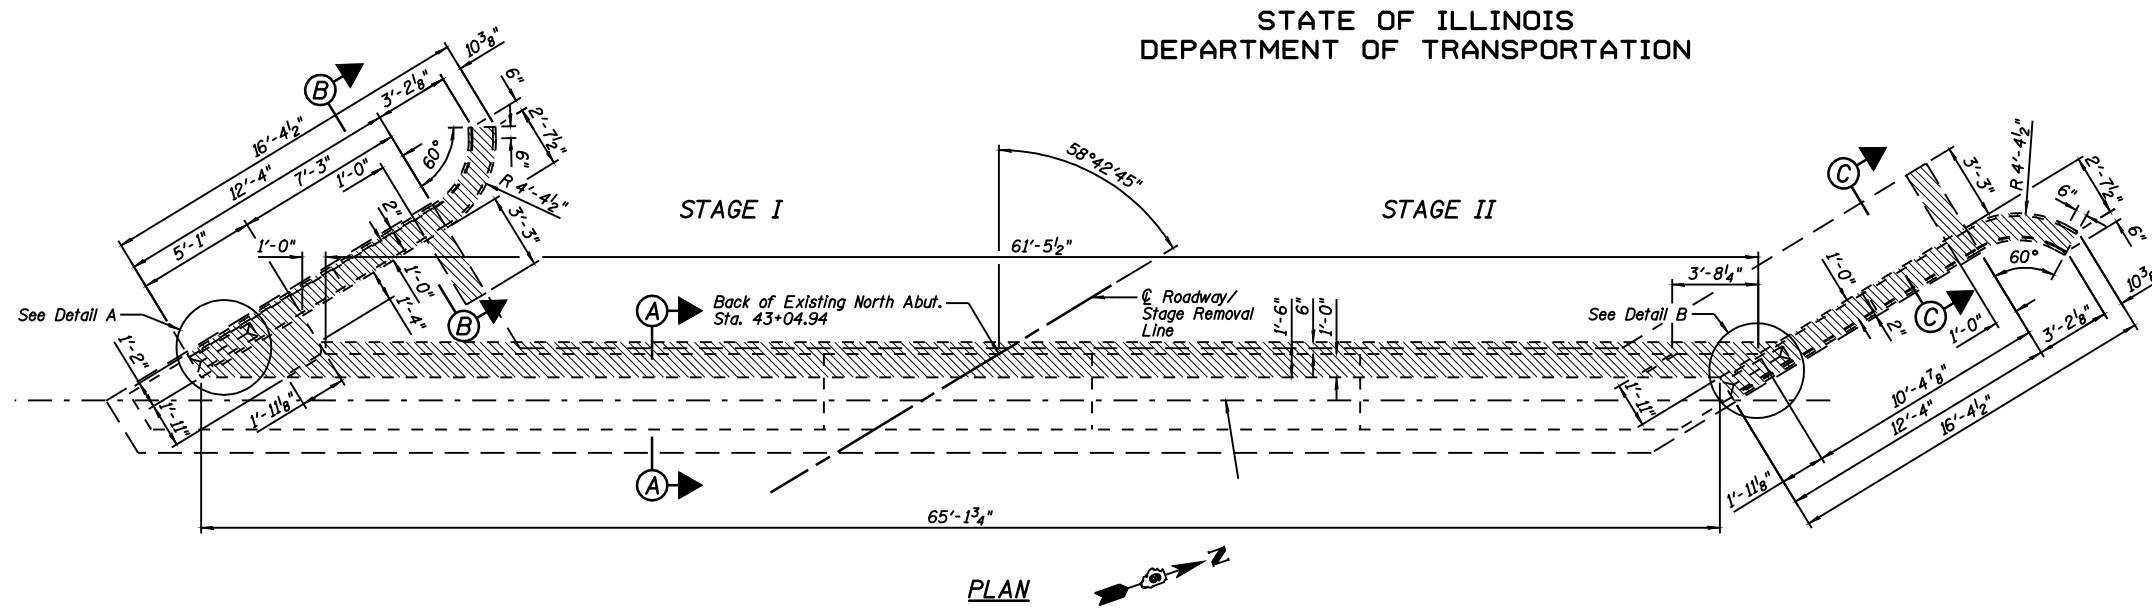

BILL OF MATERIAL

Item	Unit	Total
Concrete Removal	Cu Yd	29.5
Epoxy Crack Injection	Foot	1

NOTE:
Existing reinforcement shall be cut off flush.

LEGEND





Concrete Removal

1.0' Epoxy Crack Injection

**NORTH ABUTMENT
REMOVAL AND REPAIR
STRUCTURE NO. 084-0028**

DESIGNED <i>JML</i>
CHECKED <i>MSW</i>
DRAWN <i>DJM</i>
CHECKED <i>MGO/MSW</i>

DATE 03/05/09

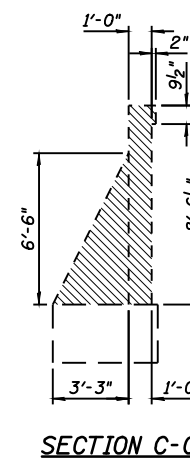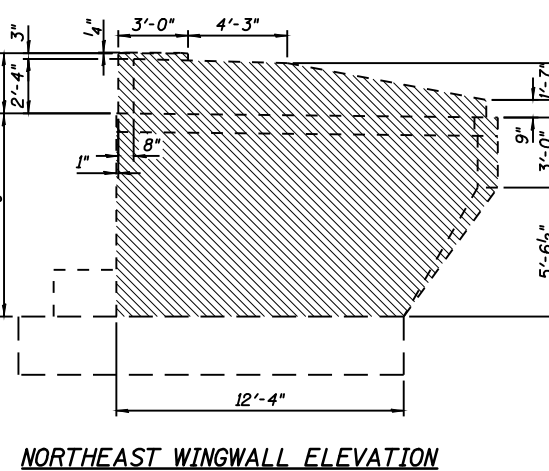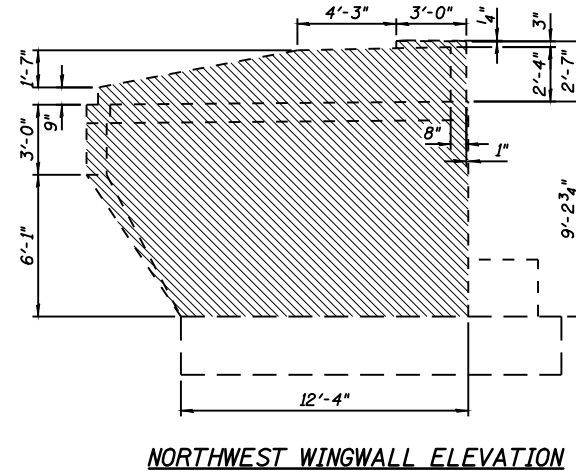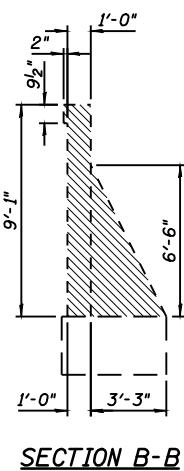

SHEET NO. B36	F.A.I. RTE.	SECTION	COUNTY	TOTAL SHEETS	SHEET NO.
	55	(84-3HB-6)BR	SANGAMON	90	70
44 SHEETS	SN 084-0028		CONTRACT NO. 72A64		
FED. ROAD DIST. NO. 6 ILLINOIS FED. AID PROJECT					