
 





LEGEND


- 


WORK AREA
- 


SIGN
- 


TYPE III BARRICADE
- 


DRUM WITH STEADY BURNING LIGHT
- 

TRAFFIC SIGNAL
- 

TYPE C BIDIRECTIONAL REFLECTOR
- 


TEMPORARY CONCRETE BARRIER (STD 704001)
- 

IMPACT ATTENUATOR
- 

STEADY BURNING LIGHTS AND DOUBLE VERTICAL PANELS
- 

DOUBLE VERTICAL PANEL

TEMPORARY SIGNAL PHASE DIAGRAM

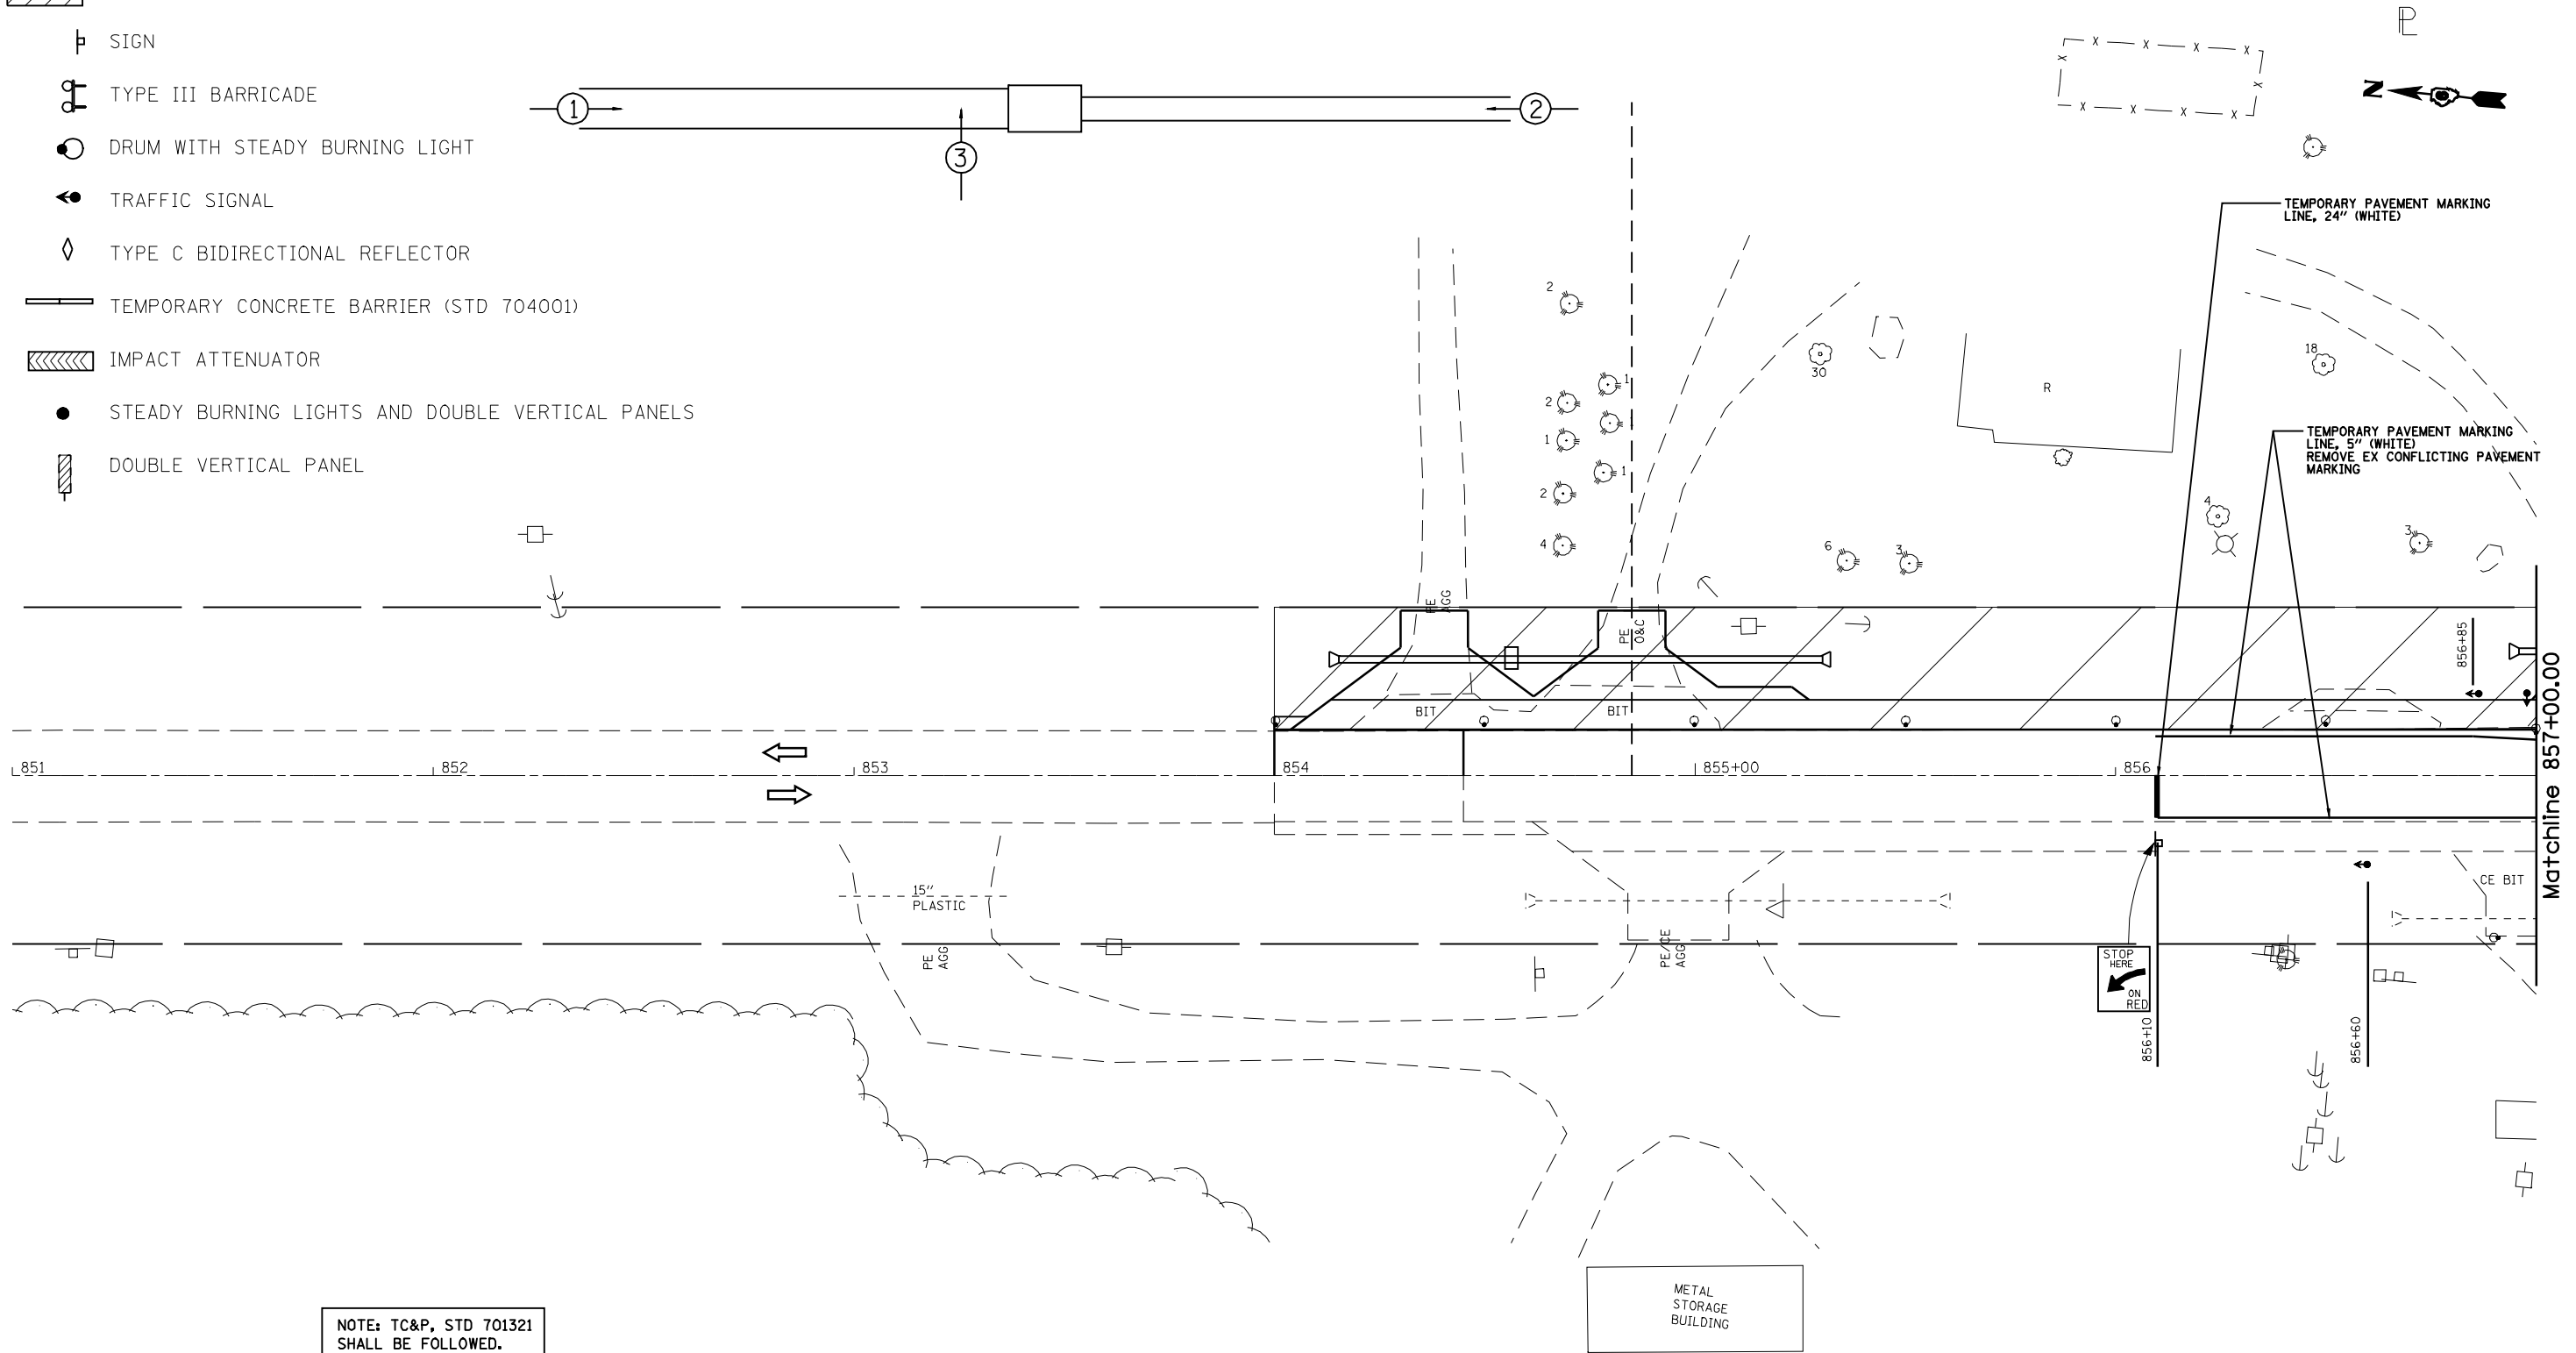

NOTE: TC&P, STD 701321
SHALL BE FOLLOWED.
DETAILS ON THIS SHEET
SHOWS EXACT LOCATION
OF THOSE ITEMS AND
MODIFIES THE STANDARD
DETAILS TO FIT JOB
CONDITIONS

| | | | | | | | | | | | | | | |
|---|------------------------------------|--|------------|------------|---|---|-----------|----|--------|----------------------------|---------------------|-------------|-----------------|--------------|
| FILE NAME = e:\p\work\PWIDOT\LAUGHLINRL\0134498\planstage2.dgn | USER NAME = laughlinr1 | | DESIGNED - | REVISED - | STATE OF ILLINOIS DEPARTMENT OF TRANSPORTATION | TRAFFIC CONTROL DETAILS (STAGE 2) AT WOLF LAKE | | | | F.A.P RTE. | SECTION | COUNTY | TOTAL SHEETS | SHEET NO. |
| | DRAWN - | | CHECKED - | DATE - | | | | | | 614 | 144(B-1,B-2) | CASS, MASON | 351 | 33 |
| | PLOT SCALE = 40.0000' / IN. | | REVISOR - | REVISION - | | CONTRACT NO. 72A76 | | | | ILLINOIS FED. AID PROJECT | | | | |
| | PLOT DATE = Mar-31-2009 07:49:49AM | | REVISOR - | REVISION - | | SCALE: | SHEET NO. | OF | SHEETS | STA. 851+00 TO STA. 857+00 | FED. ROAD DIST. NO. | | | |