


ADDITIONAL NOTES FOR CONSTRUCTION OF THE RIVER BRIDGE AND CULVERT

REMOVE SOUTHBOUND PORTION OF EXISTING STRUCTURE 009-0006 PRIOR TO PLACING ANY FILL.

REMOVE SOIL TO 2 FT BELOW EXISTING GROUND AROUND PILE SUPPORTING NORTHBOUND LANES AND REPLACE WITH LOOSE SAND. PLACE FILL, INCLUDING SAND AROUND NORTHBOUND PILES, TO 2 FT ABOVE EXISTING GROUND AS SHOWN ON THE DETAILS FOR BIG LAKE FILL ON SHEET 104 AND AS DESCRIBED IN THE SPECIAL PROVISION FOR STAGED FILL CONSTRUCTION.

CONSTRUCT PROPOSED EMBANKMENT WITH TEMPORARY 1.5H:1V EAST SLOPE, INCLUDING 8 FT UNRESTRICTED SOIL CAP AS SHOWN ON THE DETAILS ON SHEET 104.

STAGED CONSTRUCTION OF THE CULVERT (SN 009-2509) SHALL NOT BE ALLOWED. SEE THE DETAIL FOR STAGE I FILL AROUND THE CULVERT ON SHEET 104.

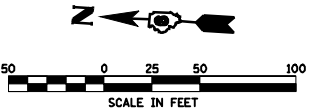


NORTHERN AGRICULTURE, LLC
PARCEL NO. 6246122 A, B, C, TE1 & TE2

STA. 884+50, LT (0° SKEW)
PR. TEMP. PIPE CULVERT
15" x 40' CS/A, T-1
26' LT. USFL= 460.20
66' LT. DSFL= 459.00
PR PAVT. PATCH 12",
T-2 (15.0 SQ. YD.)
PR RIPRAP SWALE
(SEE DETAIL SHEET 84)

PROP ROW

886+52.56
170.00' LT

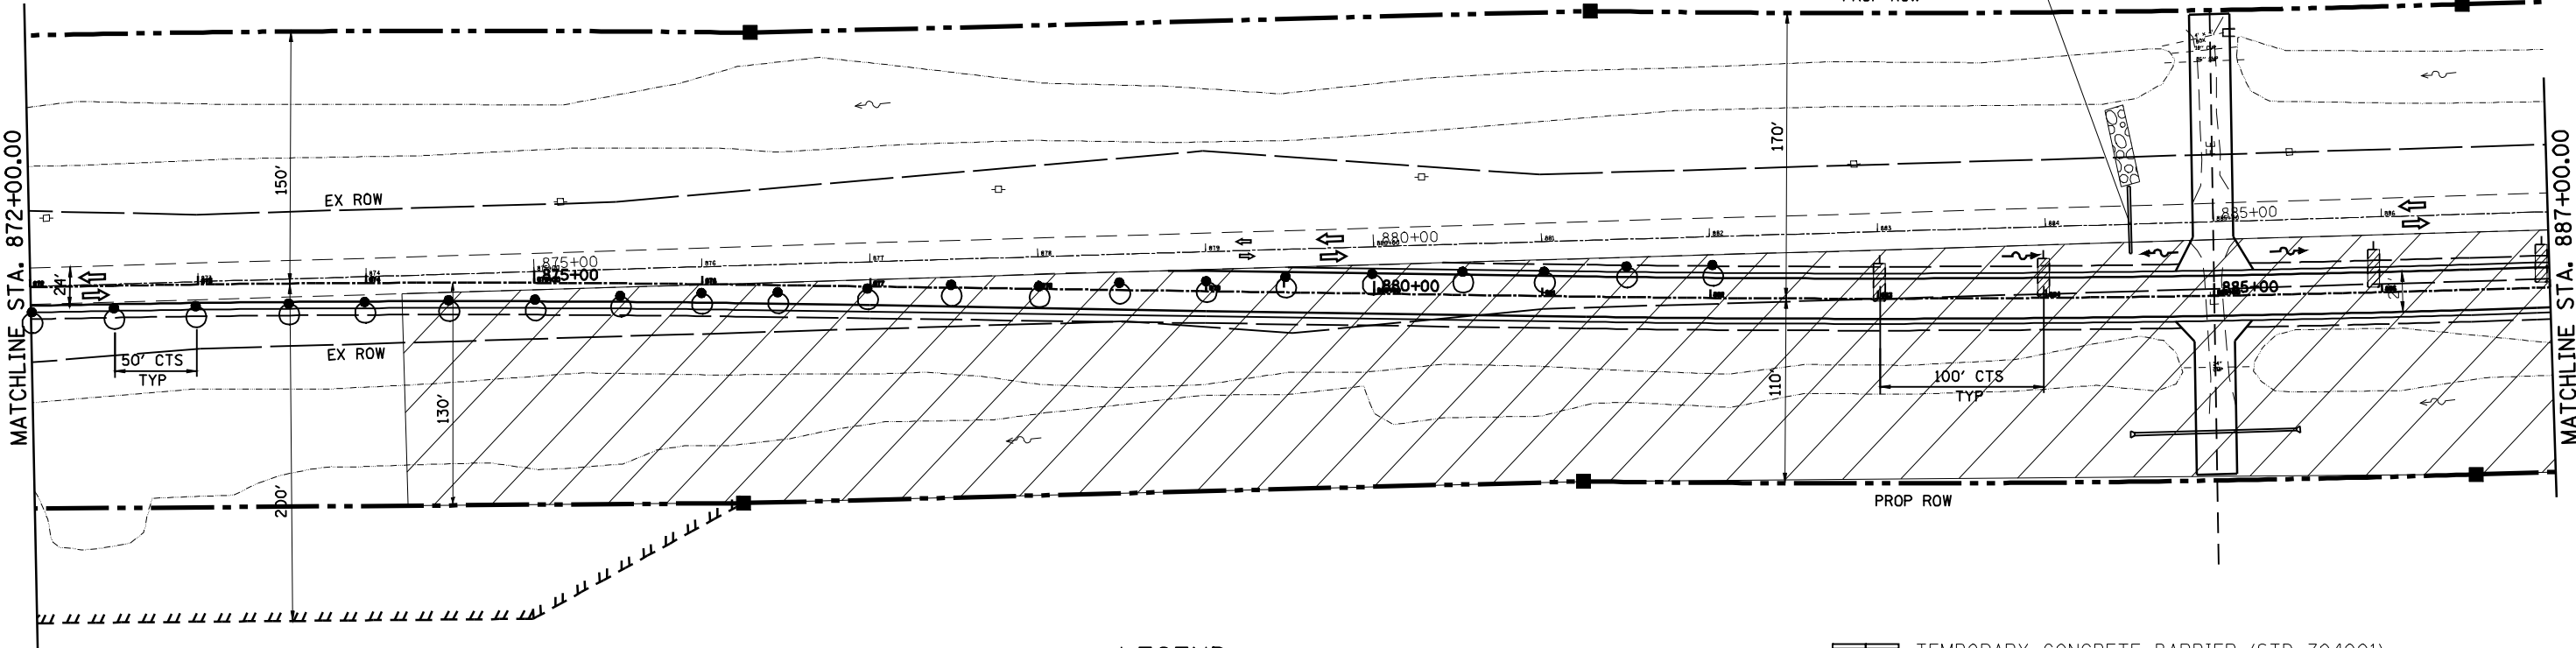

LEGEND



WORK AREA



SIGN



TYPE III BARRICADE



DRUM WITH STEADY BURNING LIGHT



TRAFFIC SIGNAL



TYPE C BIDIRECTIONAL REFLECTOR



TEMPORARY CONCRETE BARRIER (STD 704001)



IMPACT ATTENUATOR



STEADY BURNING LIGHTS AND DOUBLE VERTICAL PANELS



DOUBLE VERTICAL PANEL

NORTHERN AGRICULTURE, LLC
PARCEL NO. 6246122 A, B, C, TE1 & TE2

FILE NAME = e:\pwork\PWIDOT\LAUGHLINRL\0134498\pansstage1&2south.dgn	USER NAME = laughlinr1	DESIGNED -	REVISED -	STATE OF ILLINOIS DEPARTMENT OF TRANSPORTATION	TRAFFIC CONTROL DETAILS (STAGE 1 & 2 SOUTH)			F.A.P. RTE.	SECTION	COUNTY	TOTAL SHEETS	SHEET NO.
	PLOT SCALE = 100.0000' / IN.	DRAWN -	REVISED -					614	144(B-1,B-2)	CASS, MASON	351	38
	PLOT DATE = Mar-31-2009 07:50:07AM	CHECKED -	REVISED -		SCALE: SHEET NO. OF SHEETS STA. 872+00 TO STA. 887+00			CONTRACT NO. 72A76				
		DATE -	REVISED -					FED. ROAD DIST. NO. ILLINOIS FED. AID PROJECT				