


DATE	
BY	
REVIEWED	
PLOTTED	
NOTE BOOK	
AREAS	
AREAS CHECKED	
NO.	

DATE	
BY	
REVIEWED	
PLOTTED	
NOTE BOOK	
AREAS	
AREAS CHECKED	
NO.	

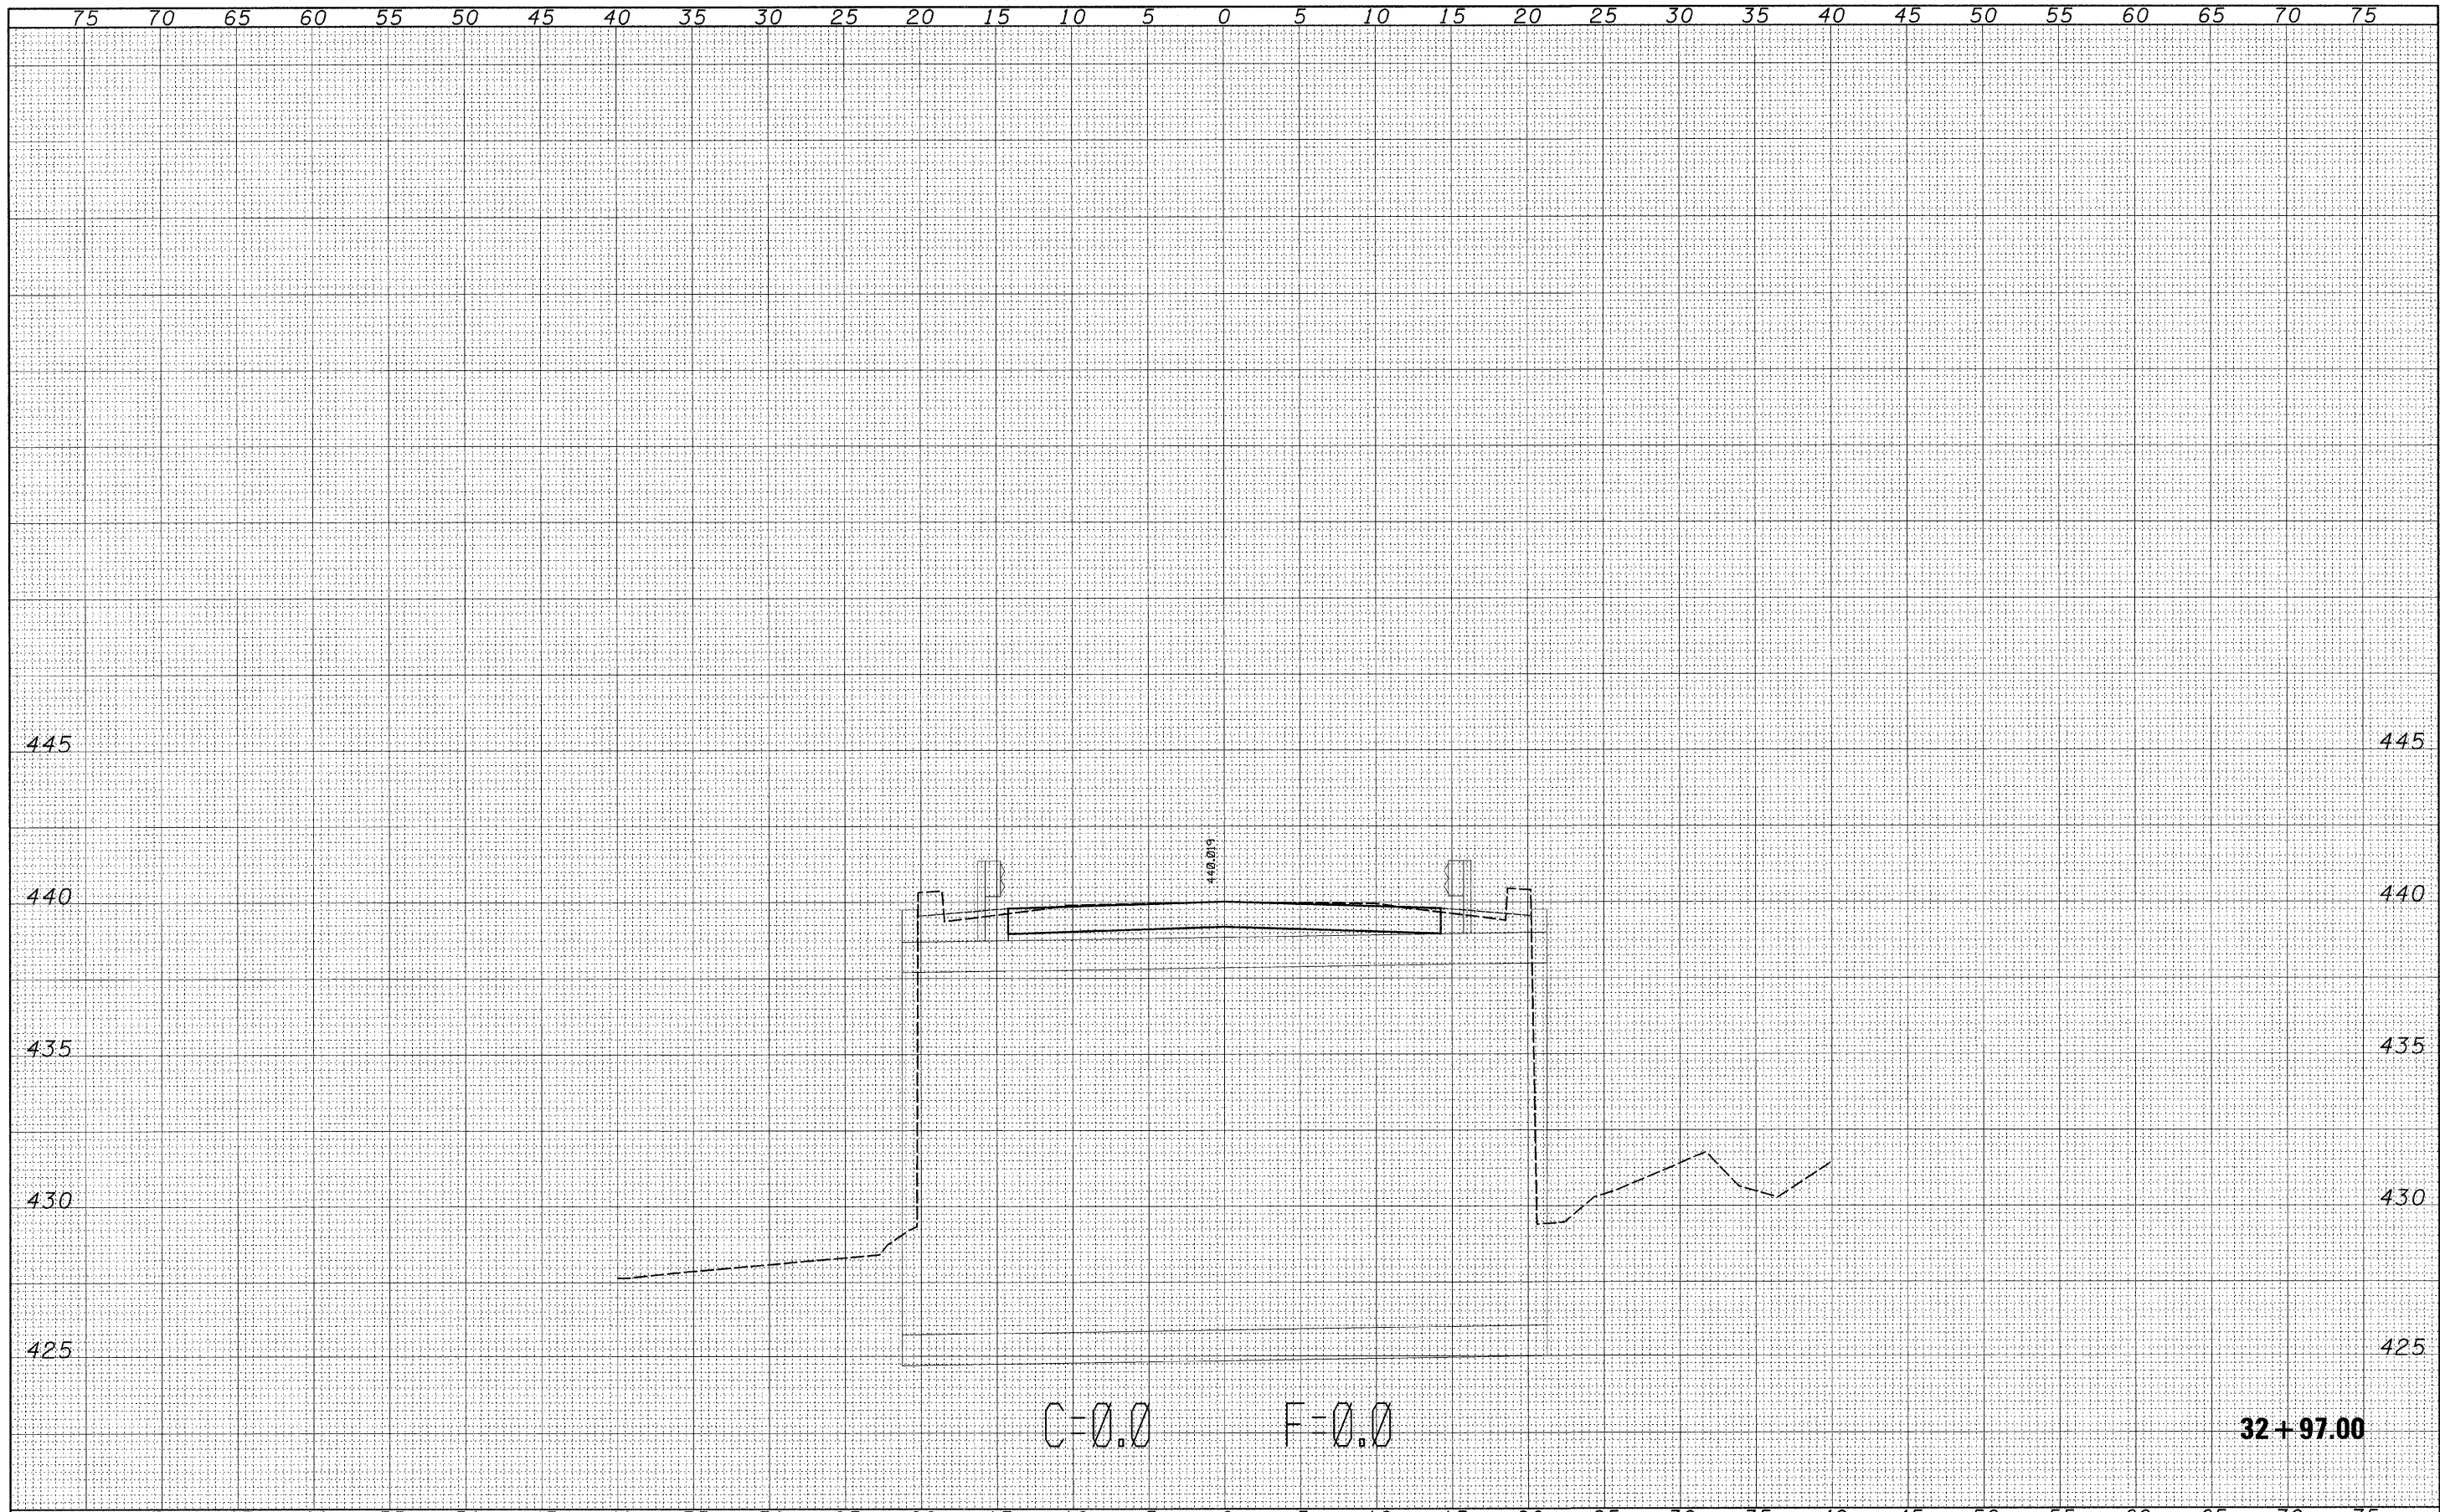

FILE NAME =	USER NAME = biermanbj	DESIGNED -	REVISED -	STATE OF ILLINOIS DEPARTMENT OF TRANSPORTATION	CROSS SECTIONS			F.A.P. RTE. 823	SECTION 21B-1	COUNTY EDWARDS	TOTAL SHEETS 24	SHEET NO. 18
es:\pw\work\VP\WIDOT\BIERMANBJ\cma38900\XS219SHE	T.74213.dgn	DRAWN -	REVISED -		SCALE:	SHEET NO.	OF	SHEETS	STA. 32+97.00	TO STA. 32+97.00	ILLINOIS FED. AID PROJECT	
	PLOT SCALE = 5.0002' / IN.	CHECKED -	REVISED -								CONTRACT NO. 74213	
	PLOT DATE = 3/19/2009	DATE -	REVISED -									