


FINAL SURVEY	SURVEY	DATE
NOTE BOOK	PLOTTED	BY
NO.	TEMPLATE	
	AREAS	
	CHECKED	

ORIGINAL SURVEY	DATE
NOTE BOOK	BY
NO.	

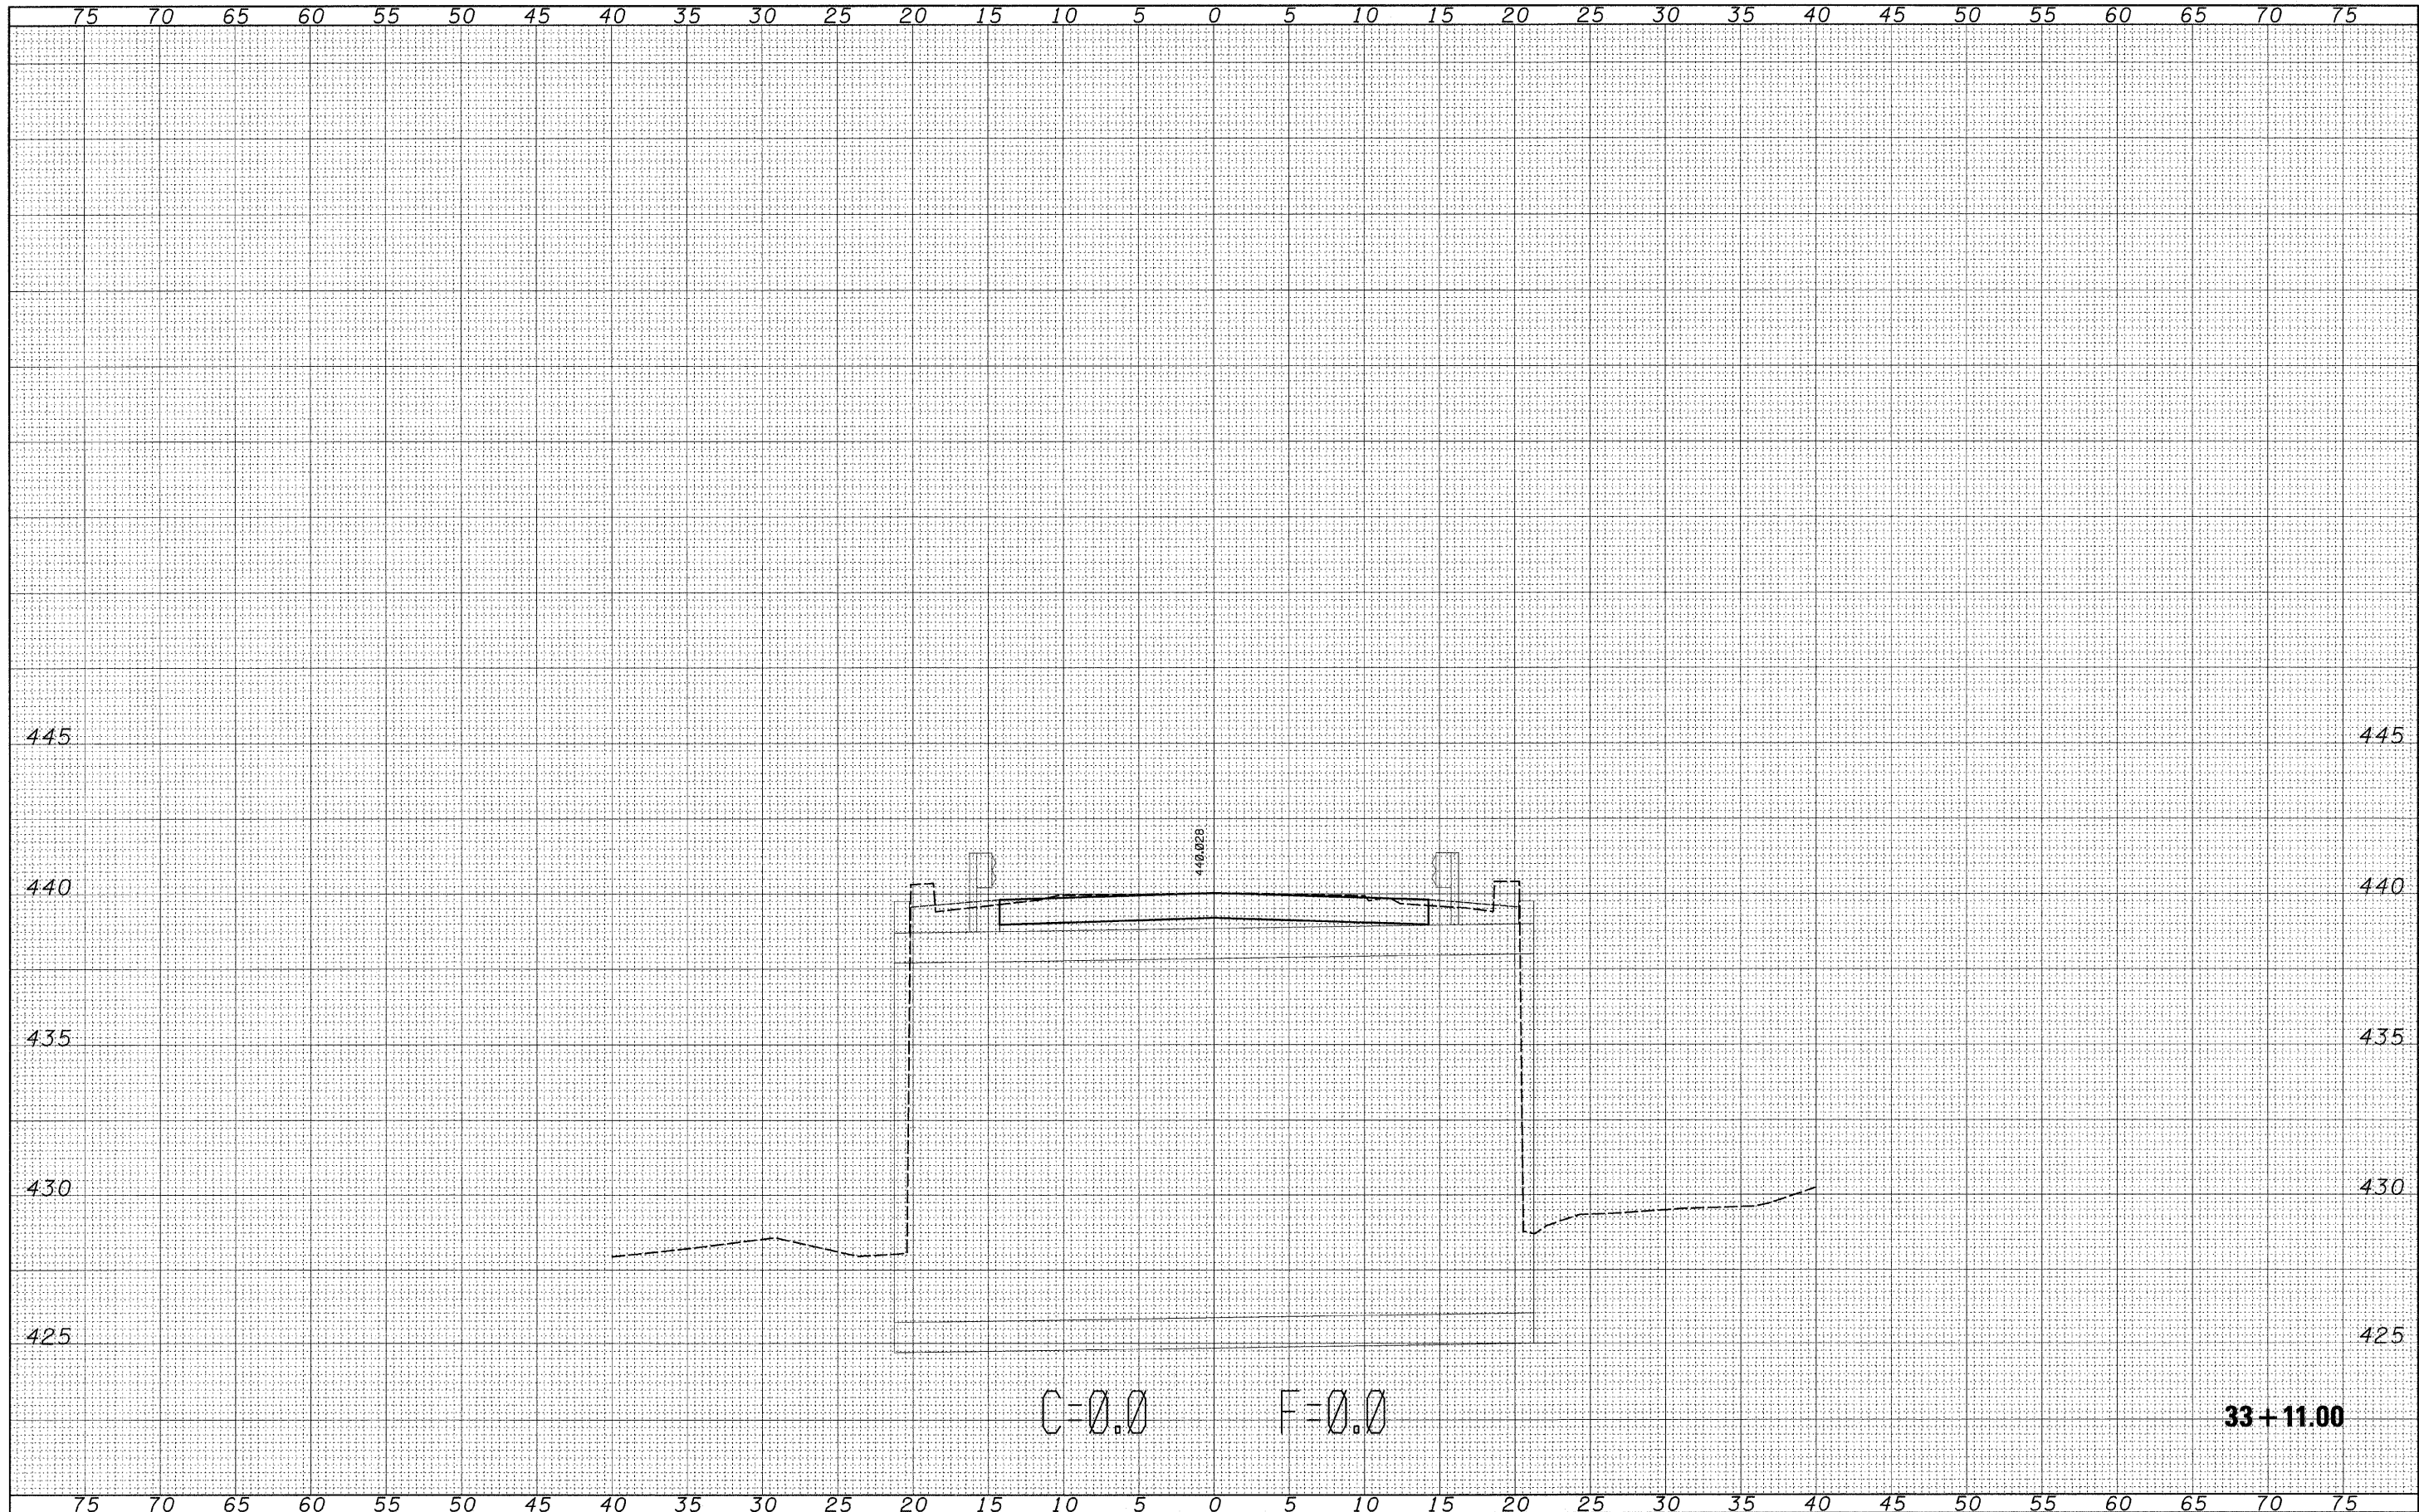

FILE NAME =	USER NAME = biermanbj	DESIGNED -	REVISED -	<b>STATE OF ILLINOIS DEPARTMENT OF TRANSPORTATION</b>	<b>CROSS SECTIONS</b>				F.A.P. RTE.	SECTION	COUNTY	TOTAL SHEETS	SHEET NO.
et\pwork\pwidot\BIERMANBJ\dms38580\XS213SHEE	T.74213.dgn	DRAWN -	REVISED -		823	21B-1	EDWARDS	24	20				
	PLOT SCALE = 5.0002' / IN.	CHECKED -	REVISED -		SCALE: SHEET NO. OF SHEETS STA. 33+11.00 TO STA. 33+11.00				CONTRACT NO. 74213				
	PLOT DATE = 3/19/2009	DATE -	REVISED -		ILLINOIS FED. AID PROJECT								