


BIG MUDDY CREEK - EXISTING TYPICAL SECTION

STA. 575+49.00 TO STA. 578+50.00

BRIDGE OMISSION

STA. 574+19.00 TO STA. 575+49.00

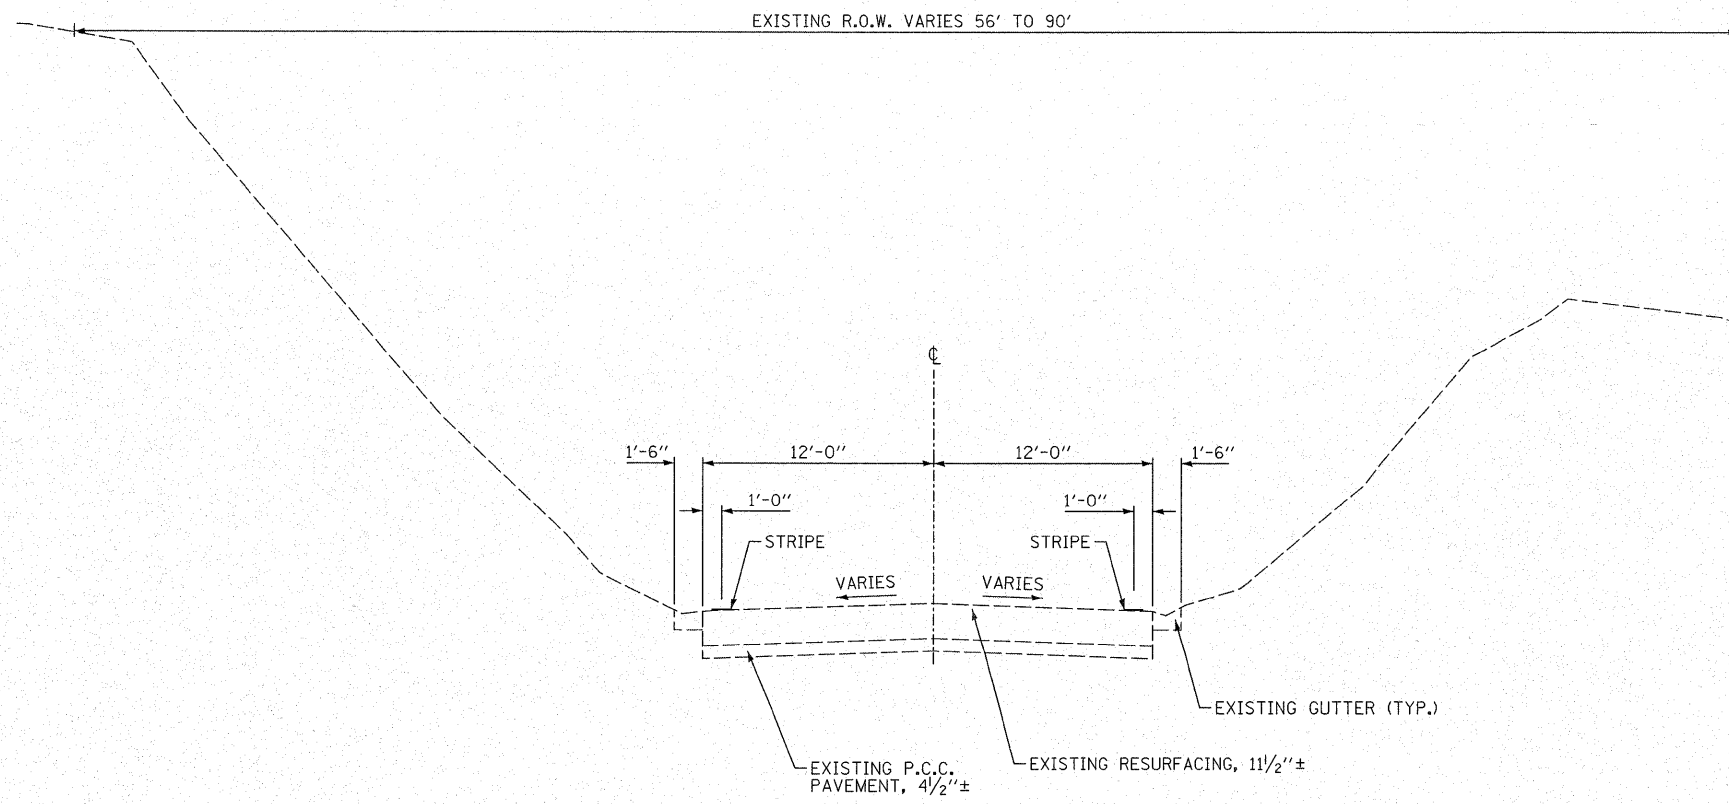

BIG MUDDY CREEK - EXISTING TYPICAL SECTION

STA. 569+00.00 TO STA. 574+19.00

FILE NAME =	USER NAME = *USER*	DESIGNED - SEM 03/26/08	REVISED -	STATE OF ILLINOIS DEPARTMENT OF TRANSPORTATION	IL 121 OVER BIG MUDDY CREEK EXISTING TYPICAL SECTIONS	F.A.P. RTE.	SECTION	COUNTY	TOTAL SHEETS	SHEET NO.	
FILEL		DRAWN - WLS 09/27/08	REVISED -			773	(108BR-3, 109BIB-1)	CUMBERLAND	96	6	
		CHECKED - RJA 09/17/08	REVISED -			CONTRACT NO. 74237					
		DATE - 09/26/08	REVISED -			SCALE:	SHEET NO.	OF	SHEETS	STA.	TO STA.