


MULE CREEK - PROPOSED TYPICAL SECTION

STA. 395+70.00 TO STA. 397+65.00

NOTES:

1. SEE CROSS SECTIONS FOR GRADING INFORMATION FROM SHOULDERS.
2. SEE SHEET NO. 10 FOR BENCHING DETAIL.

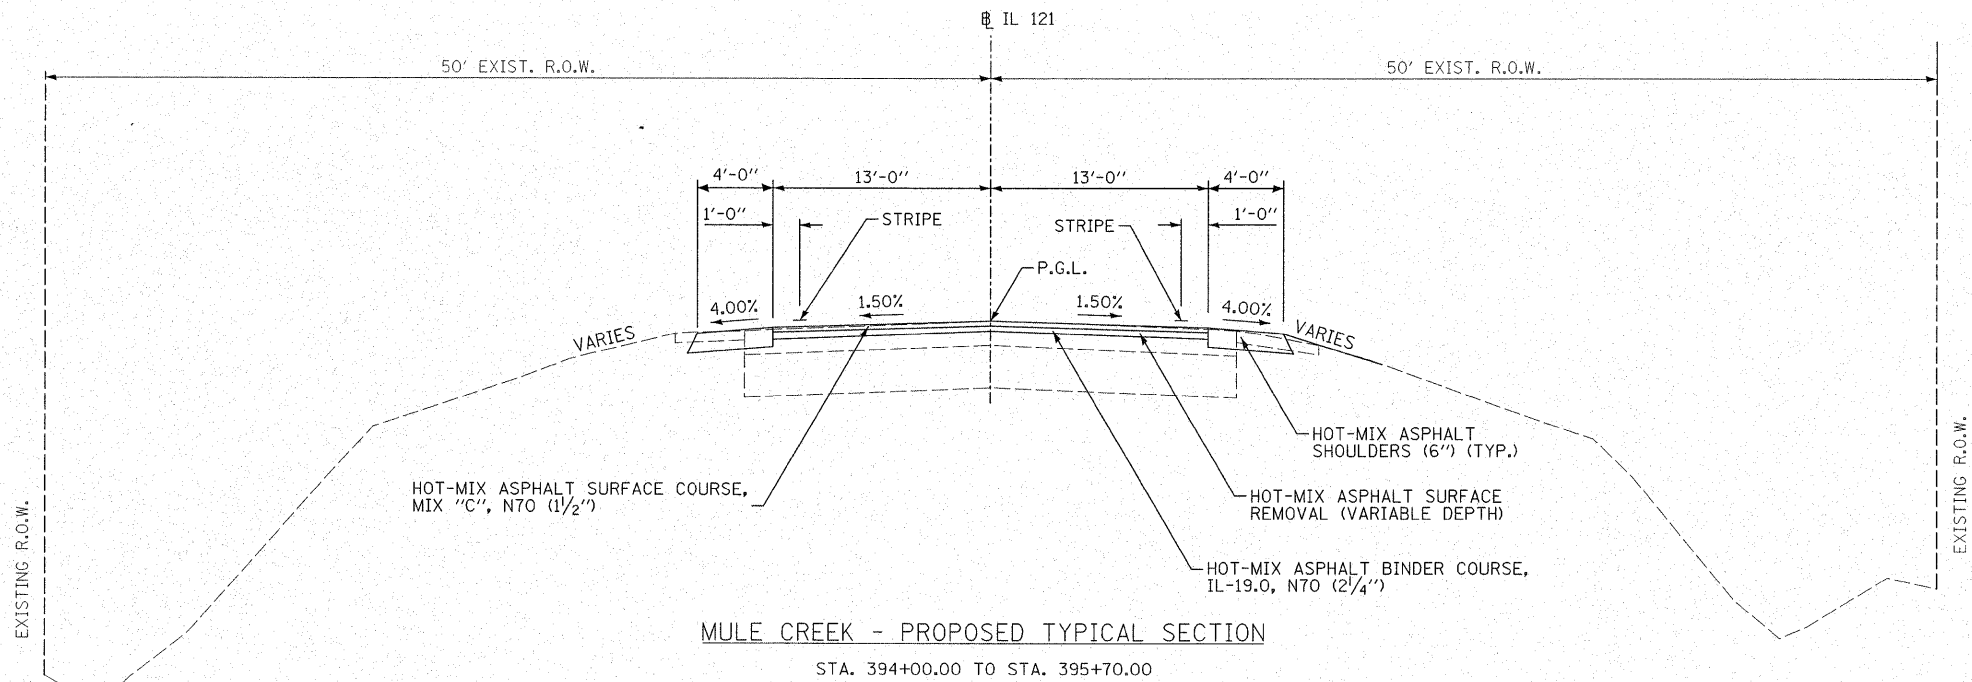

MULE CREEK - PROPOSED TYPICAL SECTION

STA. 394+00.00 TO STA. 395+70.00



FILE NAME =	USER NAME = #USER#	DESIGNED - SEM 03/26/08	REVISED -	STATE OF ILLINOIS DEPARTMENT OF TRANSPORTATION	IL 121 OVER MULE CREEK PROPOSED TYPICAL SECTIONS				F.A.P. RTE.	SECTION	COUNTY	TOTAL SHEETS	SHEET NO.
#FILEL#		DRAWN - JDS 05/09/08	REVISED -		773	(108BR-3, 109BIB-1)	CUMBERLAND	96	7				
PLOT SCALE = #SCALE#		CHECKED - RJA 09/17/08	REVISED -		SCALE: SHEET NO. OF SHEETS STA. TO STA.				CONTRACT NO. 74237				
PLOT DATE = #DATE#		DATE - 09/26/08	REVISED -		FED. ROAD DIST. NO.				ILLINOIS FED. AID PROJECT				