


**NOTES:**  
1. SEE CROSS SECTIONS FOR GRADING INFORMATION FROM SHOULDERS.  
2. SEE SHEET NO. 10 FOR BENCHING DETAIL.

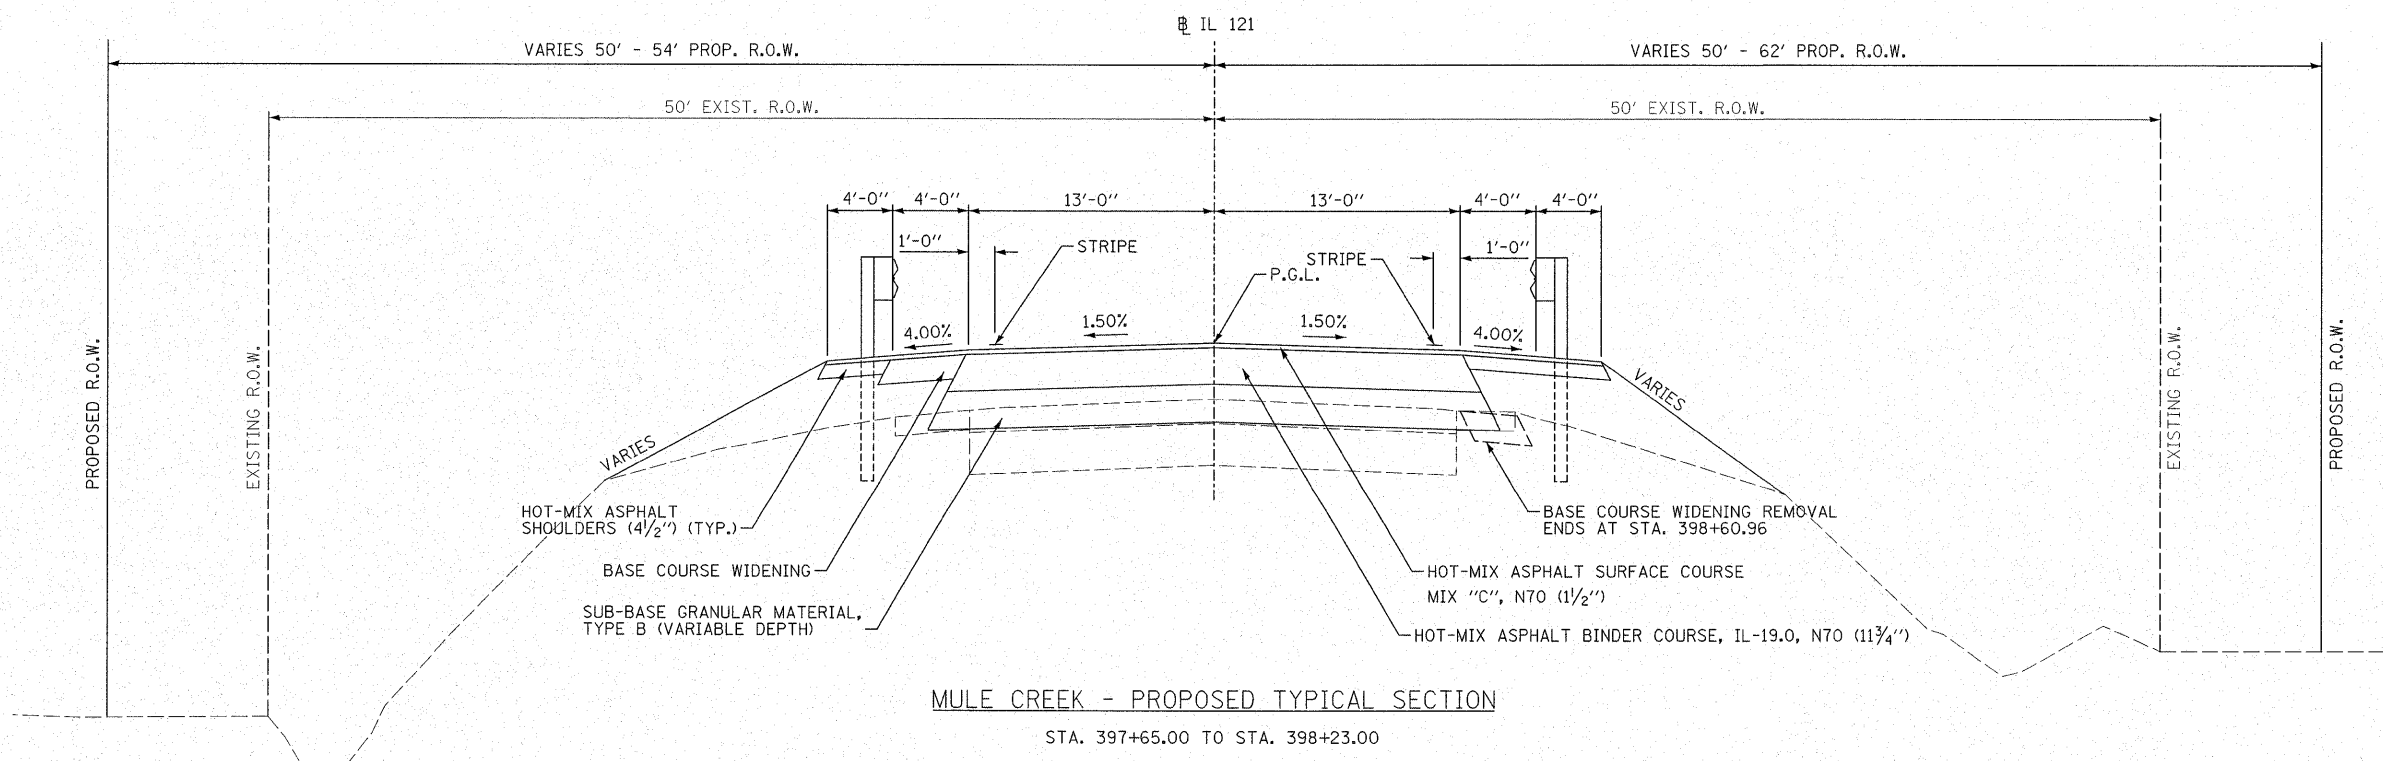

FILE NAME = #FILEL*	USER NAME = #USER*	DESIGNED - SEM 03/26/08	REVISED -	<b>STATE OF ILLINOIS DEPARTMENT OF TRANSPORTATION</b>	<b>IL 121 OVER MULE CREEK PROPOSED TYPICAL SECTIONS</b>	F.A.P. RTE. 773	SECTION (108BR-3, 109BIB-1)	COUNTY CUMBERLAND	TOTAL SHEETS 96	SHEET NO. 8		
PLOT SCALE = #SCALE*	CHECKED - RJA 09/17/08	REVISED -	SCALE:			SHEET NO. OF SHEETS	STA. TO STA.	CONTRACT NO. 74237				
PLOT DATE = #DATE*	DATE - 09/26/08	REVISED -	FED. ROAD DIST. NO. ILLINOIS FED. AID PROJECT									