


TRAFFIC BARRIER TERMINAL, TYPE 6 (MODIFIED) DETAIL
(SEE SHEET 23 FOR LOCATION)

NOTES:

1. SEE CROSS SECTIONS FOR GRADING INFORMATION FROM SHOULDERS.
2. SEE SHEET NO. 10 FOR BENCHING DETAIL.

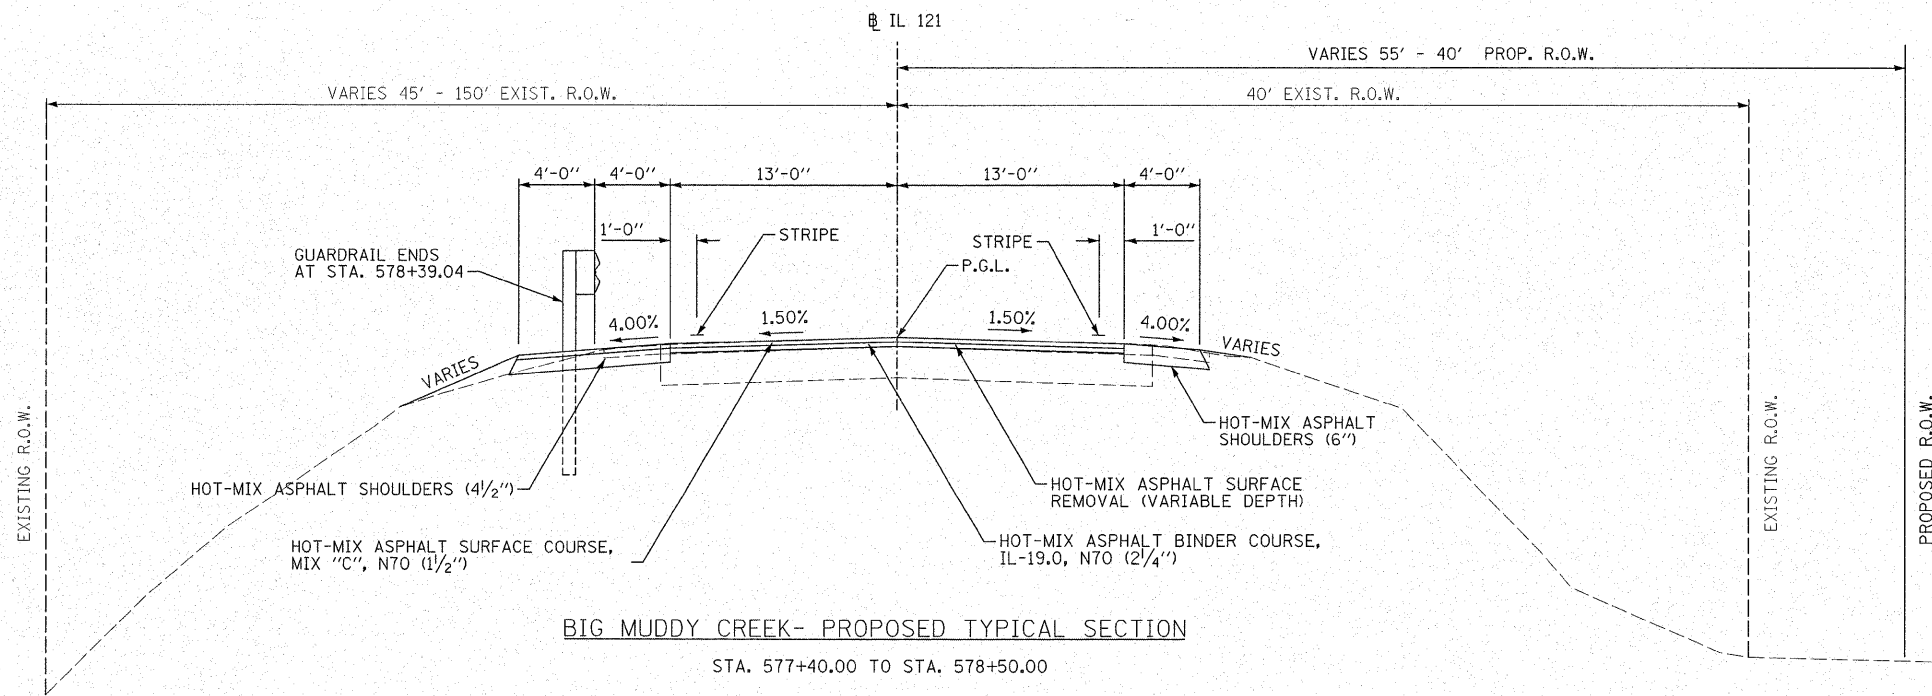

BIG MUDDY CREEK- PROPOSED TYPICAL SECTION
STA. 577+40.00 TO STA. 578+50.00



FILE NAME = #FILE#	USER NAME = #USER#	DESIGNED - SEM 03/26/08	REVISED -	STATE OF ILLINOIS DEPARTMENT OF TRANSPORTATION	IL 121 OVER BIG MUDDY CREEK PROPOSED TYPICAL SECTIONS	F.A.P. RTE. 773	SECTION (108BR-3, 109BIB-1)	COUNTY CUMBERLAND	TOTAL SHEETS 96	SHEET NO. 13
	PLOT SCALE = #SCALE#	CHECKED - RJA 09/17/08	REVISED -			CONTRACT NO. 74237				
	PLOT DATE = #DATE#	DATE - 09/26/08	REVISED -			ILLINOIS FED. AID PROJECT				
						SCALE:	SHEET NO. OF SHEETS	STA. TO STA.		