


BY: \_\_\_\_\_ DATE: \_\_\_\_\_  
 SURVEYED \_\_\_\_\_  
 PLOTTED \_\_\_\_\_  
 NOTE BOOK \_\_\_\_\_  
 AREAS CHECKED \_\_\_\_\_



BY: \_\_\_\_\_ DATE: \_\_\_\_\_  
 SURVEYED \_\_\_\_\_  
 PLOTTED \_\_\_\_\_  
 NOTE BOOK \_\_\_\_\_  
 AREAS CHECKED \_\_\_\_\_

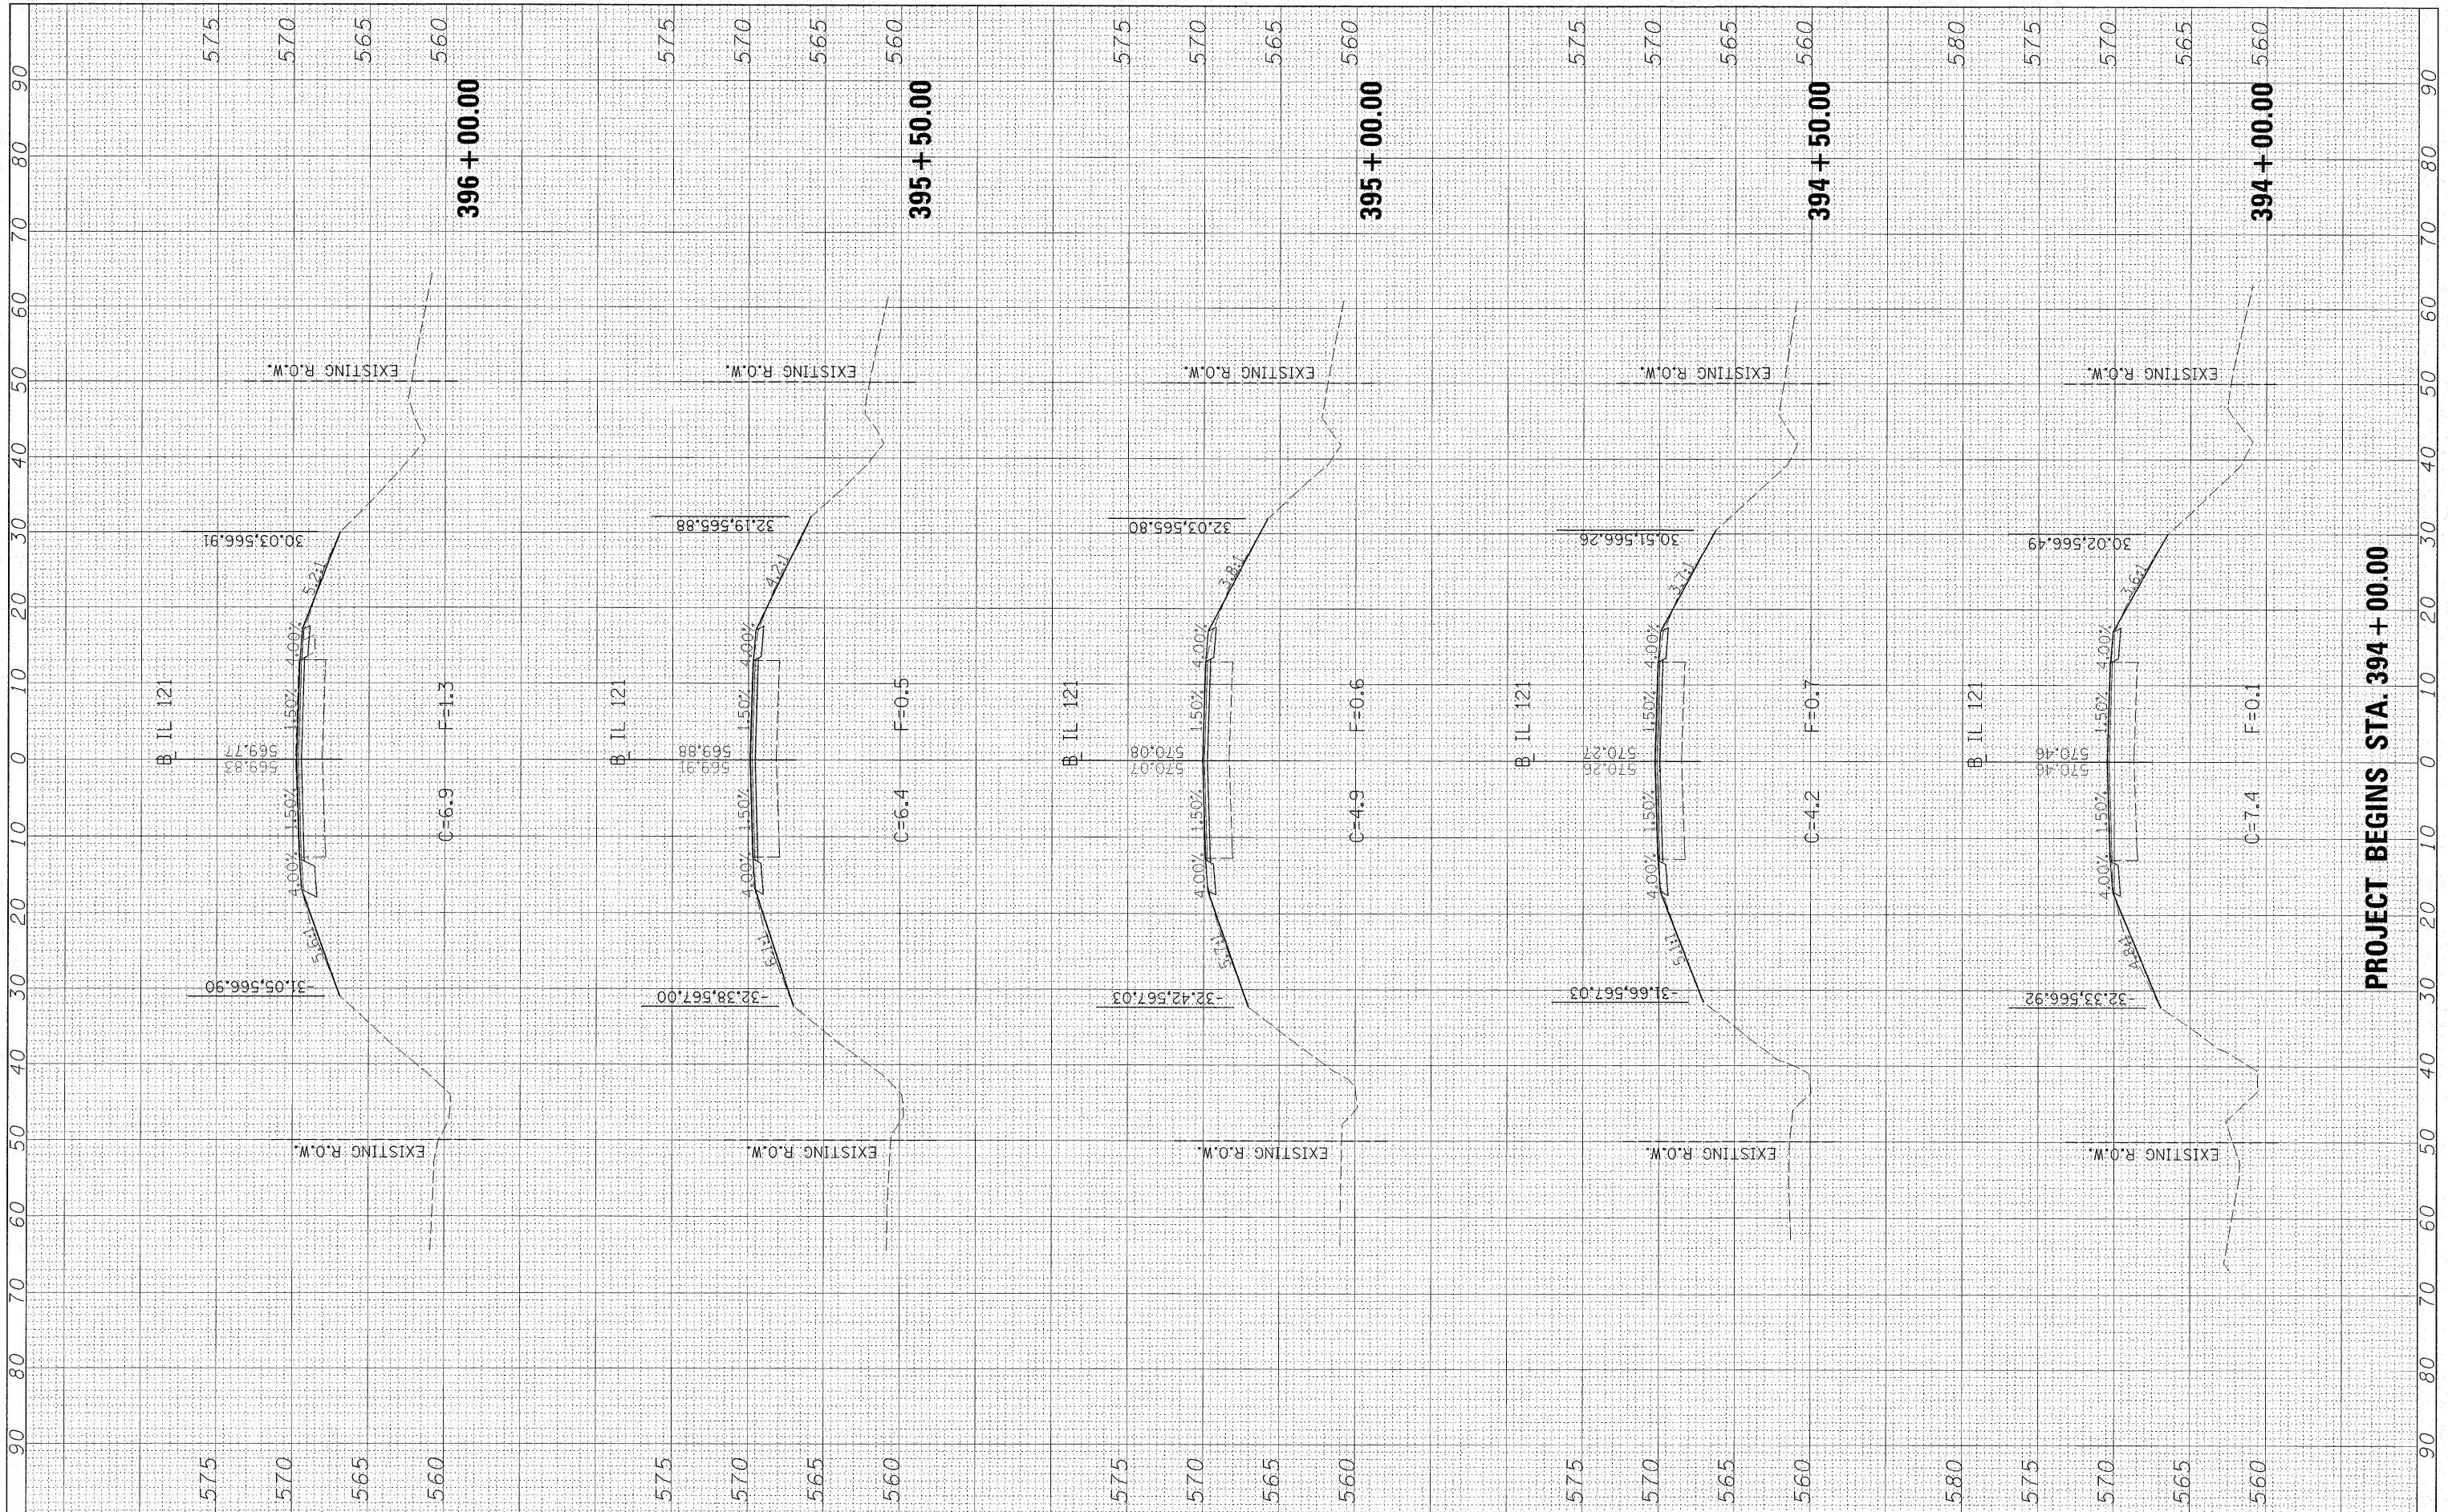

PROJECT BEGINS STA. 394 + 00.00

FILE NAME = #FILE#	USER NAME = #USER#	DESIGNED - JDS 9/17/08	REVISED -	<b>STATE OF ILLINOIS</b> <b>DEPARTMENT OF TRANSPORTATION</b>	<b>CROSS SECTIONS MULE CREEK</b>			F.A.P. RTE 773	SECTION (108BR-3)B-1	COUNTY CUMBERLAND	TOTAL SHEETS 96	SHEET NO. 87			
	PLOT SCALE = #SCALE#	DRAWN - JDS 9/17/08	REVISED -					SCALE:	SHEET NO. OF SHEETS	STA. 394+00.00 TO STA. 396+00.00	CONTRACT NO. 74237				
	PLOT DATE = #DATE#	CHECKED - RJA 9/17/08	REVISED -					FED. ROAD DIST. NO. ILLINOIS FED. AID PROJECT							
		DATE - 9/26/08	REVISED -												