


BY: _____ DATE: _____
 SURVEYED _____
 PLOTTED _____
 NOTE BOOK _____
 NO. _____
 FINN SURVEY _____
 SURVEY _____
 PLOTTED _____
 NOTE BOOK _____
 NO. _____
 AREAS CHECKED _____

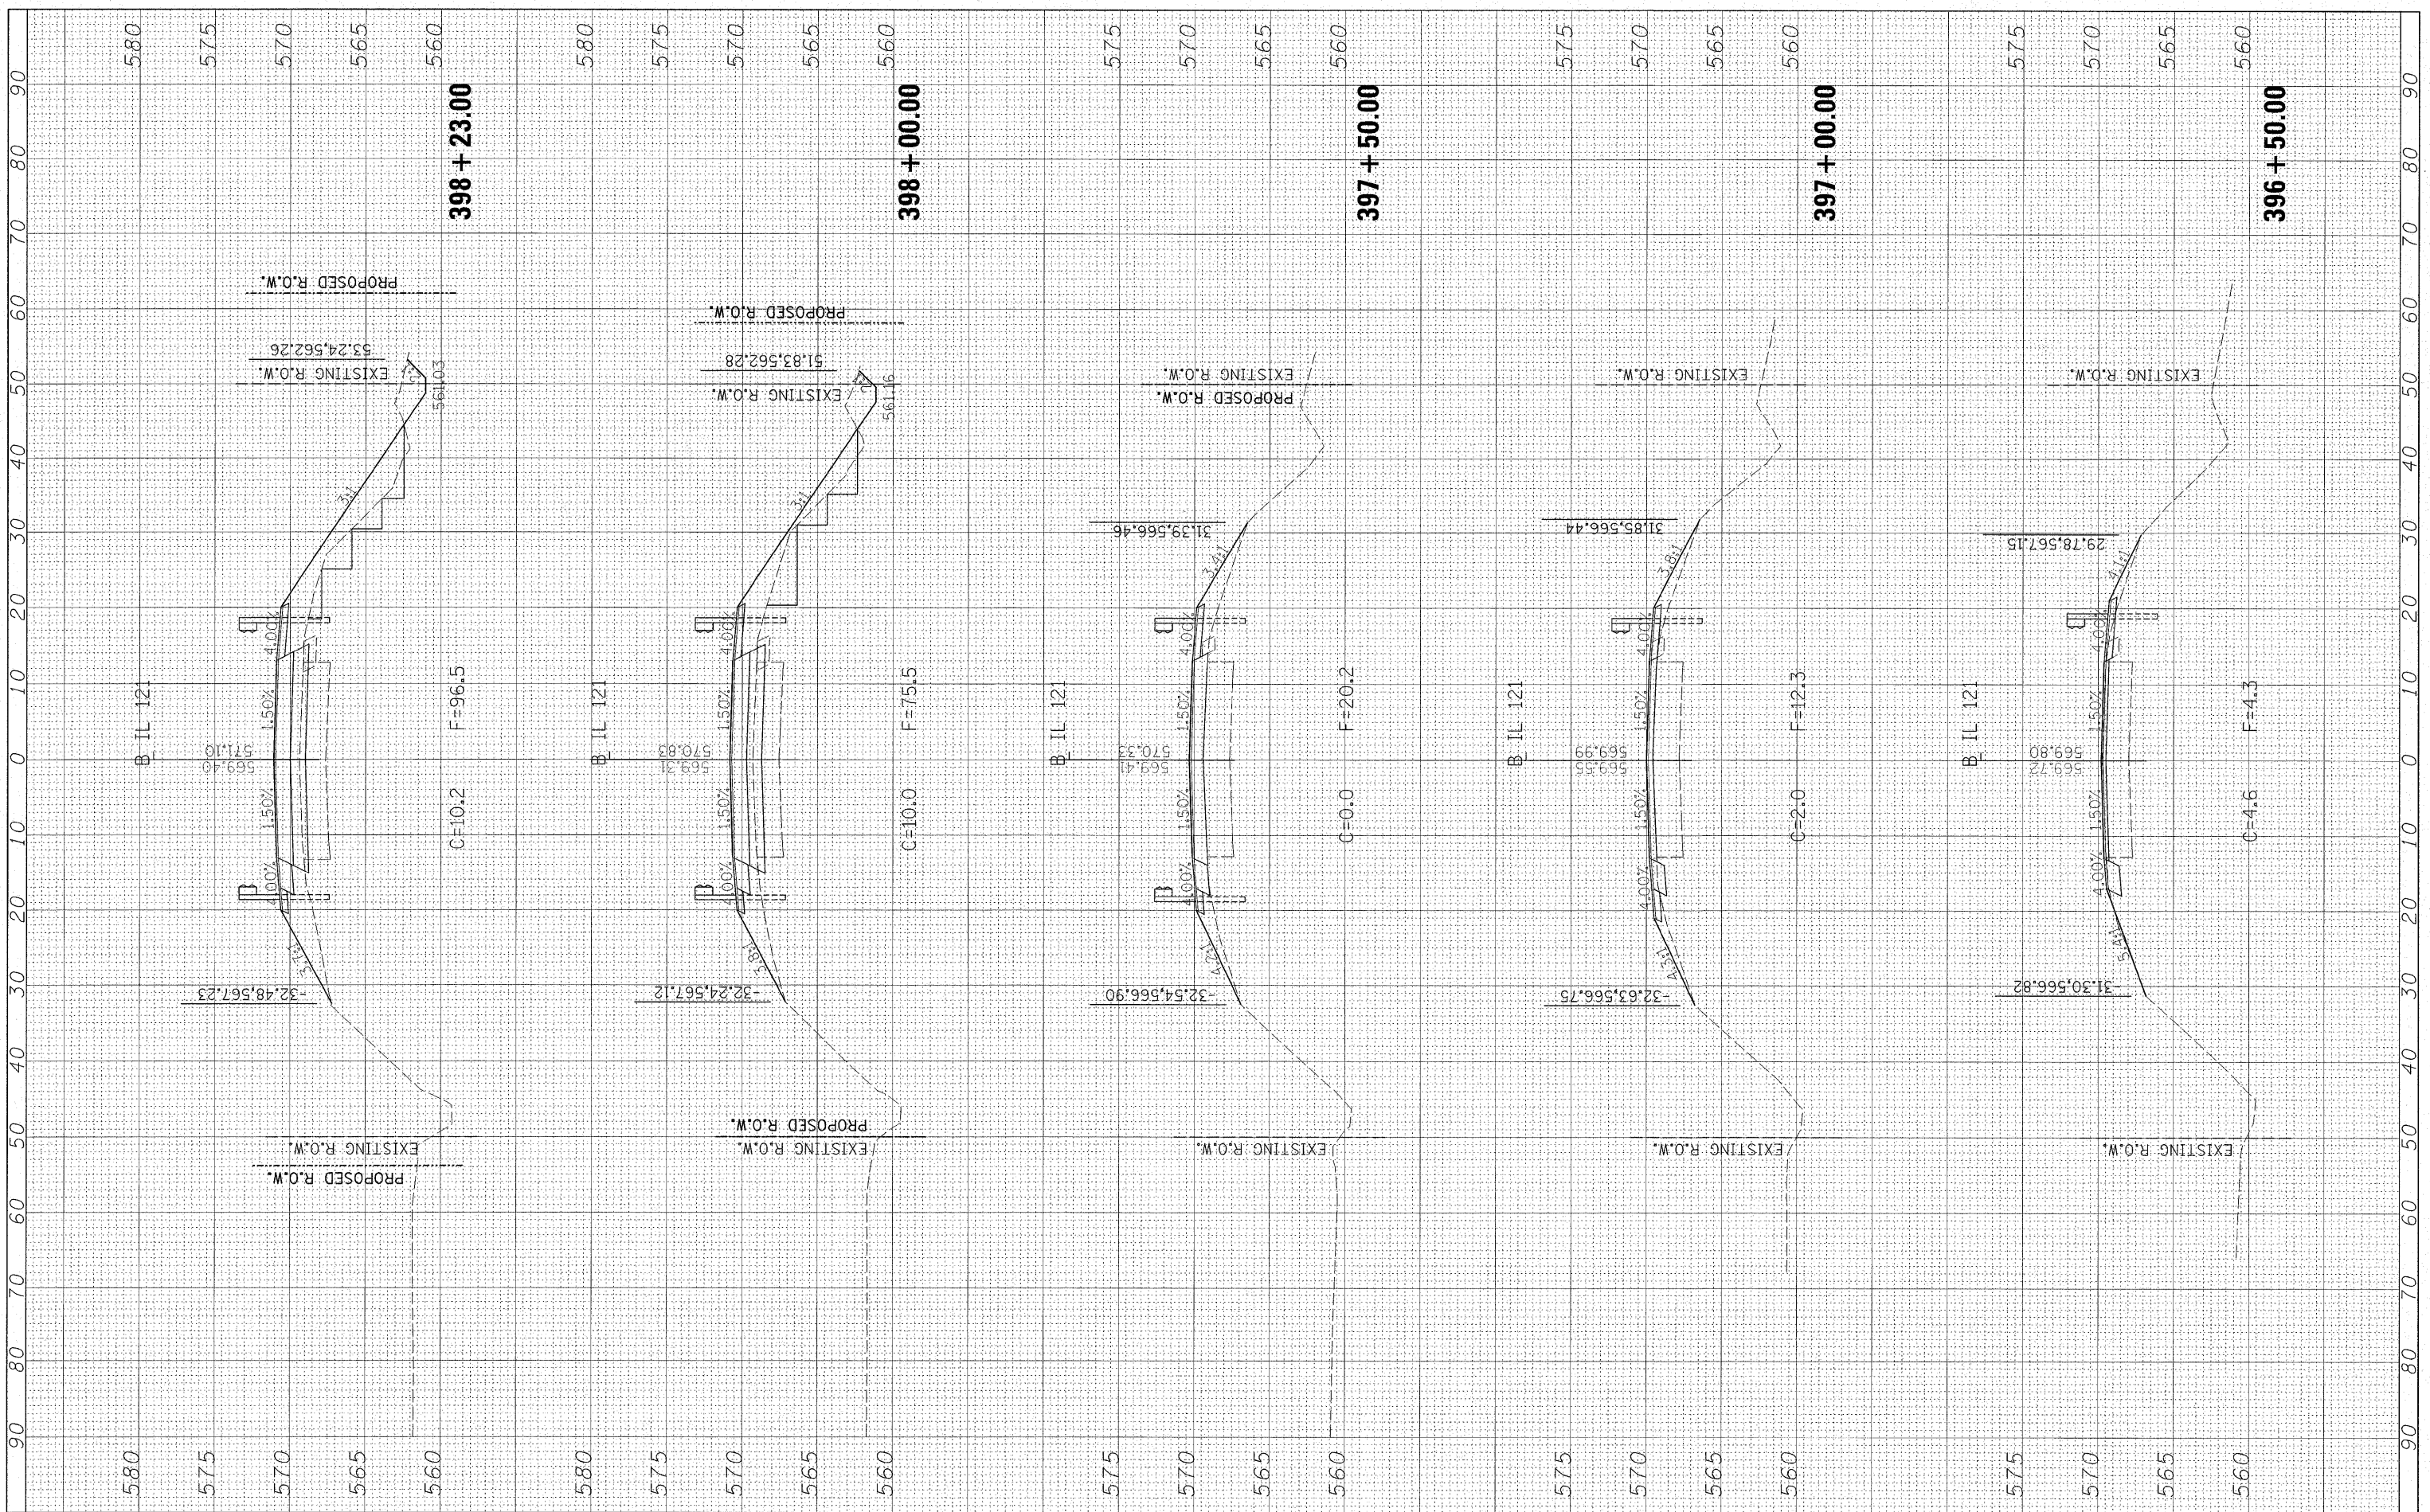

BY: _____ DATE: _____
 SURVEYED _____
 PLOTTED _____
 NOTE BOOK _____
 NO. _____
 ORIGINAL SURVEY _____
 SURVEY _____
 PLOTTED _____
 NOTE BOOK _____
 NO. _____
 AREAS CHECKED _____



FILE NAME = \$FILEL\$
 USER NAME = *USER*

DESIGNED - JDS 9/17/08
 DRAWN - JDS 9/17/08
 CHECKED - RJA 9/17/08
 DATE - 9/26/08

REVISER -
 REVISION -
 REVISION -
 REVISION -

**STATE OF ILLINOIS
 DEPARTMENT OF TRANSPORTATION**

CROSS SECTIONS MULE CREEK

SCALE: _____ SHEET NO. _____ OF _____ SHEETS STA. 396+50.00 TO STA. 398+23.00

F.A.P. RTE. 773	SECTION (108BR-3B-1)	COUNTY CUMBERLAND	TOTAL SHEETS 96	SHEET NO. 88
CONTRACT NO. 74237				
FED. ROAD DIST. NO. [ILLINOIS] FED. AID PROJECT				