


BY	DATE
SURVISED	
PLOTTED	
NOTE BOOK	
AREAS CHECKED	

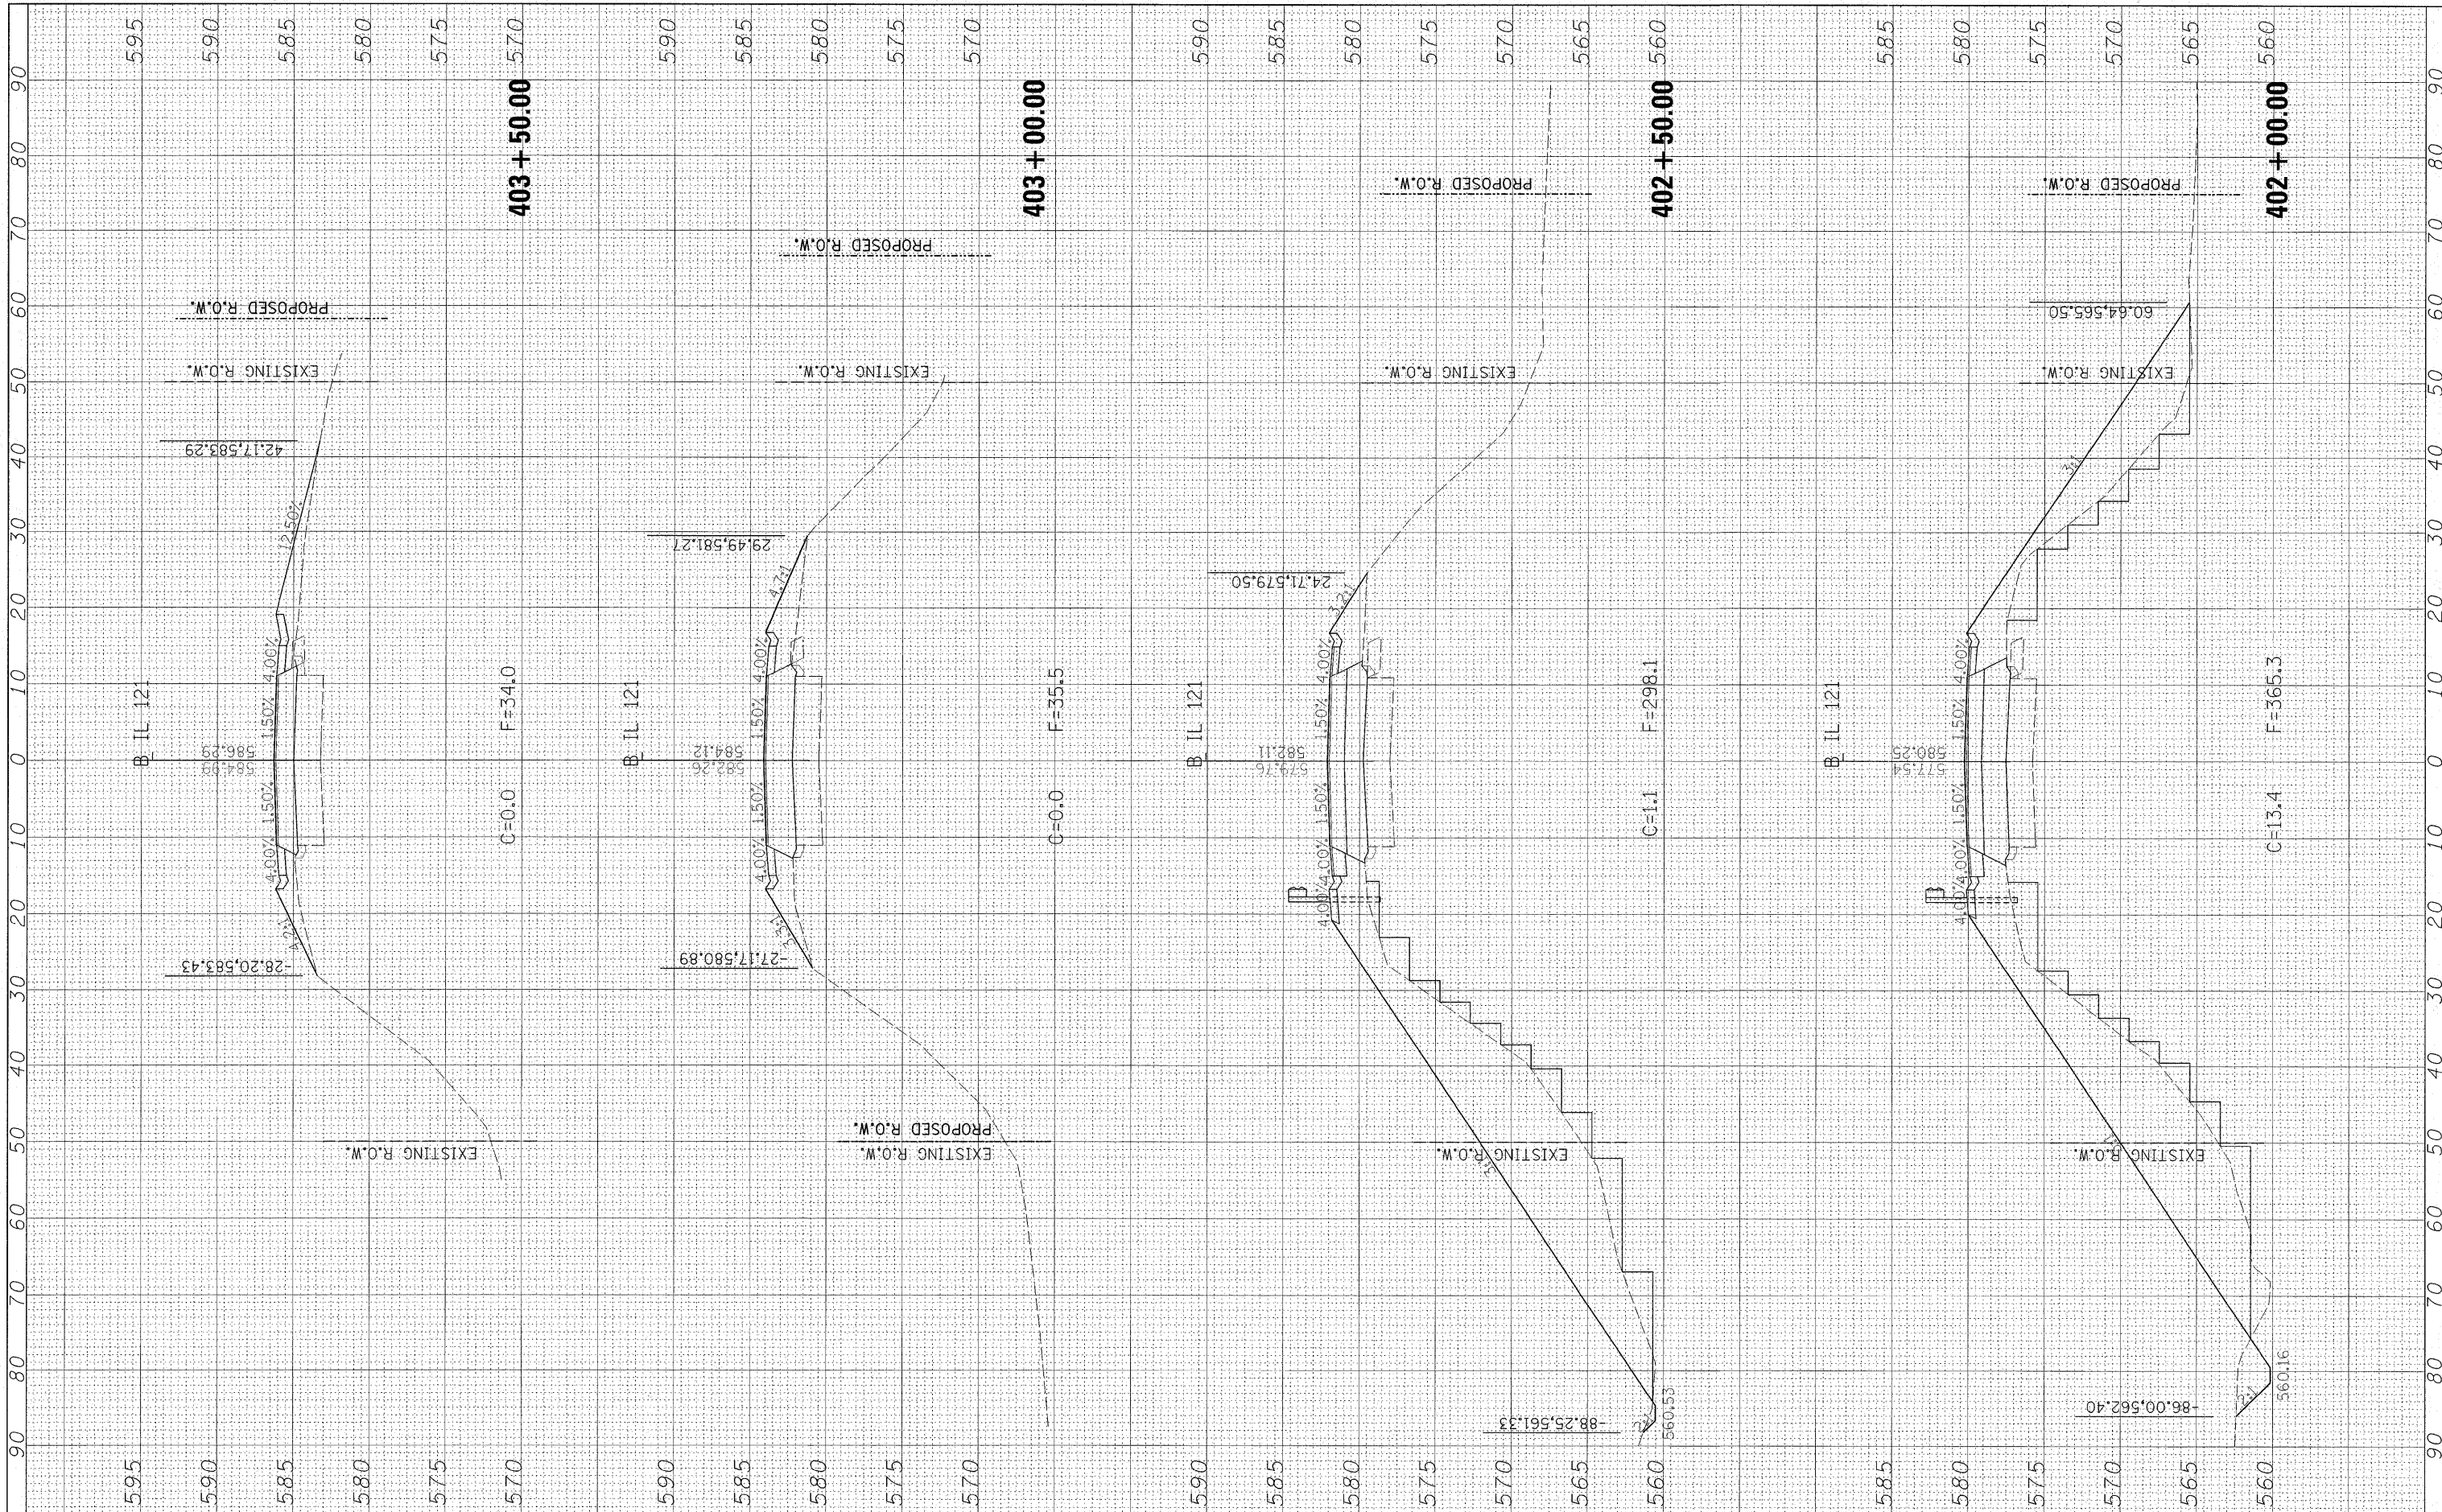

BY	DATE
SURVISED	
PLOTTED	
NOTE BOOK	
AREAS CHECKED	



FILE NAME =	USER NAME = #USER#
#FILEL#	

DESIGNED -	REVISD -
DRAWN -	REVISD -
CHECKED -	REVISD -
DATE -	REVISD -

DESIGNED -	REVISD -
DRAWN -	REVISD -
CHECKED -	REVISD -
DATE -	REVISD -

**STATE OF ILLINOIS
DEPARTMENT OF TRANSPORTATION**

CROSS SECTIONS MULE CREEK			
SCALE:	SHEET NO.	OF SHEETS	STA. 402+00.00 TO STA. 403+50.00

F.A.P. RTE. 773	SECTION (108BR-31B-1)	COUNTY CUMBERLAND	TOTAL SHEETS 96	SHEET NO. 90
CONTRACT NO. 74237				
FED. ROAD DIST. NO. [ILLINOIS] FED. AID PROJECT				