


FINAL SURVEY	SURVEYED	BY	DATE
NOTE BOOK NO.	PLOTTED		
	TEMPLATE		
	AREAS CHECKED		

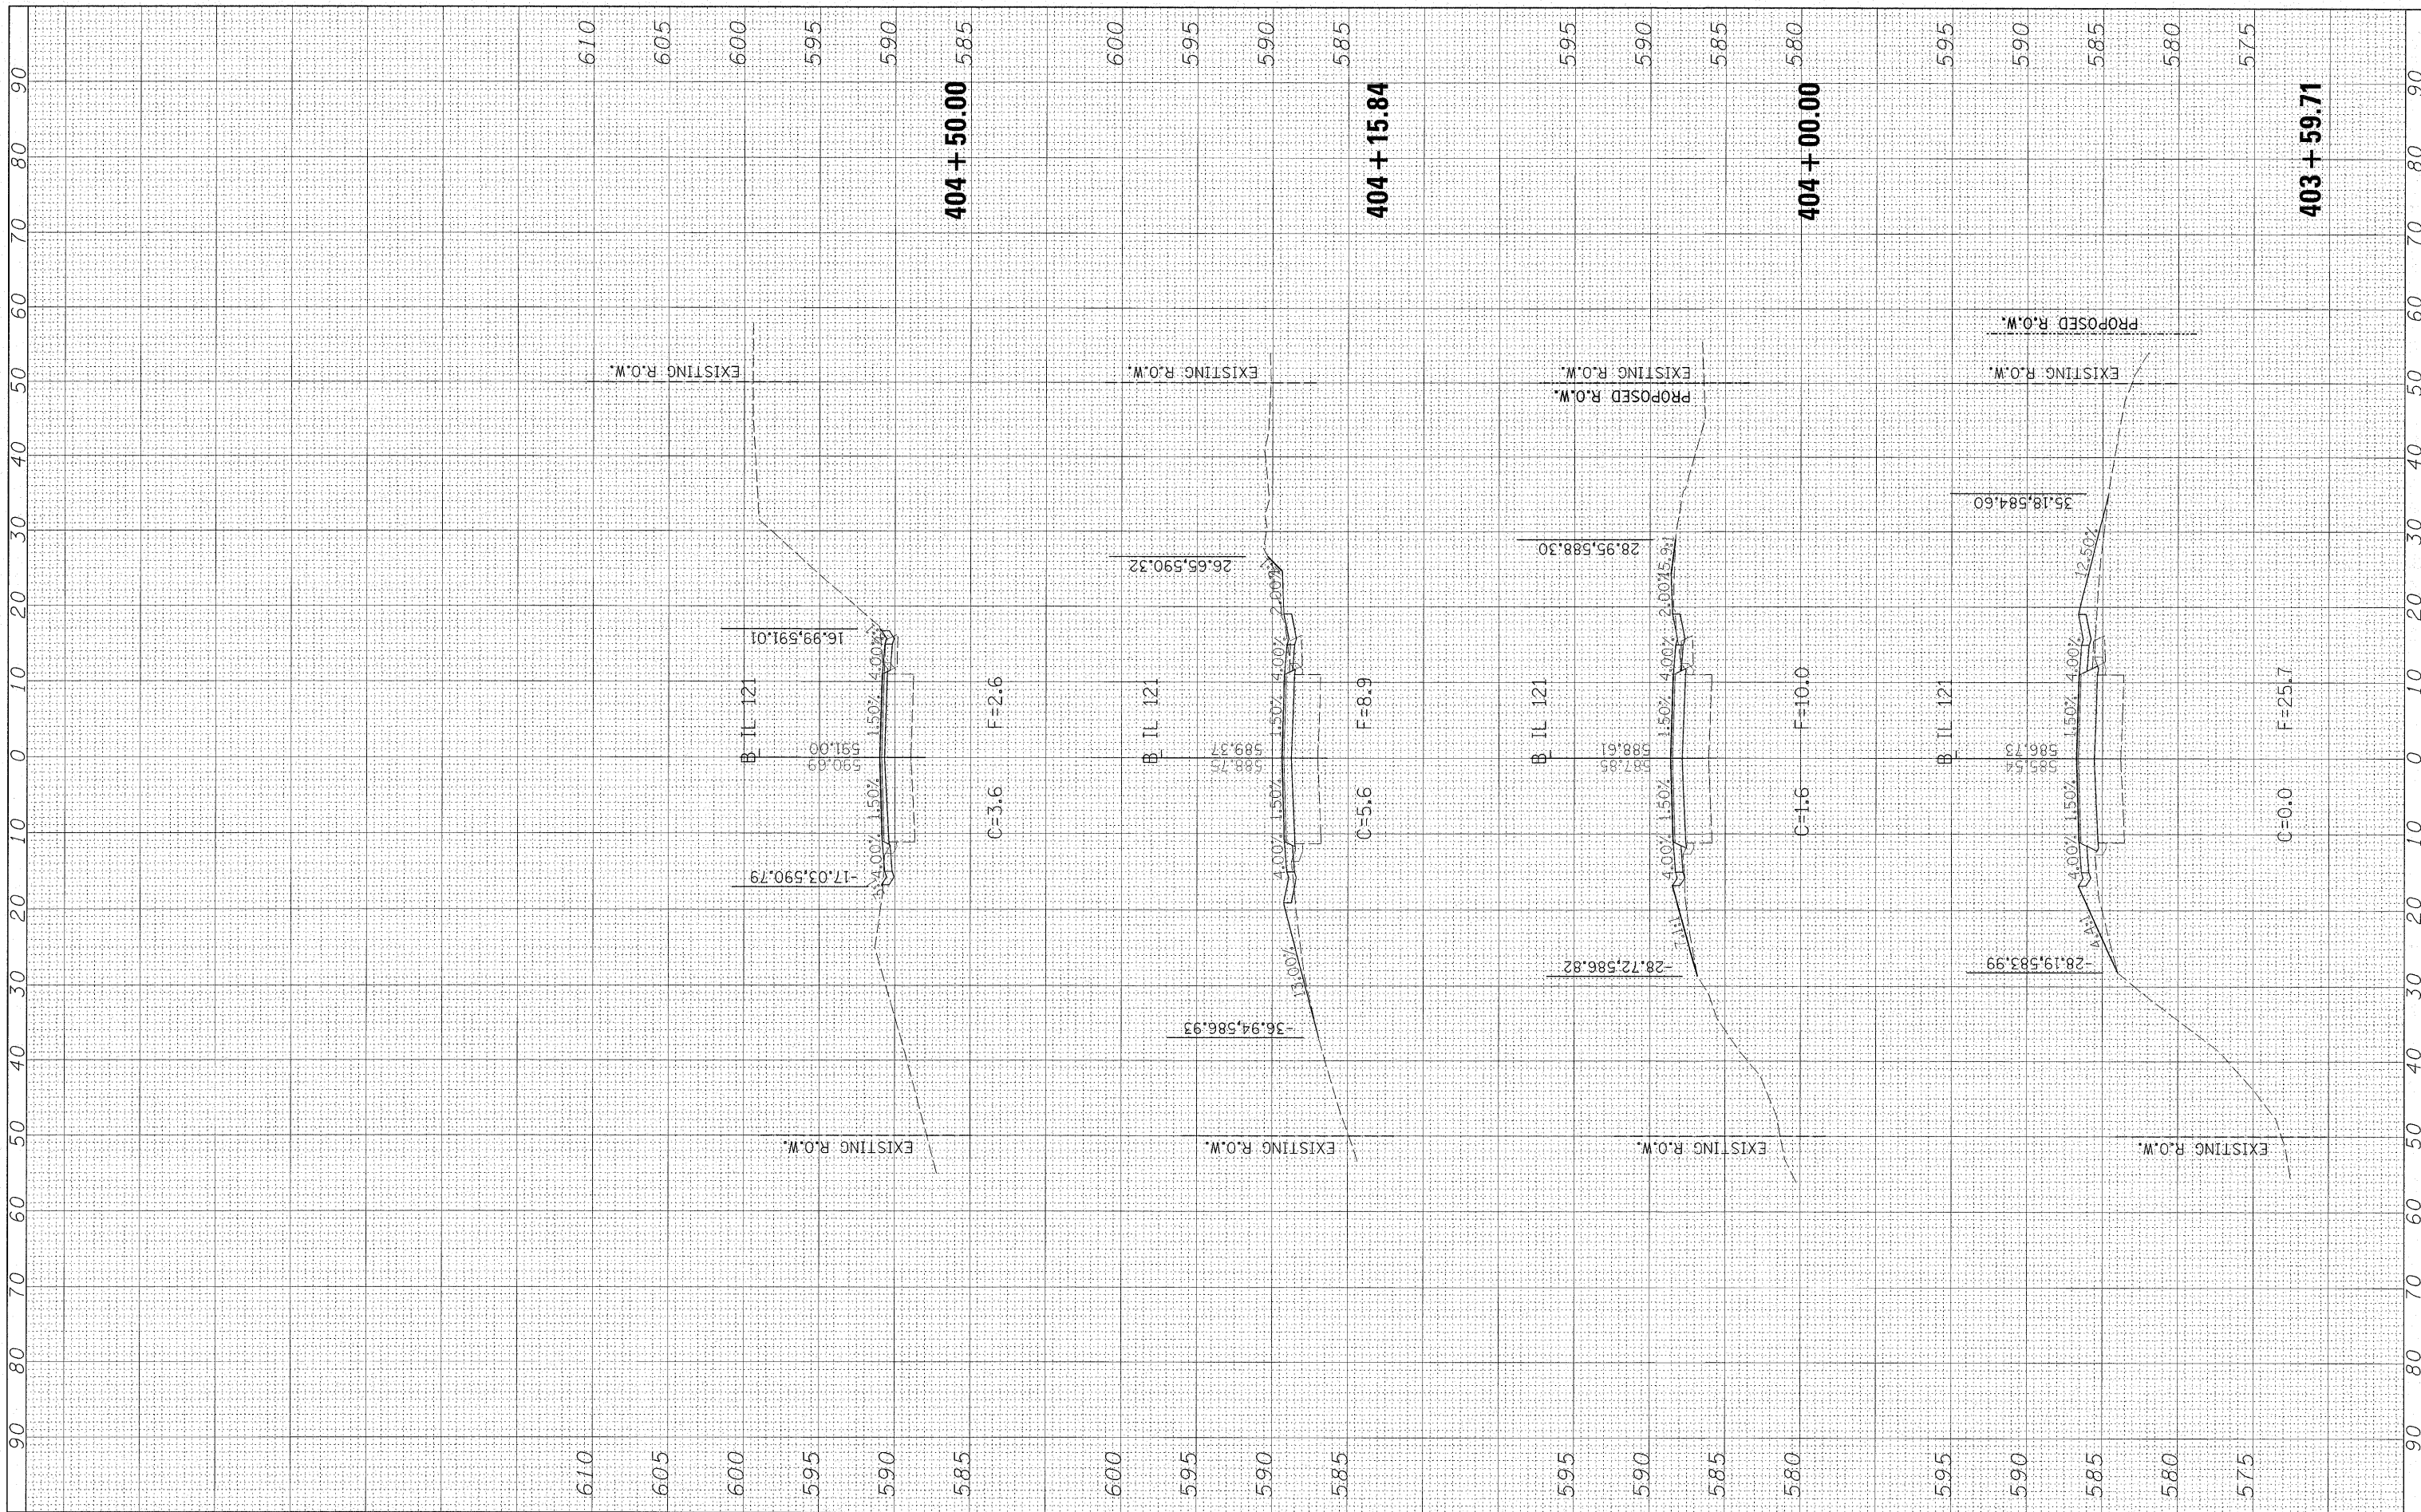

ORIGINAL SURVEY	SURVEYED	BY	DATE
NOTE BOOK NO.	PLOTTED		
	TEMPLATE		
	AREAS CHECKED		



FILE NAME =	USER NAME = #USER#
#FILE#	

DESIGNED - JDS 9/17/08	REVISED -
DRAWN - JDS 9/17/08	REVISED -
CHECKED - RJA 9/17/08	REVISED -
DATE - 9/26/08	REVISED -

**STATE OF ILLINOIS  
DEPARTMENT OF TRANSPORTATION**

<b>CROSS SECTIONS MULE CREEK</b>			
SCALE:	SHEET NO. OF SHEETS	STA. 403+59.71 TO STA. 404+50.00	

F.A.P. RTE. 773	SECTION (108BR-3B-1)	COUNTY CUMBERLAND	TOTAL SHEETS 96	SHEET NO. 91
FED. ROAD DIST. NO. ILLINOIS FED. AID PROJECT			CONTRACT NO. 74237	