


FINAL SURVEY	SURVEYED	BY	DATE
NO. _____	PLOTTED		
	TEMPLATE		
	AREAS CHECKED		

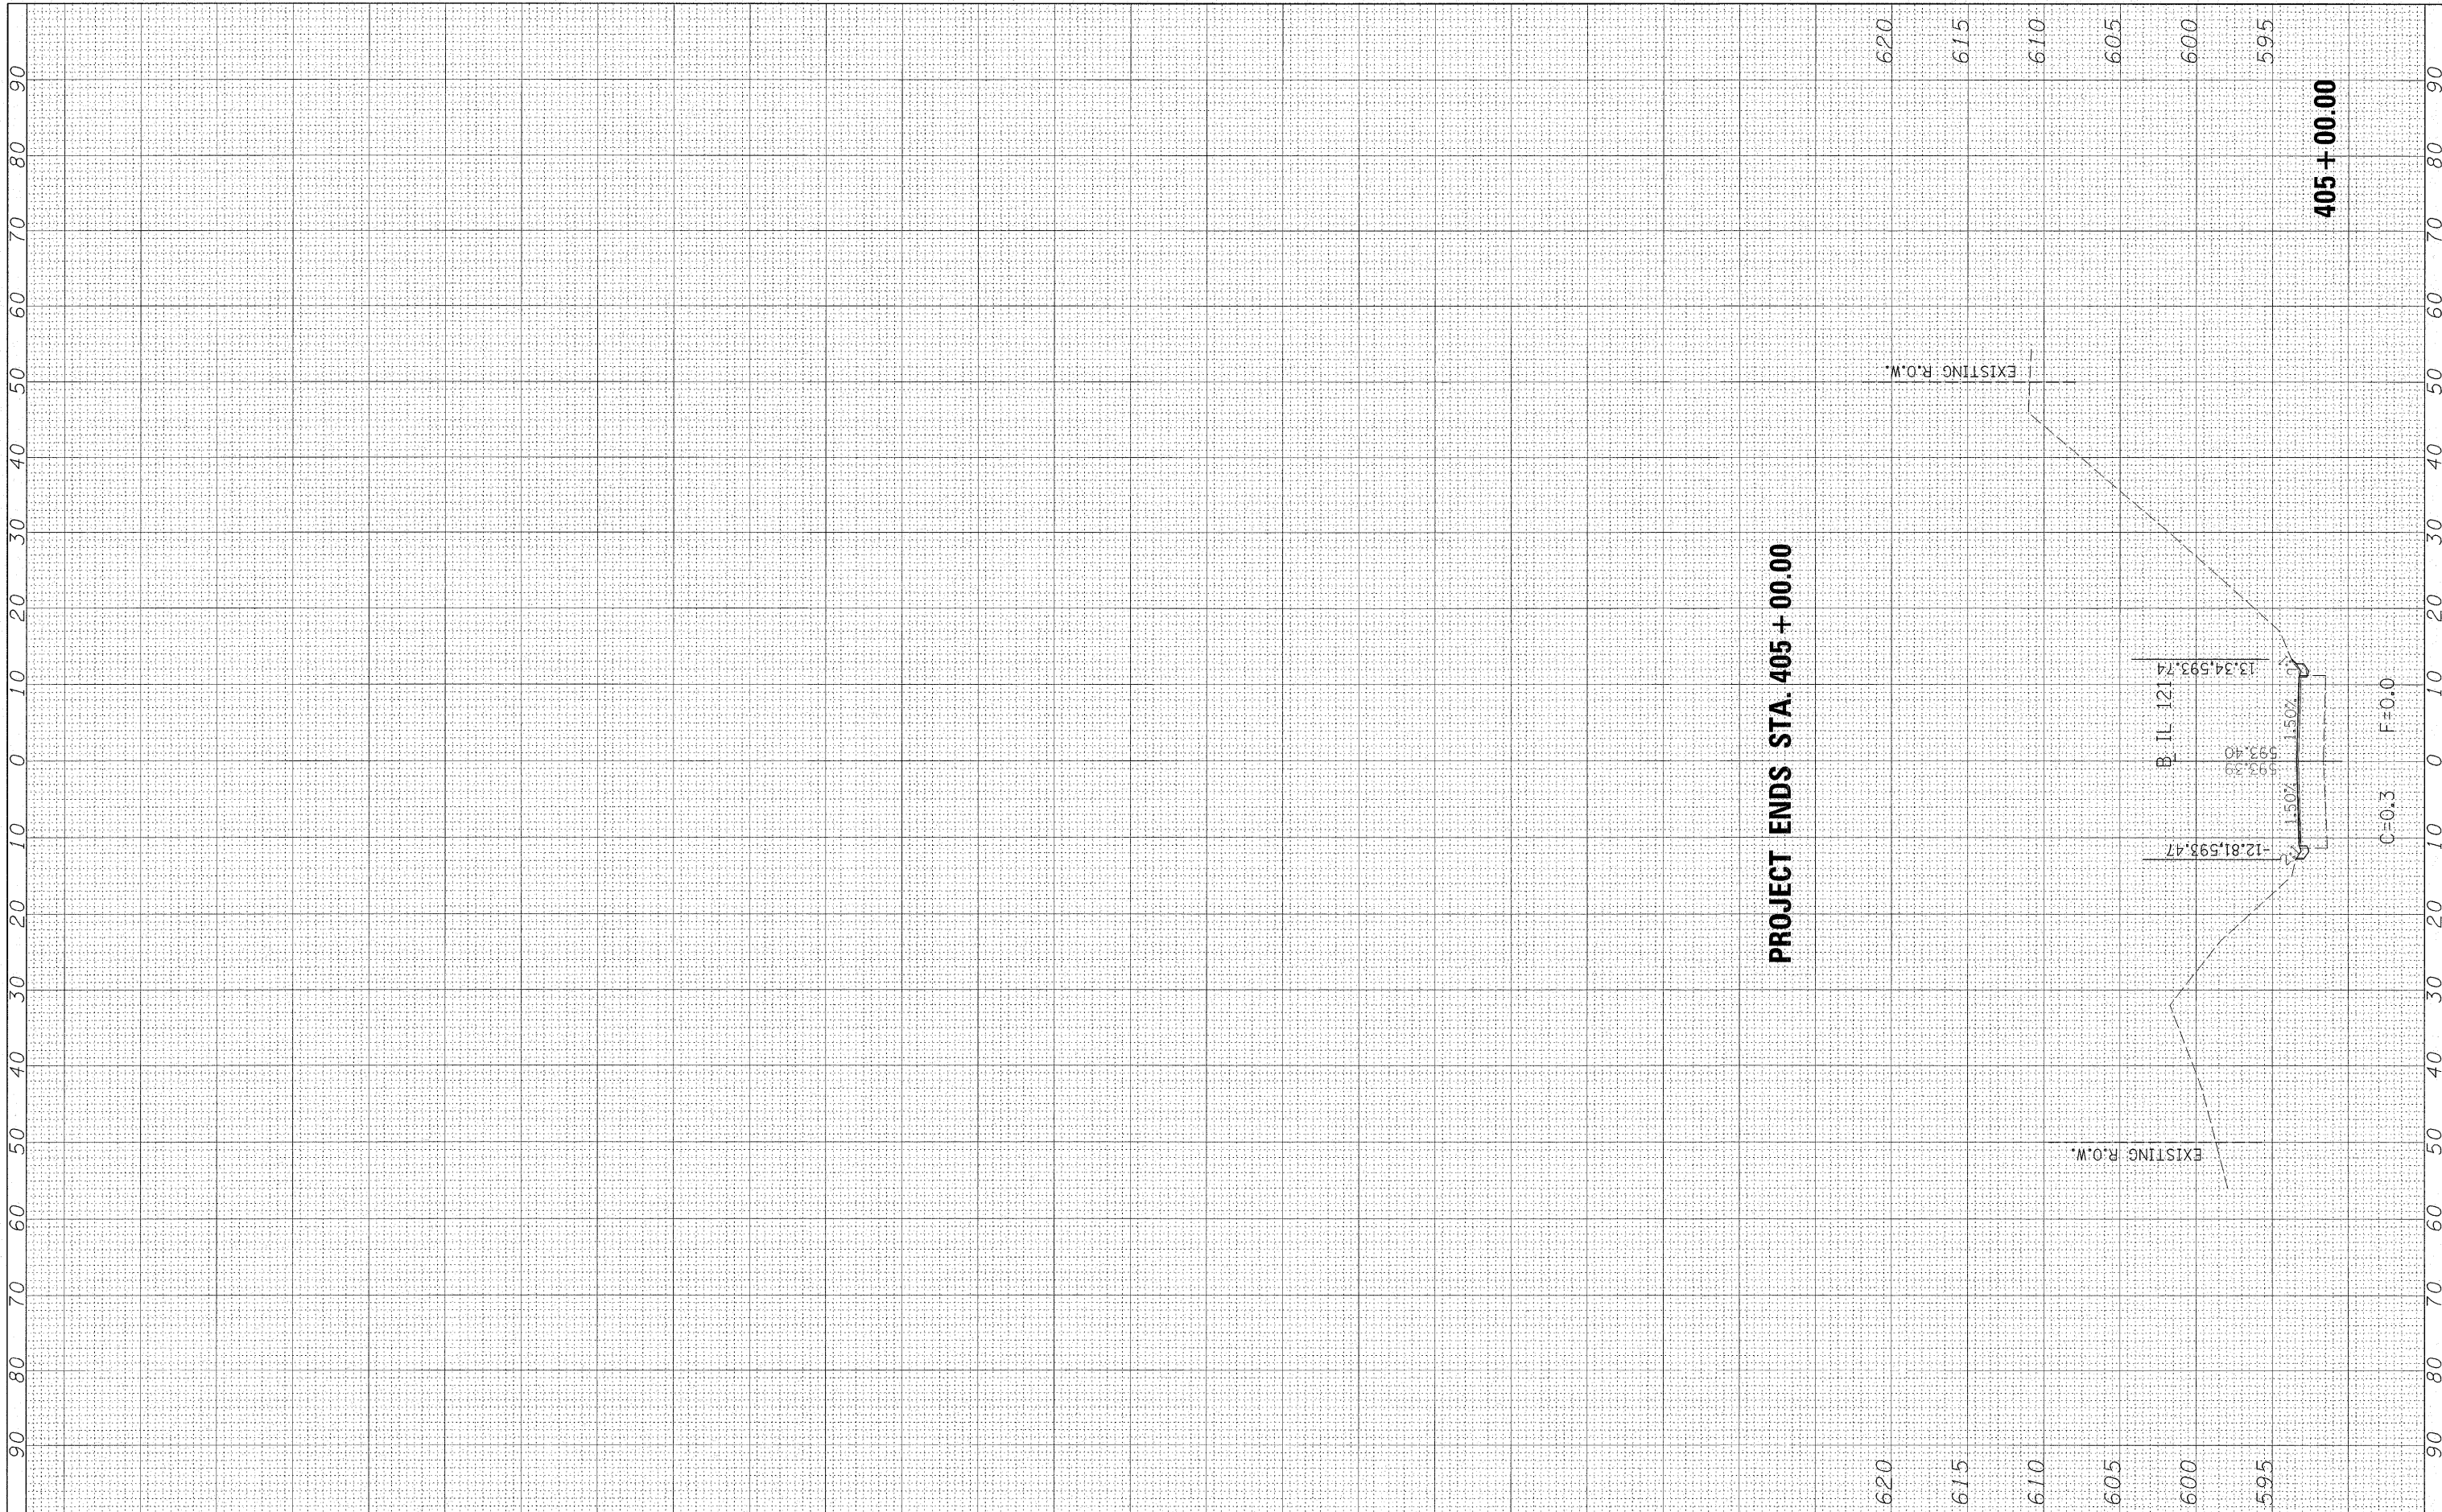

ORIGINAL SURVEY	SURVEYED	BY	DATE
NO. _____	PLOTTED		
	TEMPLATE		
	AREAS CHECKED		



FILE NAME =	USER NAME = #USER#
#FILEL#	

DESIGNED -	JDS 9/17/08	REVISED -	
DRAWN -	JDS 9/17/08	REVISED -	
CHECKED -	RJA 9/17/08	REVISED -	
DATE -	9/26/08	REVISED -	

DESIGNED -	JDS 9/17/08	REVISED -	
DRAWN -	JDS 9/17/08	REVISED -	
CHECKED -	RJA 9/17/08	REVISED -	
DATE -	9/26/08	REVISED -	

**STATE OF ILLINOIS  
DEPARTMENT OF TRANSPORTATION**

**CROSS SECTIONS MULE CREEK**

SCALE:	SHEET NO.	OF	SHEETS	STA. 405+00.00	TO	STA. 405+00.00
--------	-----------	----	--------	----------------	----	----------------

F.A.P. RTE. 773	SECTION (108BR-3)B-1	COUNTY CUMBERLAND	TOTAL SHEETS 96	SHEET NO. 92
FED. ROAD DIST. NO. [ILLINOIS] FED. AID PROJECT			CONTRACT NO. 74237	