


STATE OF ILLINOIS  
DEPARTMENT OF TRANSPORTATION

FILE: J:\JQA\10161IL-D7V\4 Thompson Mill Covered Bridge\10161IL-D7V\4 Thompson Mill Covered Bridge\BoringProfile.dgn  
USER: DCD  
DATE: 02/04/2009 16:38:55

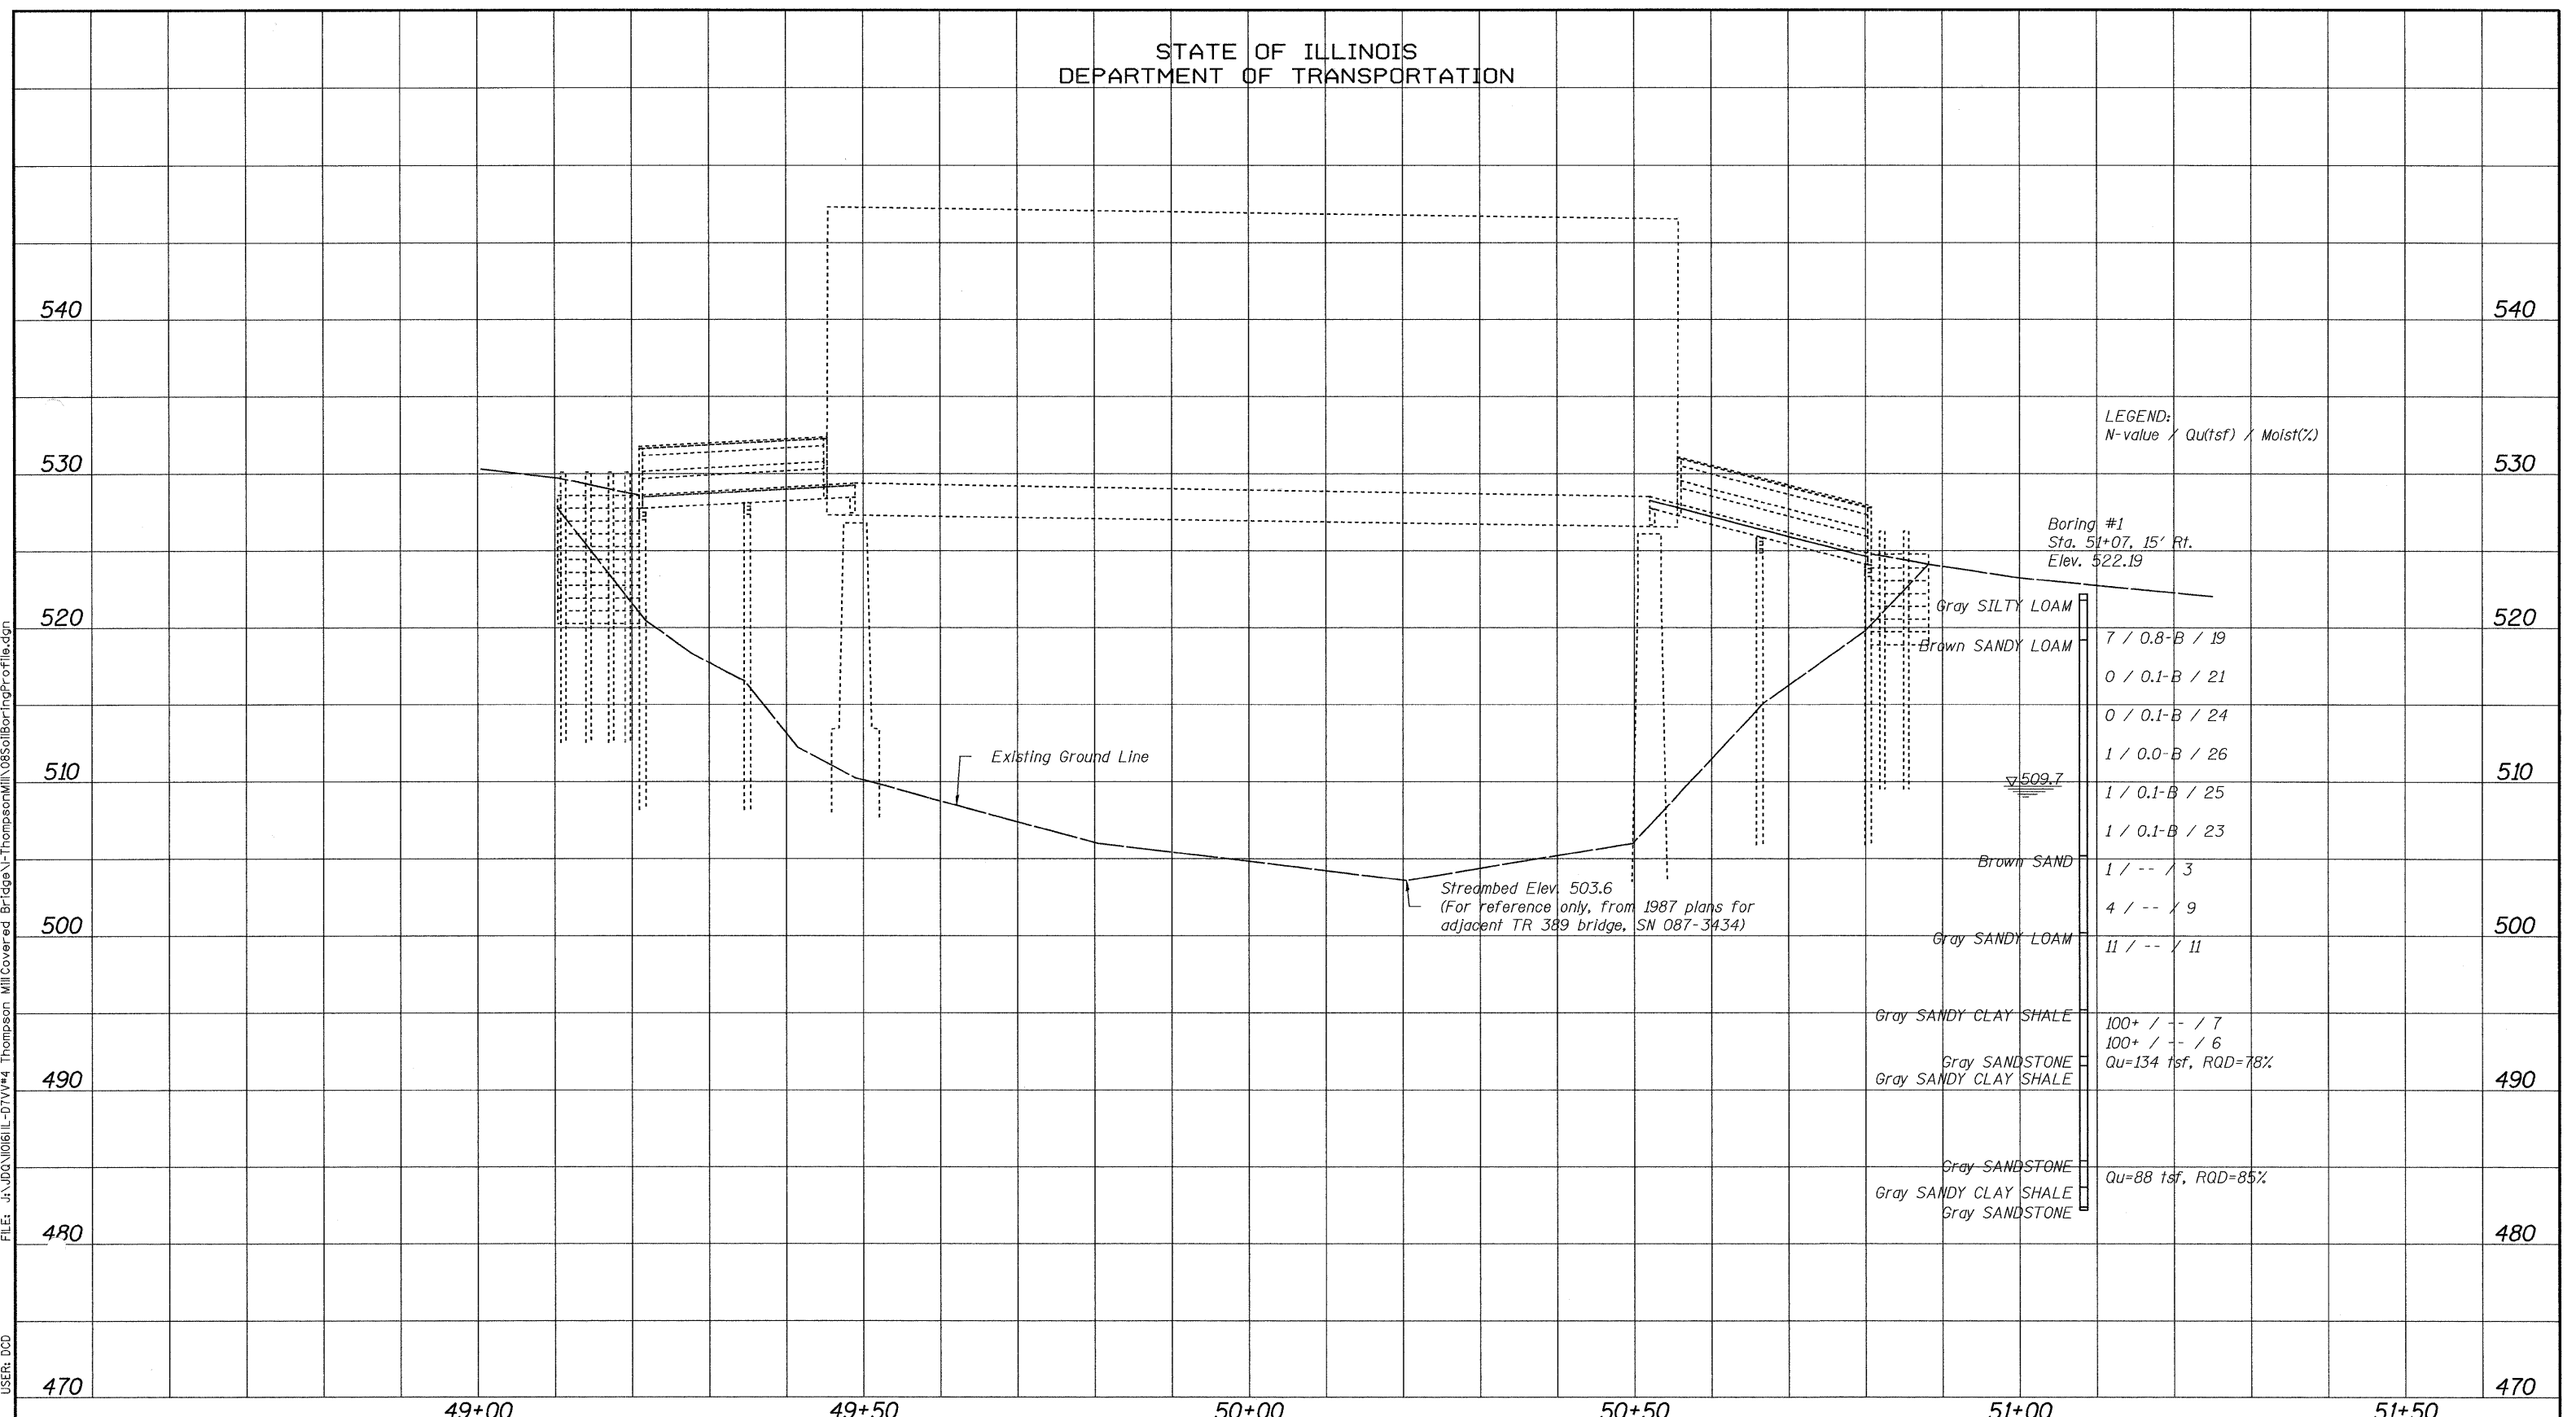

**JD** Johnson, Depp & Quisenberry  
CONSULTING ENGINEERS  
Springfield, Illinois

DESIGNED: JDO	DRAWN: SJS
CHECKED: DCD	CHECKED: DCD

SOIL BORING PROFILE  
THOMPSON MILL COVERED BRIDGE OVER  
KASKASKIA RIVER  
STRUCTURE NO. 087-0019

SHEET 8 OF 12	T.R. RTE.	SECTION	COUNTY	TOTAL SHEETS	SHEET NO.
	389A	D-7 Bridge Appr. 2009-1	SHELBY	14	10
	STA. 50+00		CONTRACT NO. 74337		
FED. ROAD DIST. NO.		ILLINOIS FED. AID PROJECT			