



bsj

FINAL SURVEY PLOTTED	DATE
SURVEY PLOTTED	BY
NOTE BOOK TEMPLATE	
AREAS CHECKED	
NO.	

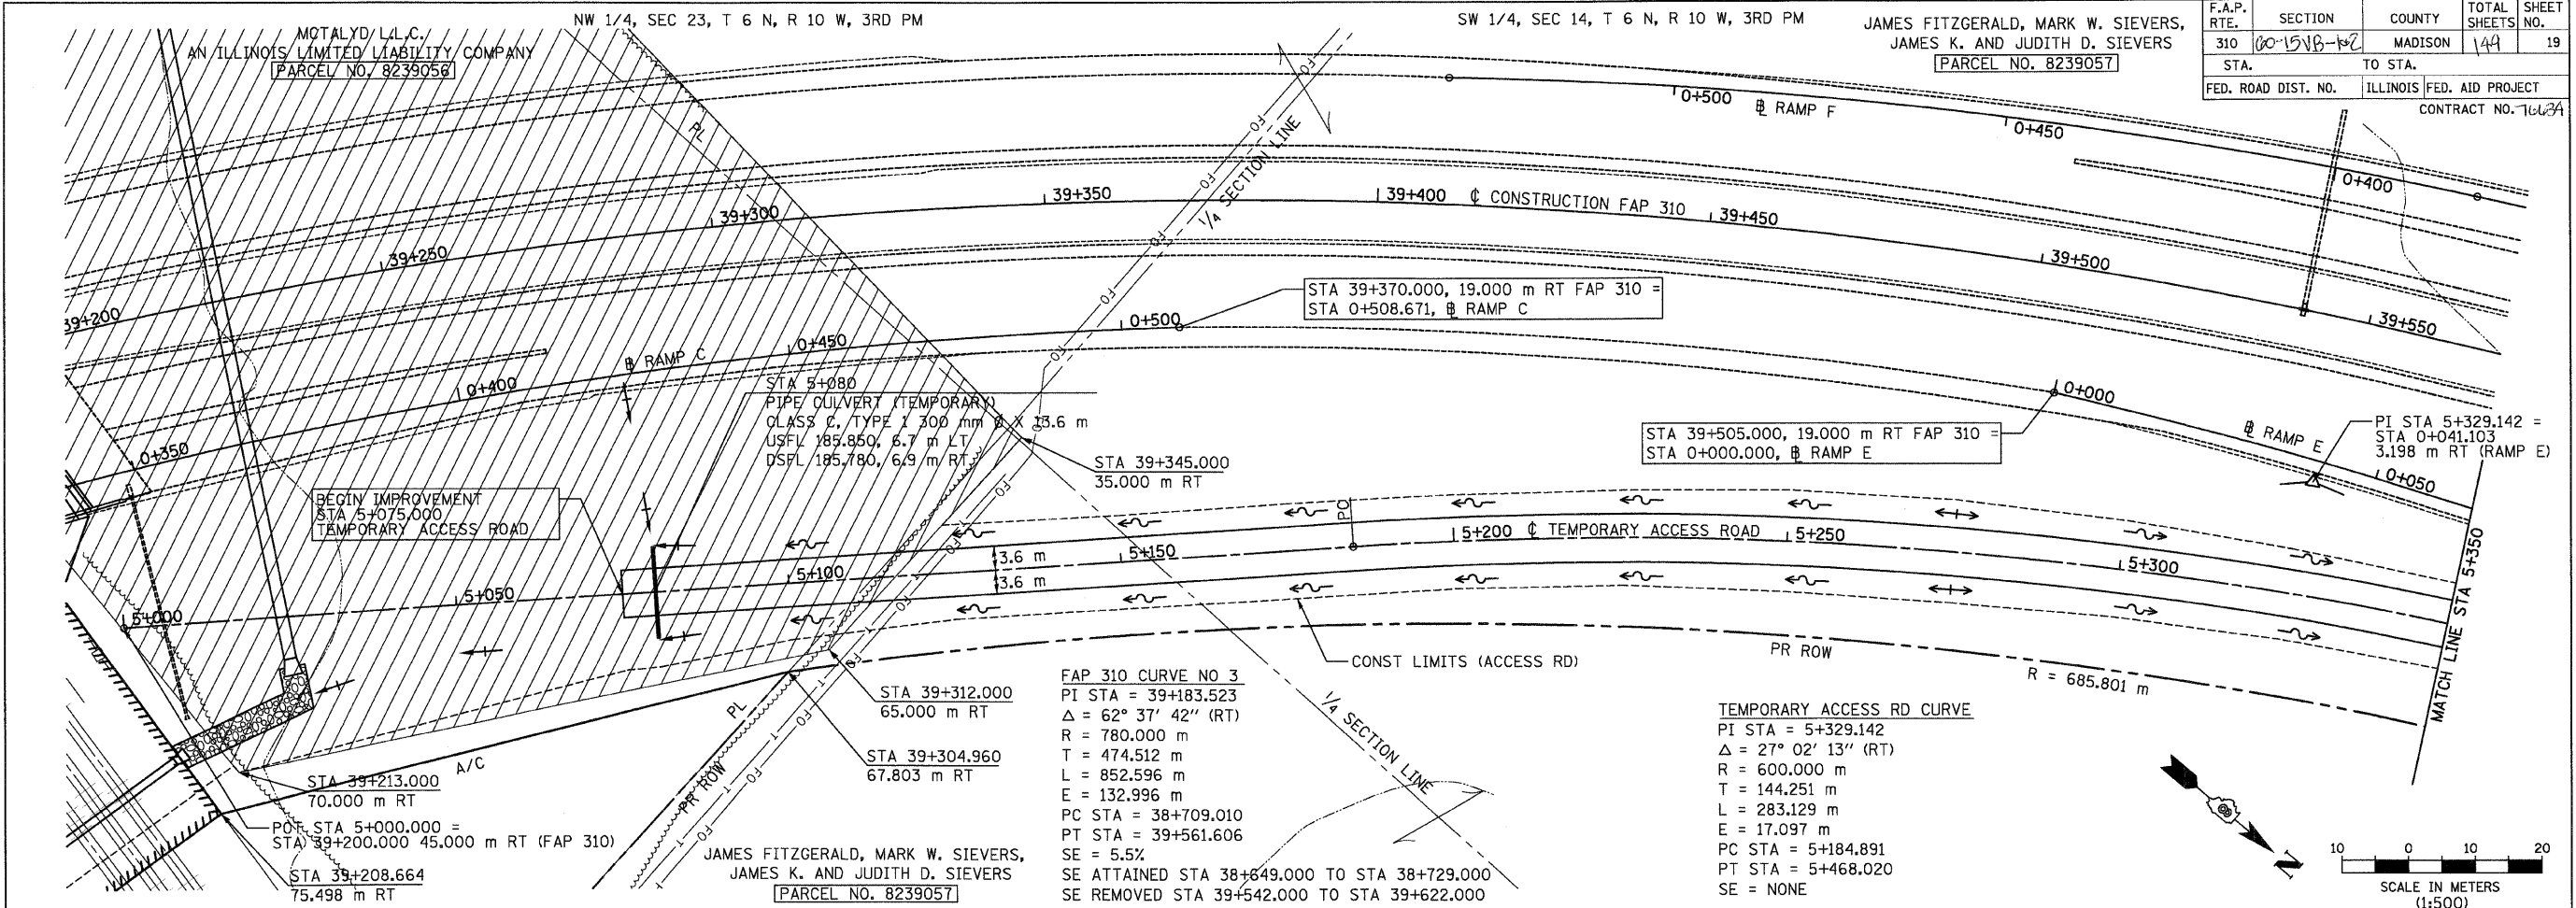

F.A.P. RTE.	SECTION	COUNTY	TOTAL SHEETS	SHEET NO.
310	10-1518-102	MADISON	14	19
STA.	TO STA.			
FED. ROAD DIST. NO.	ILLINOIS	FED. AID PROJECT		
CONTRACT NO. 16639				

ORIGINAL SURVEY PLOTTED	DATE
SURVEY PLOTTED	BY
NOTE BOOK TEMPLATE	
AREAS CHECKED	
NO.	

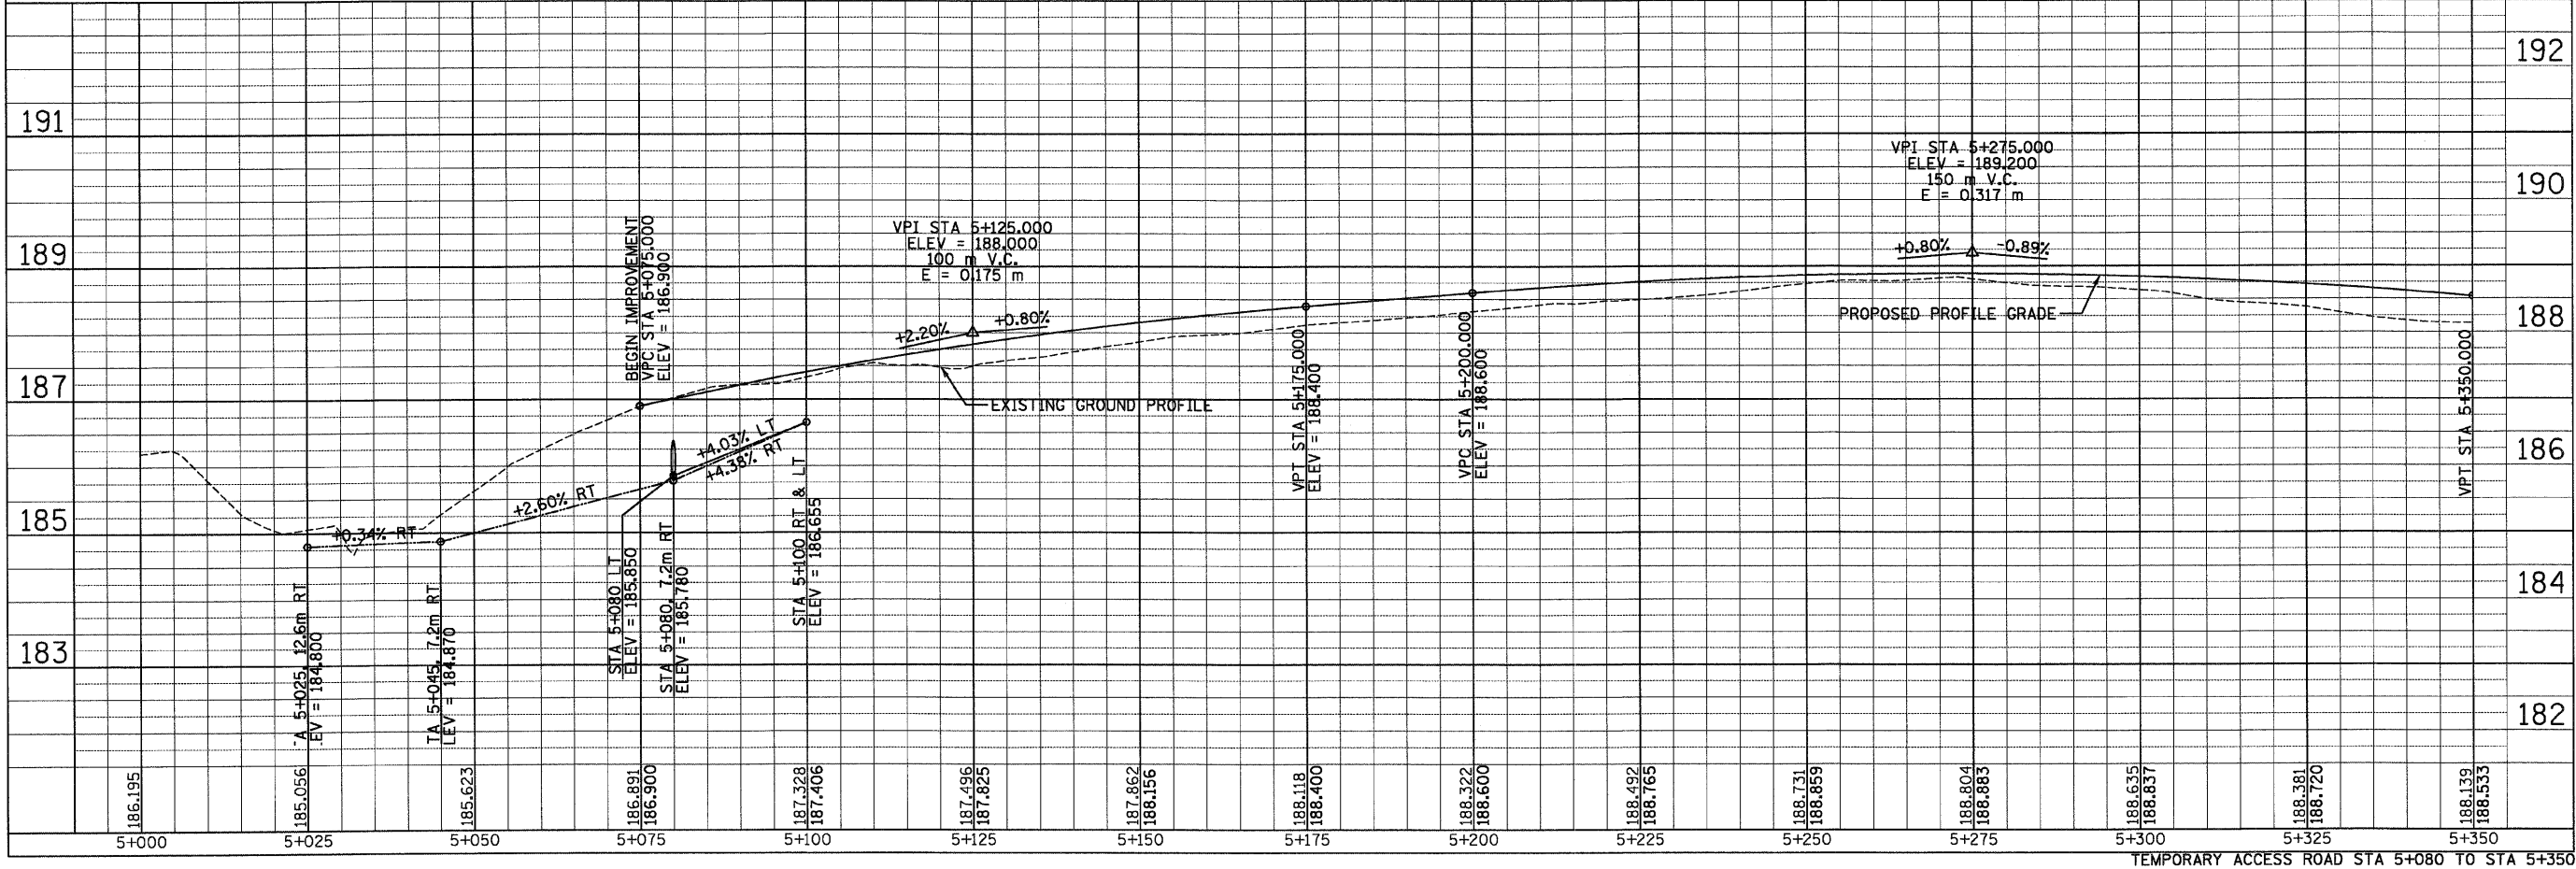

p:\00files\000024\dRailroad-Bridge-RoadPlans\ROADPLANS\pp015ACR001.dgn