

F.A.P. RTE.	SECTION	COUNTY	TOTAL SHEETS	SHEET NO.
310	60-15VB-1&2	MADISON	49	30
STA.	TO STA.			
FED. ROAD DIST. NO.	ILLINOIS	FED. AID PROJECT		
		CONTRACT NO.	7663A	


FAP 310 (IL 255) SLOPE TRANSITION TABLE

STATION TO STATION	SIDE	LOCATION	TRANSITION
39+188.0 39+363.0	LT	FAP 310	1:3 to 1:6
0+350.0 39+460.0	RT	FAP 310	1:3 to 1:6
39+621.7 39+700.0	LT	FAP 310	1:6
39+700.0 39+882.0	LT	FAP 310	1:6 to 1:2
39+882.0 39+947.0	LT	FAP 310	1:2
39+636.7 39+649.0	RT	FAP 310	1:20
39+649.0 39+667.0	RT	FAP 310	1:20 to 1:6
39+667.0 39+724.0	RT	FAP 310	1:6
39+724.0 39+882.0	RT	FAP 310	1:6 to 1:2
39+882.0 39+947.0	RT	FAP 310	1:2


RAMPS SLOPE TRANSITION TABLE

STATION TO STATION	SIDE	LOCATION	TRANSITION
0+040.5 0+131.5	LT	RAMP E	1:4
0+131.5 0+181.5	LT	RAMP E	1:3 to 1:4 *
0+181.5 0+241.5	LT	RAMP E	1:4 to 1:6
0+241.5 0+318.8	LT	RAMP E	1:6
0+130.2 0+142.0	LT	RAMP F	1:20
0+142.0 0+159.5	LT	RAMP F	1:20 to 1:6
0+159.5 0+217.0	LT	RAMP F	1:6
0+217.0 0+292.0	LT	RAMP F	1:6 to 1:4
0+292.0 0+377.0	LT	RAMP F	1:4

* TRANSITION BEYOND CLEAR ZONE

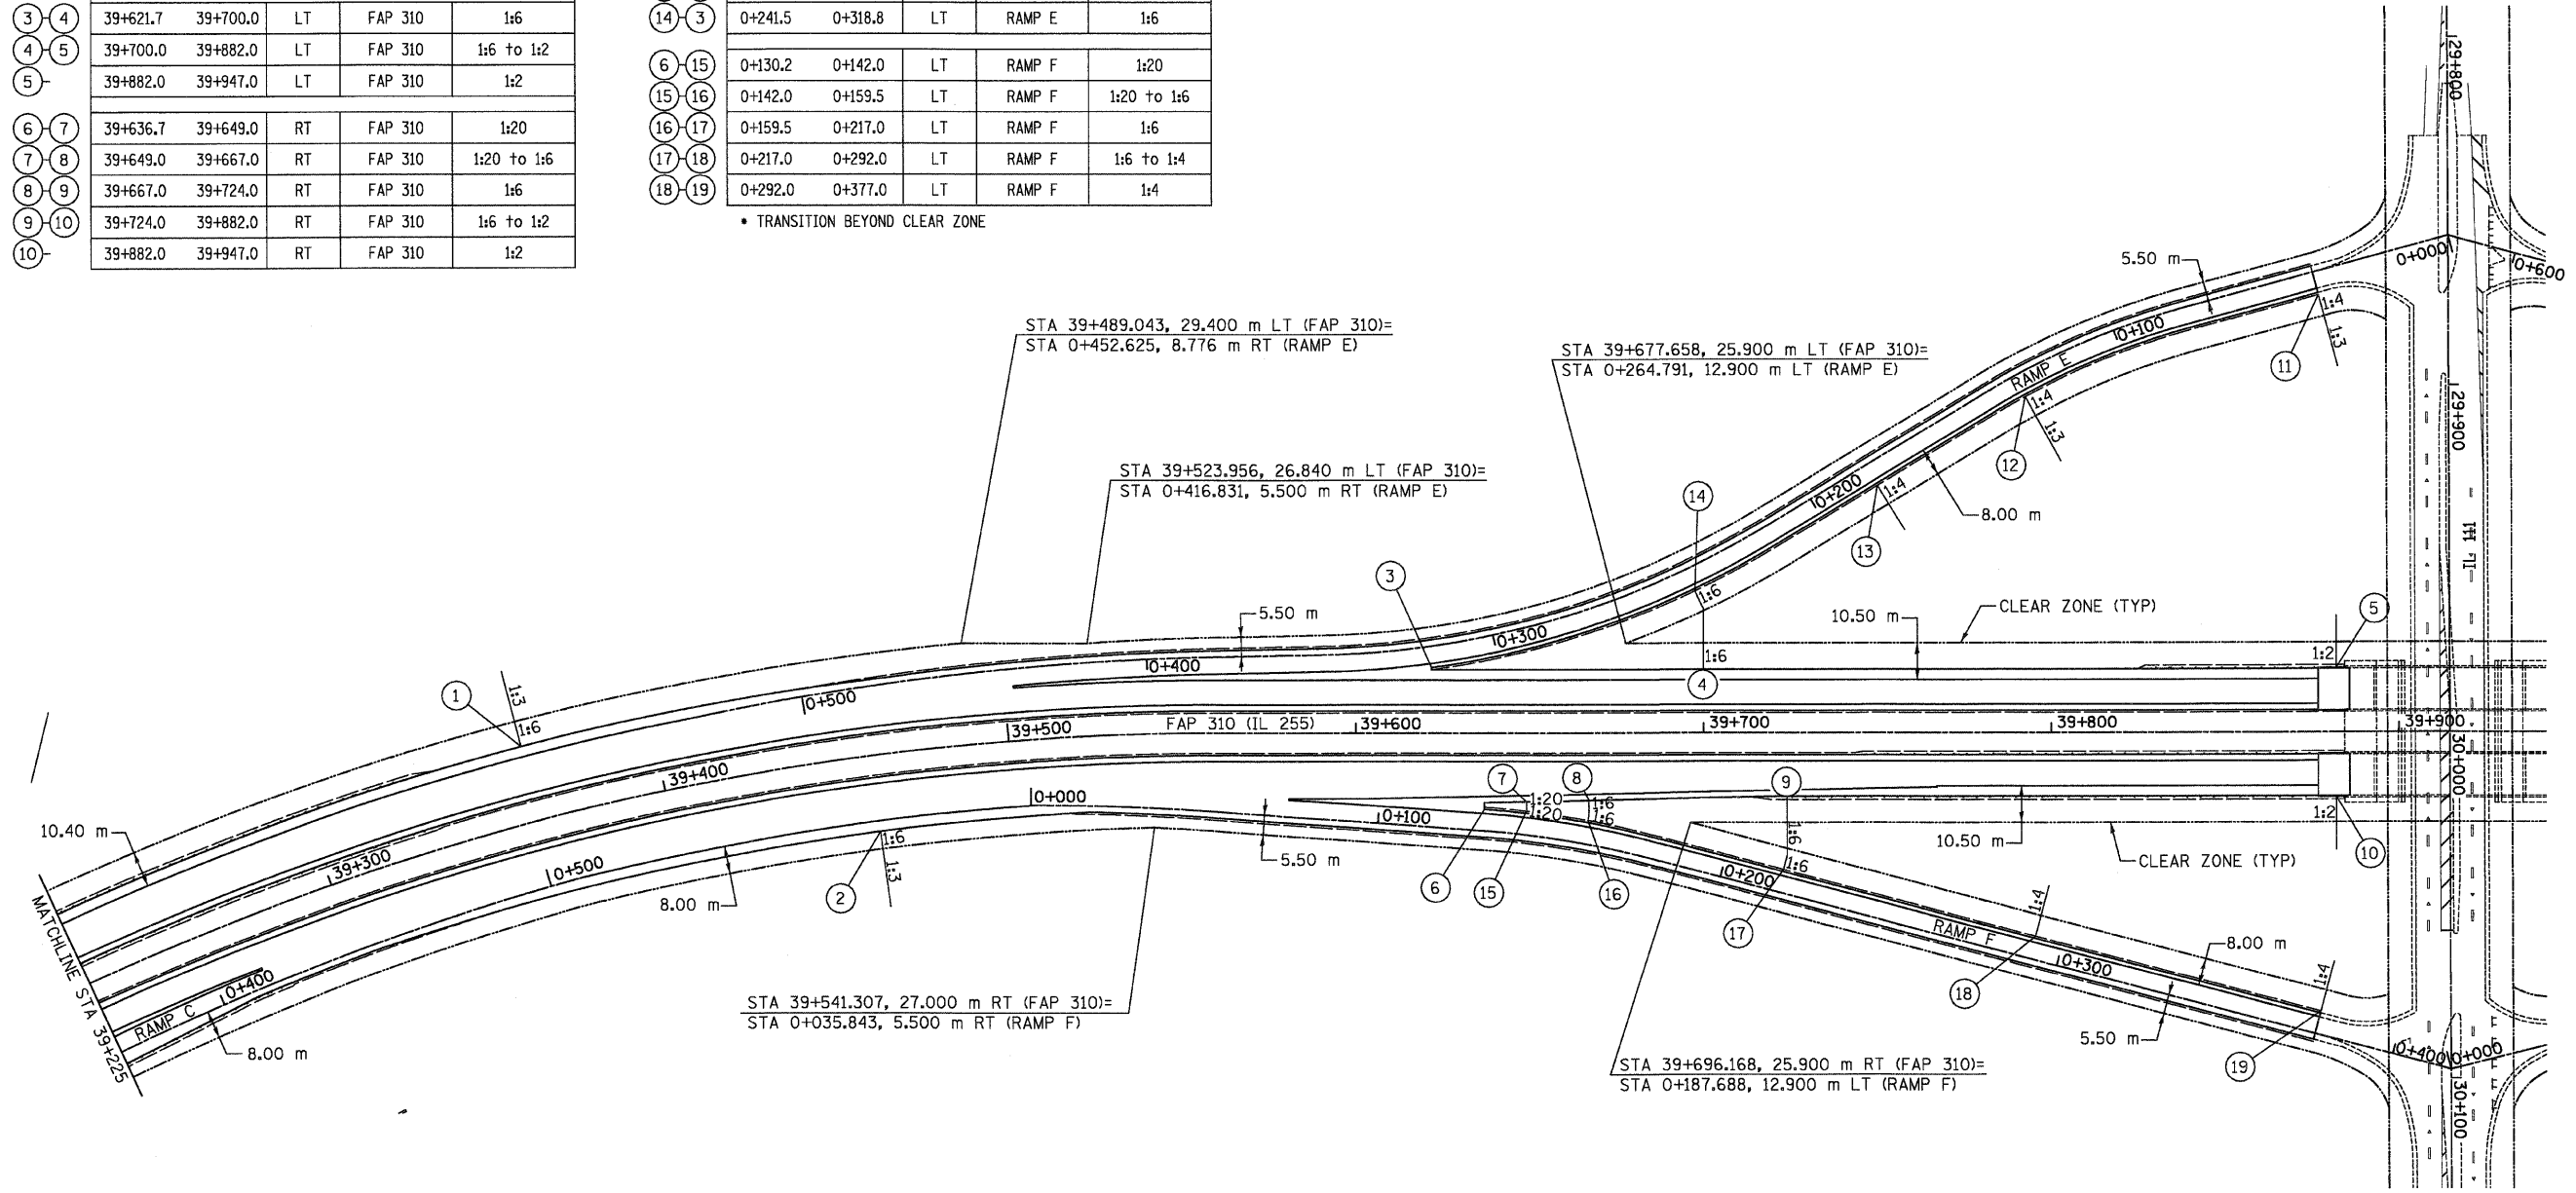

FOR INFORMATION ONLY

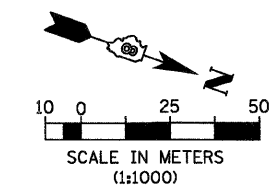

REVISIONS	
NAME	DATE

ILLINOIS DEPARTMENT OF TRANSPORTATION
 CLEAR ZONE & SLOPE TRANSITION
 FAP 310 (IL 255)
 SECTION 60-15VB-1 & 2
 MADISON COUNTY
 DRAWN BY: BGJ
 CHECKED BY:
 DATE: