
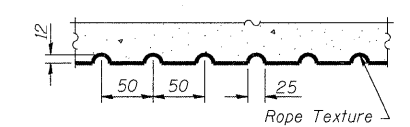
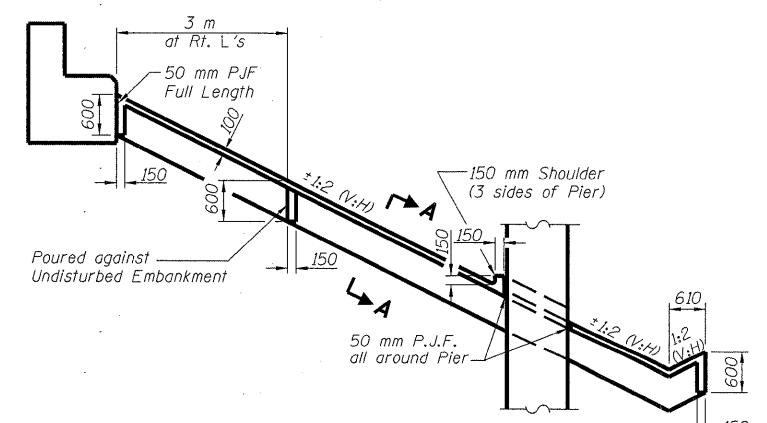
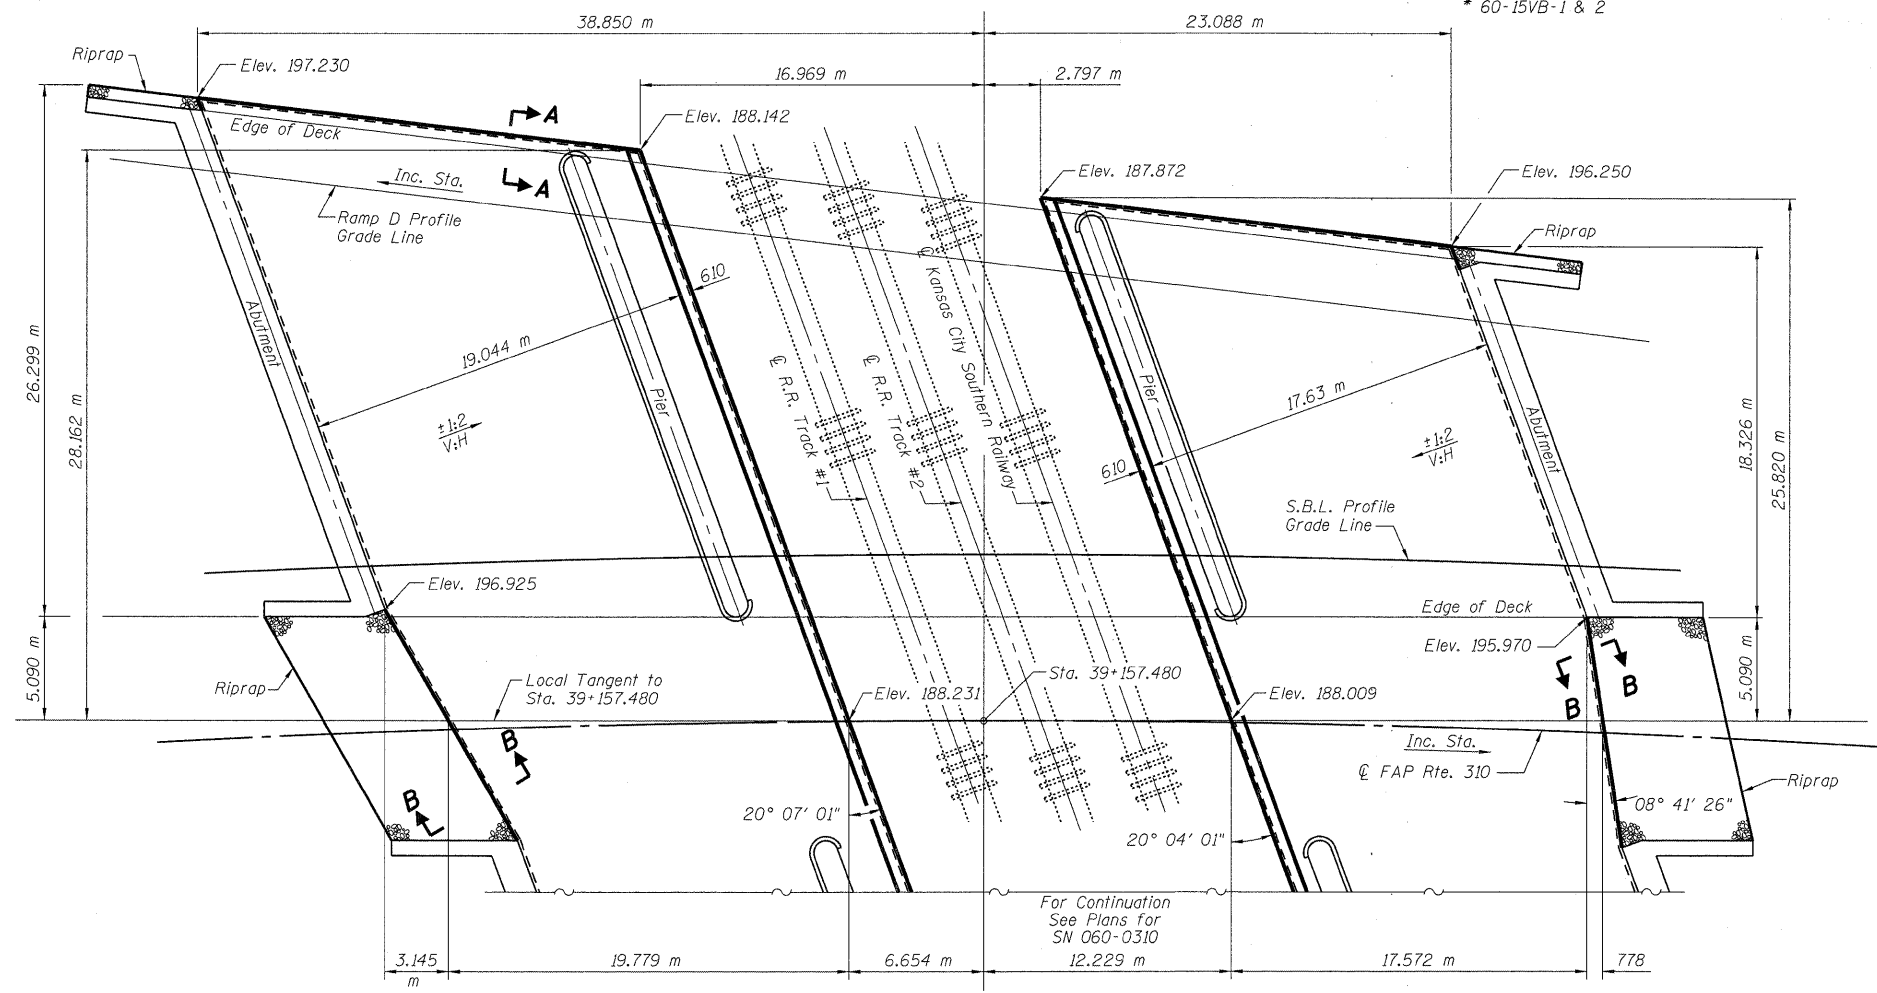
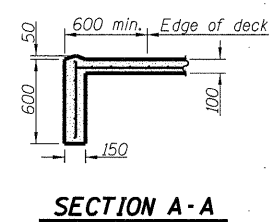
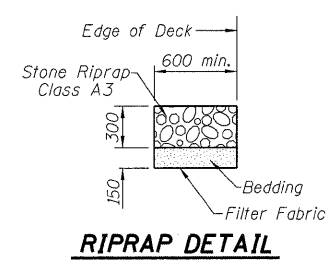


5/7/2009 10:49:21 AM

p:\001\les\00022\dr\road\bridge\SN060-0311\Plans\060-0311b1&2.dgn

ROUTE NO.	SECTION	COUNTY	TOTAL SHEETS	SHEET NO.	SHEET NO. 4
S. B. L.	*	MADISON	149	71	45 SHEETS
F. A. R. 310					
FED. ROAD DIST. NO. 7 ILLINOIS FED. AID PROJECT					
Contract #76634					
* 60-15VB-1 & 2					

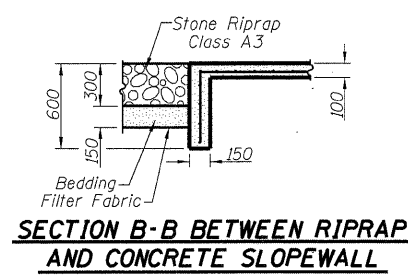

Note:
Rope Texture Concrete surfaces will be billed as "Form Liner Textured Surface".

BILL OF MATERIAL

Item	Unit	Quantity
Slopedwall 100 mm	m ²	1,154

**SLOPEWALL AND CONCRETE TEXTURE DETAILS
FAP RTE 310 (IL RTE 255) SB & RAMP D OVER
UNION PACIFIC & KANSAS CITY SOUTHERN R.R.
SECTION 60-15VB-1 & 2
MADISON COUNTY
STATION 39+160.297
STRUCTURE NUMBER 060-0311**

DESIGNED	ADL
CHECKED	WLW
DRAWN	RLW/ADL
CHECKED	WLW