


10:49:32 AM
5/7/2009

ROUTE NO.	SECTION	COUNTY	TOTAL SHEETS	SHEET NO.	SHEET NO. 5
S. B. L.	*	MADISON	149	72	45 SHEETS
F. A. P. 310					
FED. ROAD DIST. NO. 7	ILLINOIS	FED. AID PROJECT			

Contract #76634
* 60-15VB-1 & 2

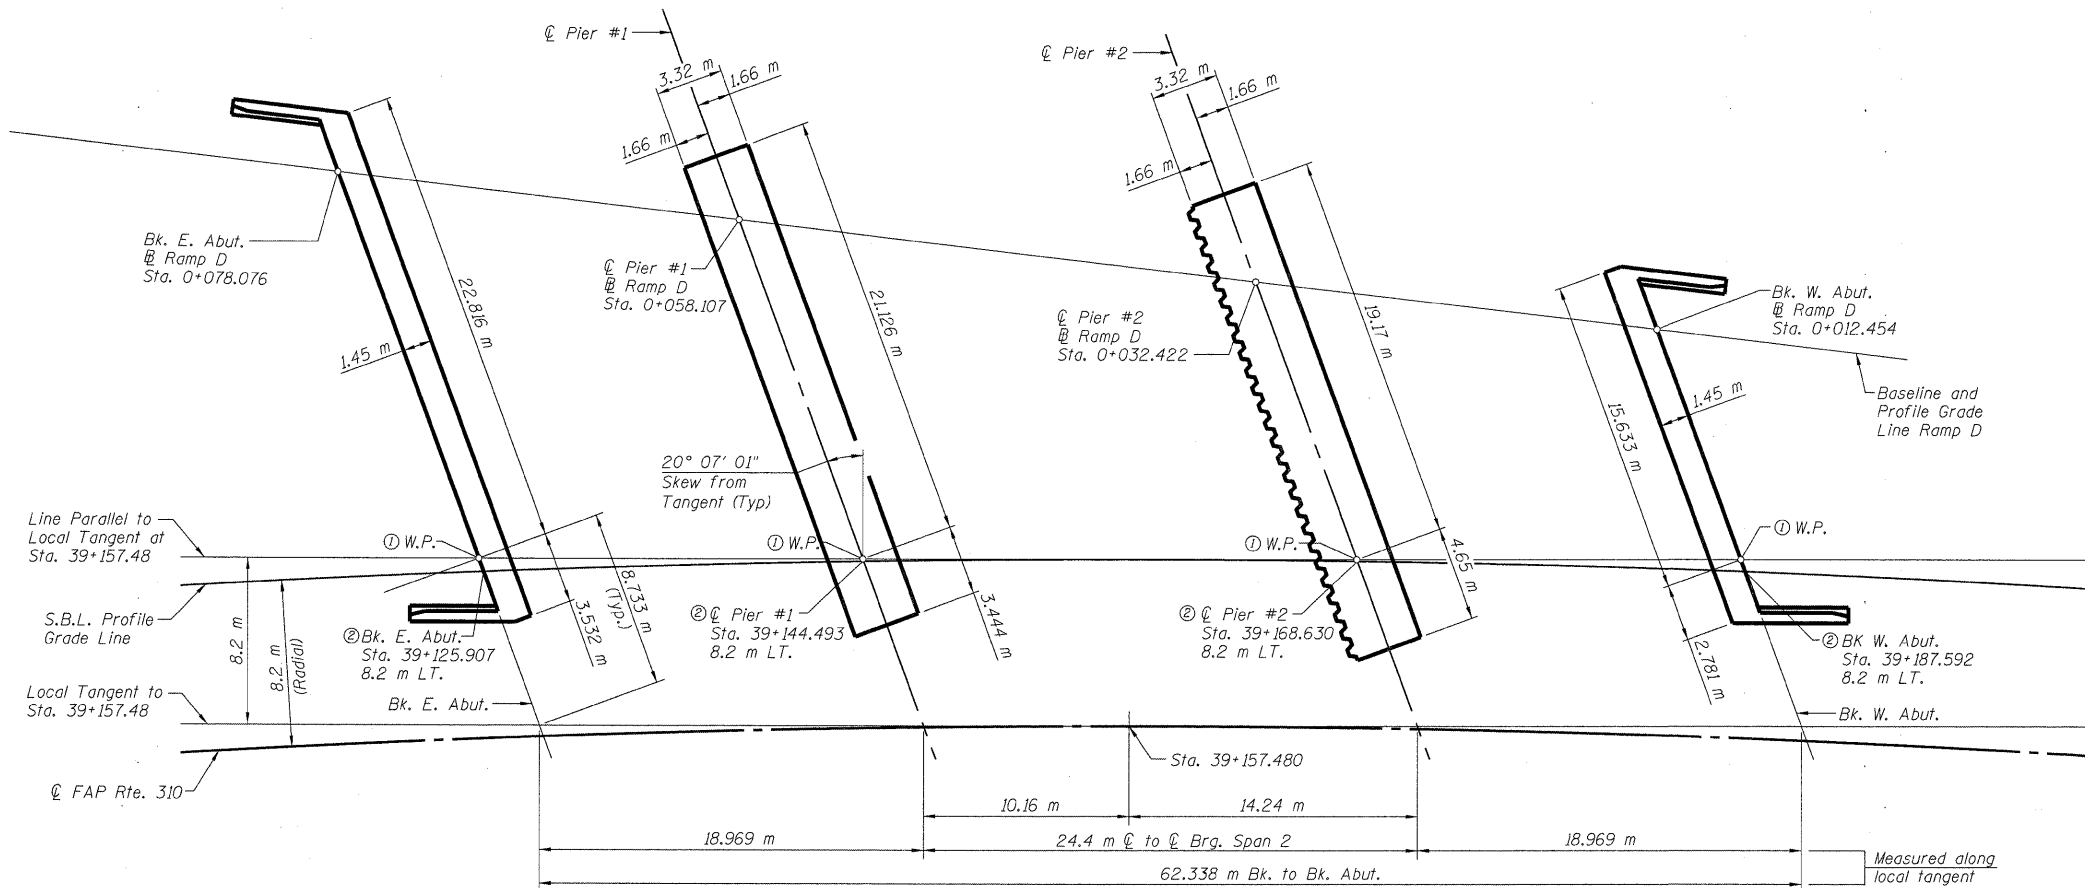

FOOTING PLAN



- Notes:
- ① W.P.'s are from line parallel to Local Tangent at Sta. 39+157.480. Footings are dimensioned from W.P.'s.
 - ② Sta./offset on S.B.L. Profile Grade Line

DESIGNED	ADL
CHECKED	WLW
DRAWN	KTH
CHECKED	WLW

FOOTING PLAN
FAP RTE 310 (IL RTE 255) SB & RAMP D OVER
UNION PACIFIC & KANSAS CITY SOUTHERN R.R.
SECTION 60-15VB-1 & 2
MADISON COUNTY
STATION 39+160.297
STRUCTURE NUMBER 060-0311