


5/77/2009 10:45:55 AM

P:\00F:\1\0000024\00Railroad\Brdge\SN060-0311\Plans\060-0311\appr_slabelev.dgn

ROUTE NO.	SECTION	COUNTY	TOTAL SHEETS	SHEET NO.	SHEET NO. 11 45 SHEETS
S. B. L. P. A. R. 310	*	MADISON	149	78	
FED. ROAD DIST. NO. 7		ILLINOIS	FED. AID PROJECT		

Contract #76634
* 60-15VB-1 & 2

Notes:
See sheet #12 of 45 for Theoretical Grade Elevation Tables.
All offsets are in meters.
Offsets are measured perpendicular from ϕ FAP 310 or from ϕ Ramp D.

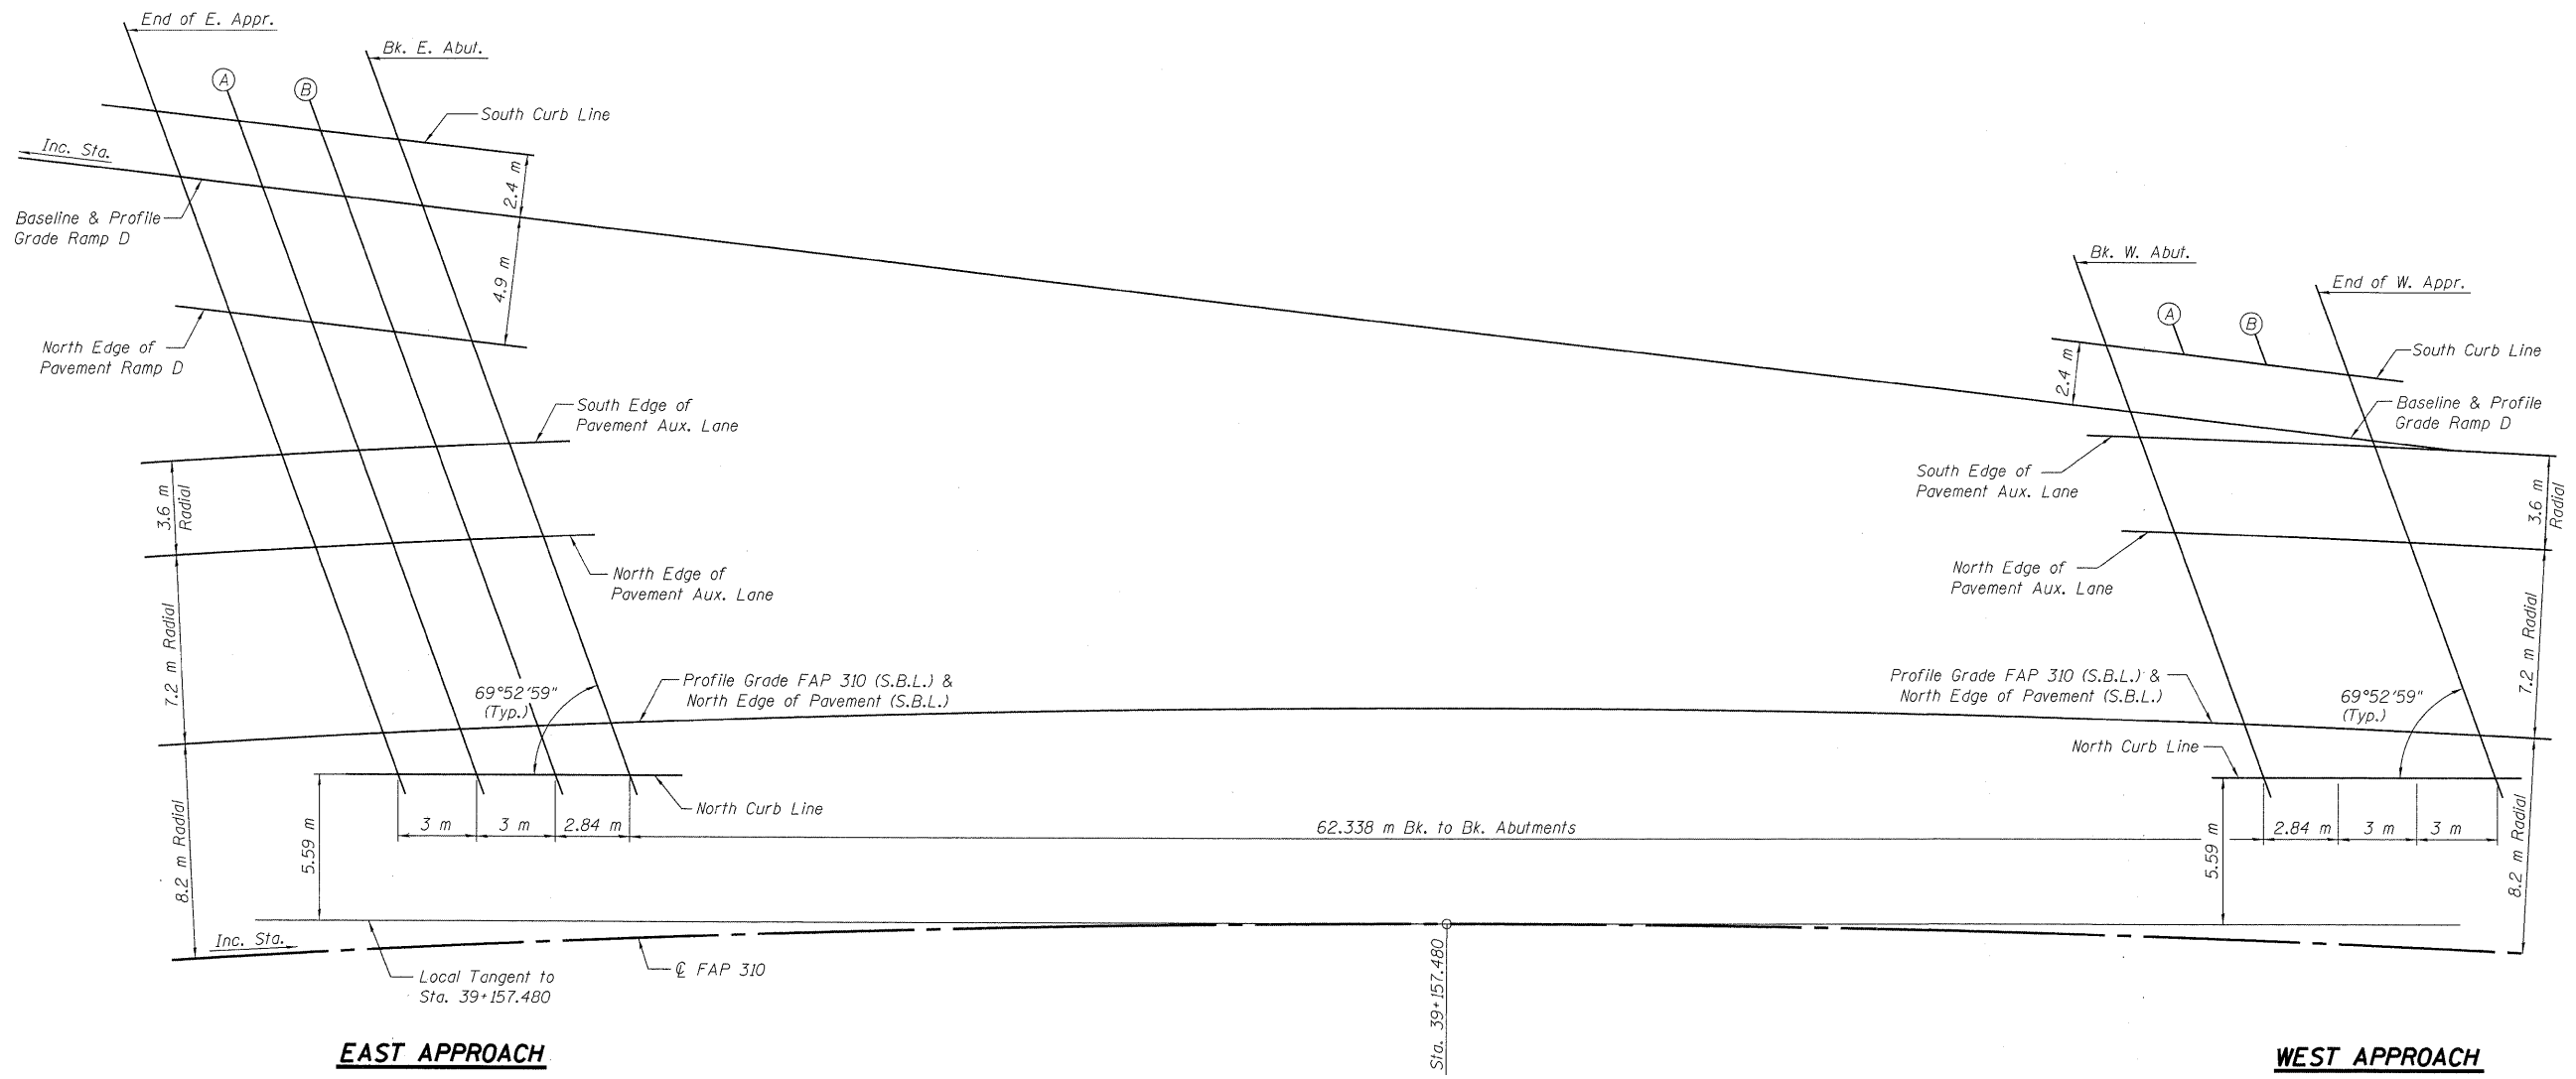

PLAN



DESIGNED	ADL
CHECKED	WLW
DRAWN	KTH
CHECKED	WLW

**TOP OF APPROACH SLAB ELEVATIONS
FAP RTE 310 (IL RTE 255) SB & RAMP D OVER
UNION PACIFIC & KANSAS CITY SOUTHERN R.R.
SECTION 60-15VB-1 & 2
MADISON COUNTY
STATION 39+160.297
STRUCTURE NUMBER 060-0311**