
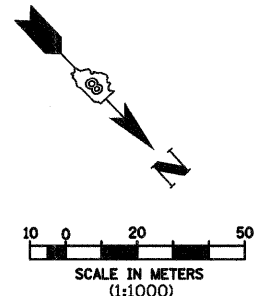


ebb

F.A.P. RTE.	SECTION	COUNTY	TOTAL SHEETS	SHEET NO.
310	60-15VB-1&2	MADISON	149	115
STA.	TO STA.			
FED. ROAD DIST. NO.	ILLINOIS	FED. AID PROJECT		
CONTRACT NO. 76634				

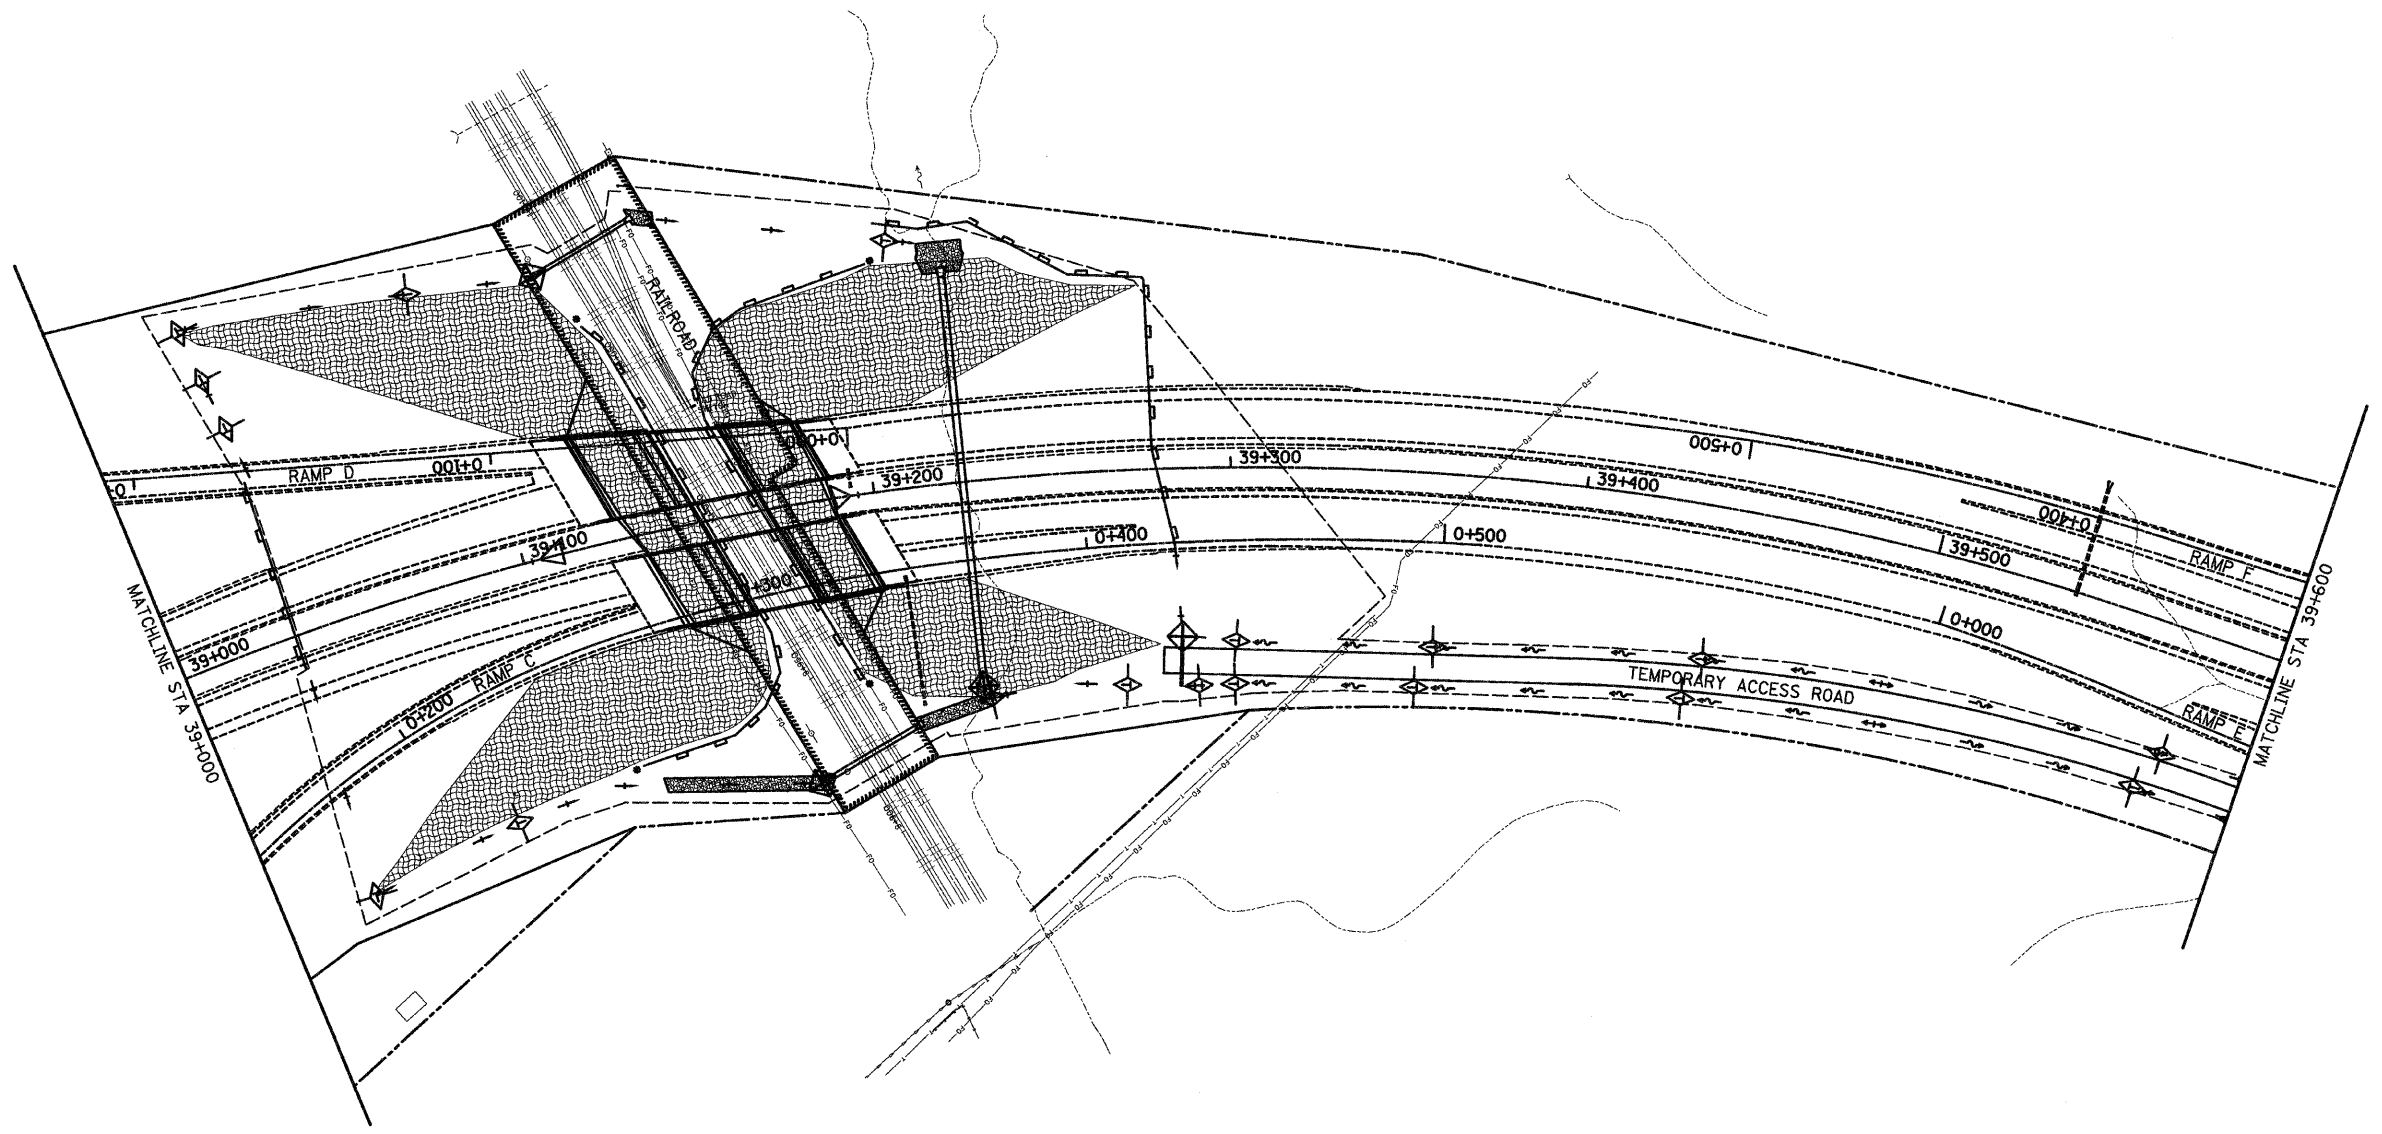

REVISIONS	
NAME	DATE

ILLINOIS DEPARTMENT OF TRANSPORTATION  
 STORM WATER  
 POLLUTION PREVENTION PLAN  
 FAP 310 (IL 255) SECTION 60-15VB-1&2  
 MADISON COUNTY

DATE \_\_\_\_\_ DRAWN BY BGY  
 CHECKED BY \_\_\_\_\_

p:\00f\iles\000024\dRailroad-Bridge-ROADPLANS\ec015e01.dgn