
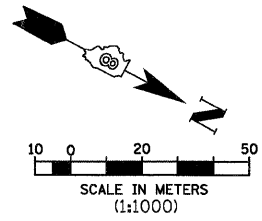


F.A.P. RTE.	SECTION	COUNTY	TOTAL SHEETS	SHEET NO.
310	60-15VB-1&2	MADISON	144	116
STA.	TO STA.			
FED. ROAD DIST. NO.	ILLINOIS FED. AID PROJECT		CONTRACT NO.	
			76634	

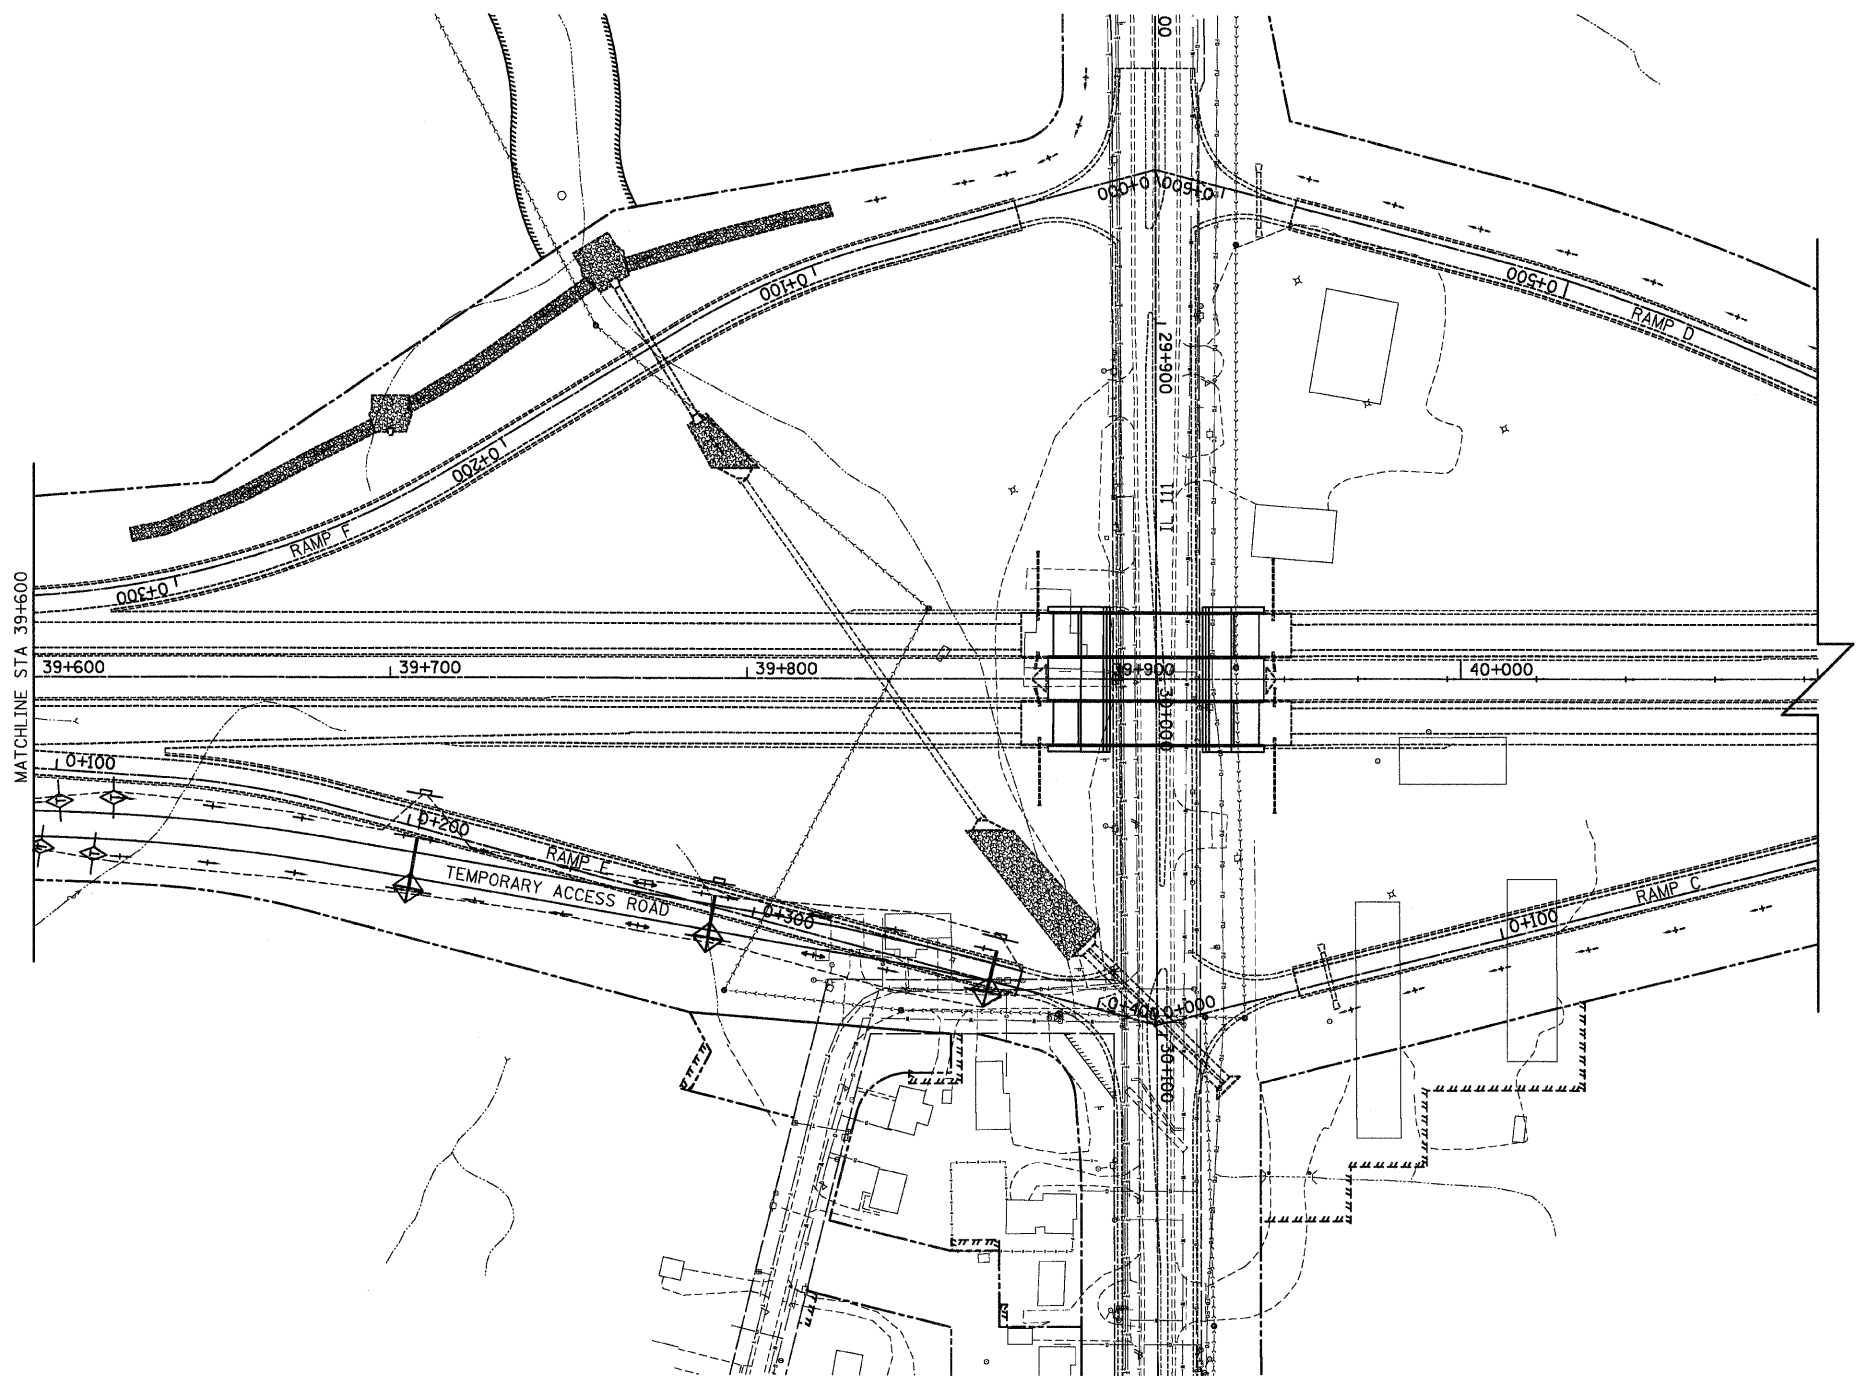

REVISIONS	
NAME	DATE

ILLINOIS DEPARTMENT OF TRANSPORTATION
 STORM WATER
 POLLUTION PREVENTION PLAN
 FAP 310 (IL 255) SECTION 60-15VB-1&2
 MADISON COUNTY

DATE _____ DRAWN BY B G J
 CHECKED BY _____