


F.A.P. RTE.	SECTION	COUNTY	TOTAL SHEETS	SHEET NO.
310	60-15VB-1&2	MADISON	149	118
STA.	TO STA.		ILLINOIS FED. AID PROJECT	
			CONTRACT NO. 76634	

2:47:54 PM

ies\000024\rd\road-bridge\ROADPLANS\SS-prof\ite@15a12.dgn

FINAL SURVEY PLOTTED	BY	DATE
NOTE BOOK TEMPLATE AREAS CHECKED		
NO.		

ORIGINAL SURVEY PLOTTED	BY	DATE
NOTE BOOK TEMPLATE AREAS CHECKED		
NO.		

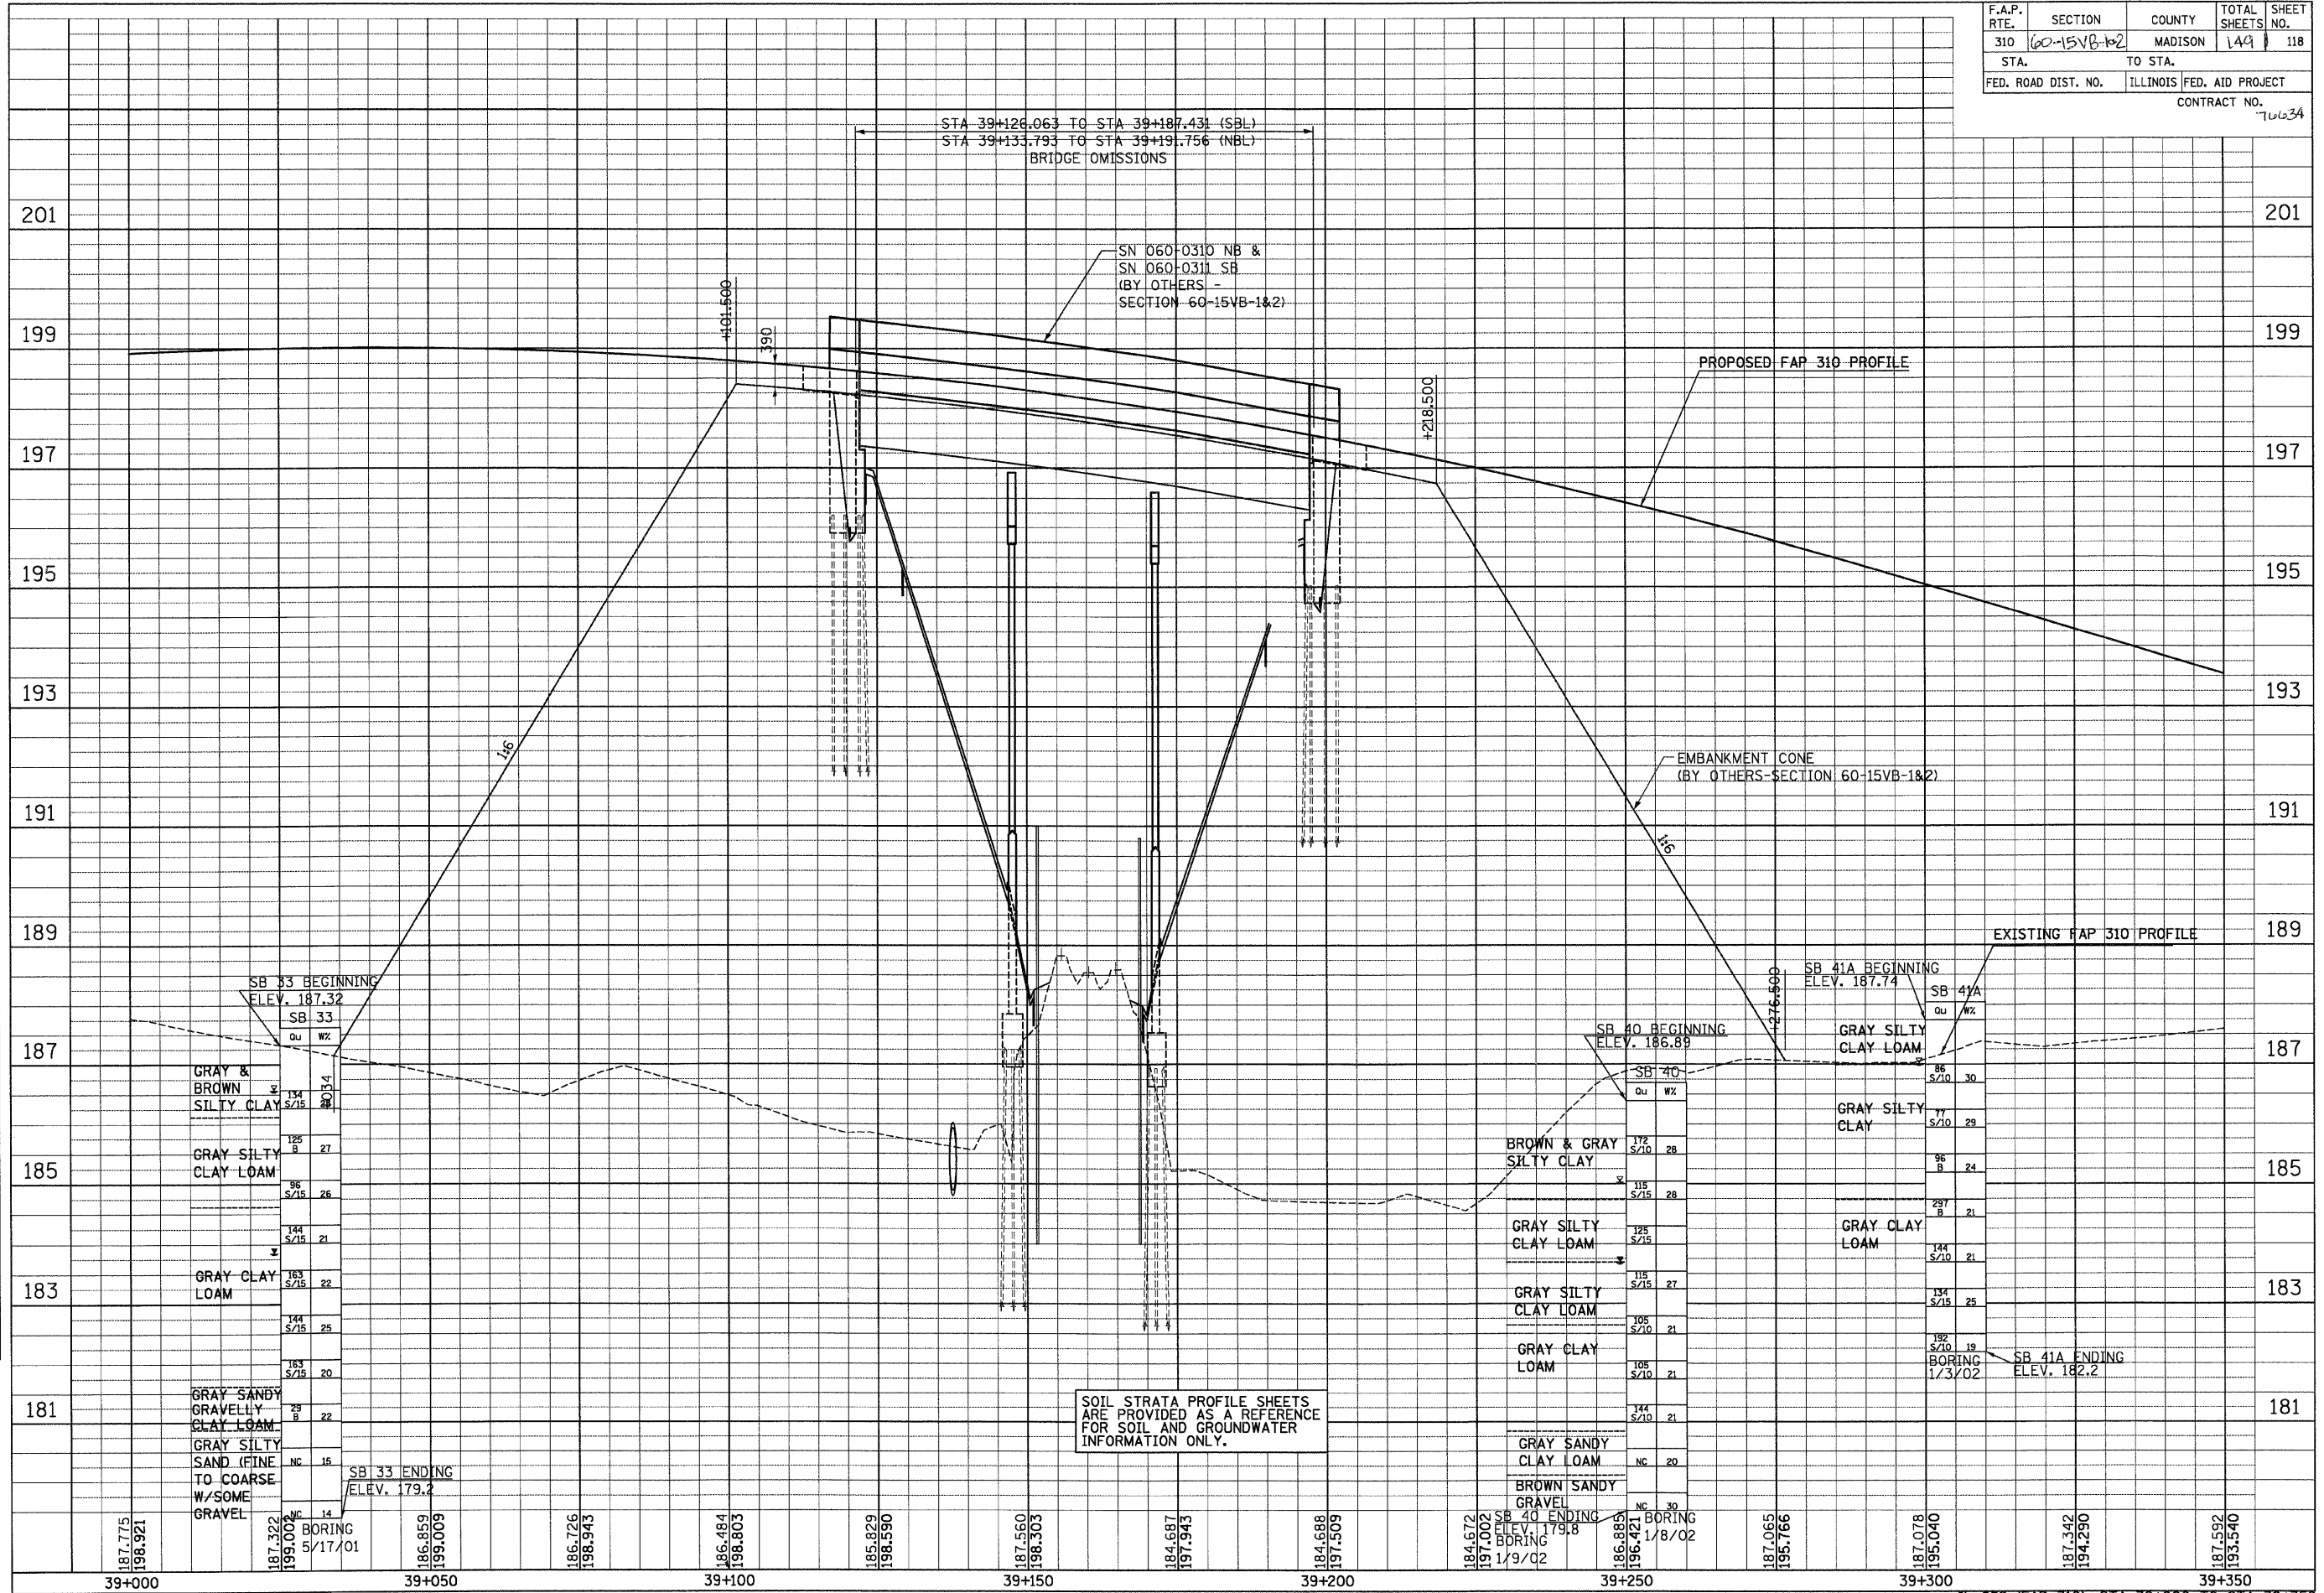

IL 255 (FAP 310), STA 39+000 TO STA 39+350