


F.A.P. RTE.	SECTION	COUNTY	TOTAL SHEETS	SHEET NO.
310	60-15VB-1 & 2	MADISON	144	123
STA.	TO STA.			
FED. ROAD DIST. NO.	ILLINOIS	FED. AID PROJECT	CONTRACT NO.	
			7663A	

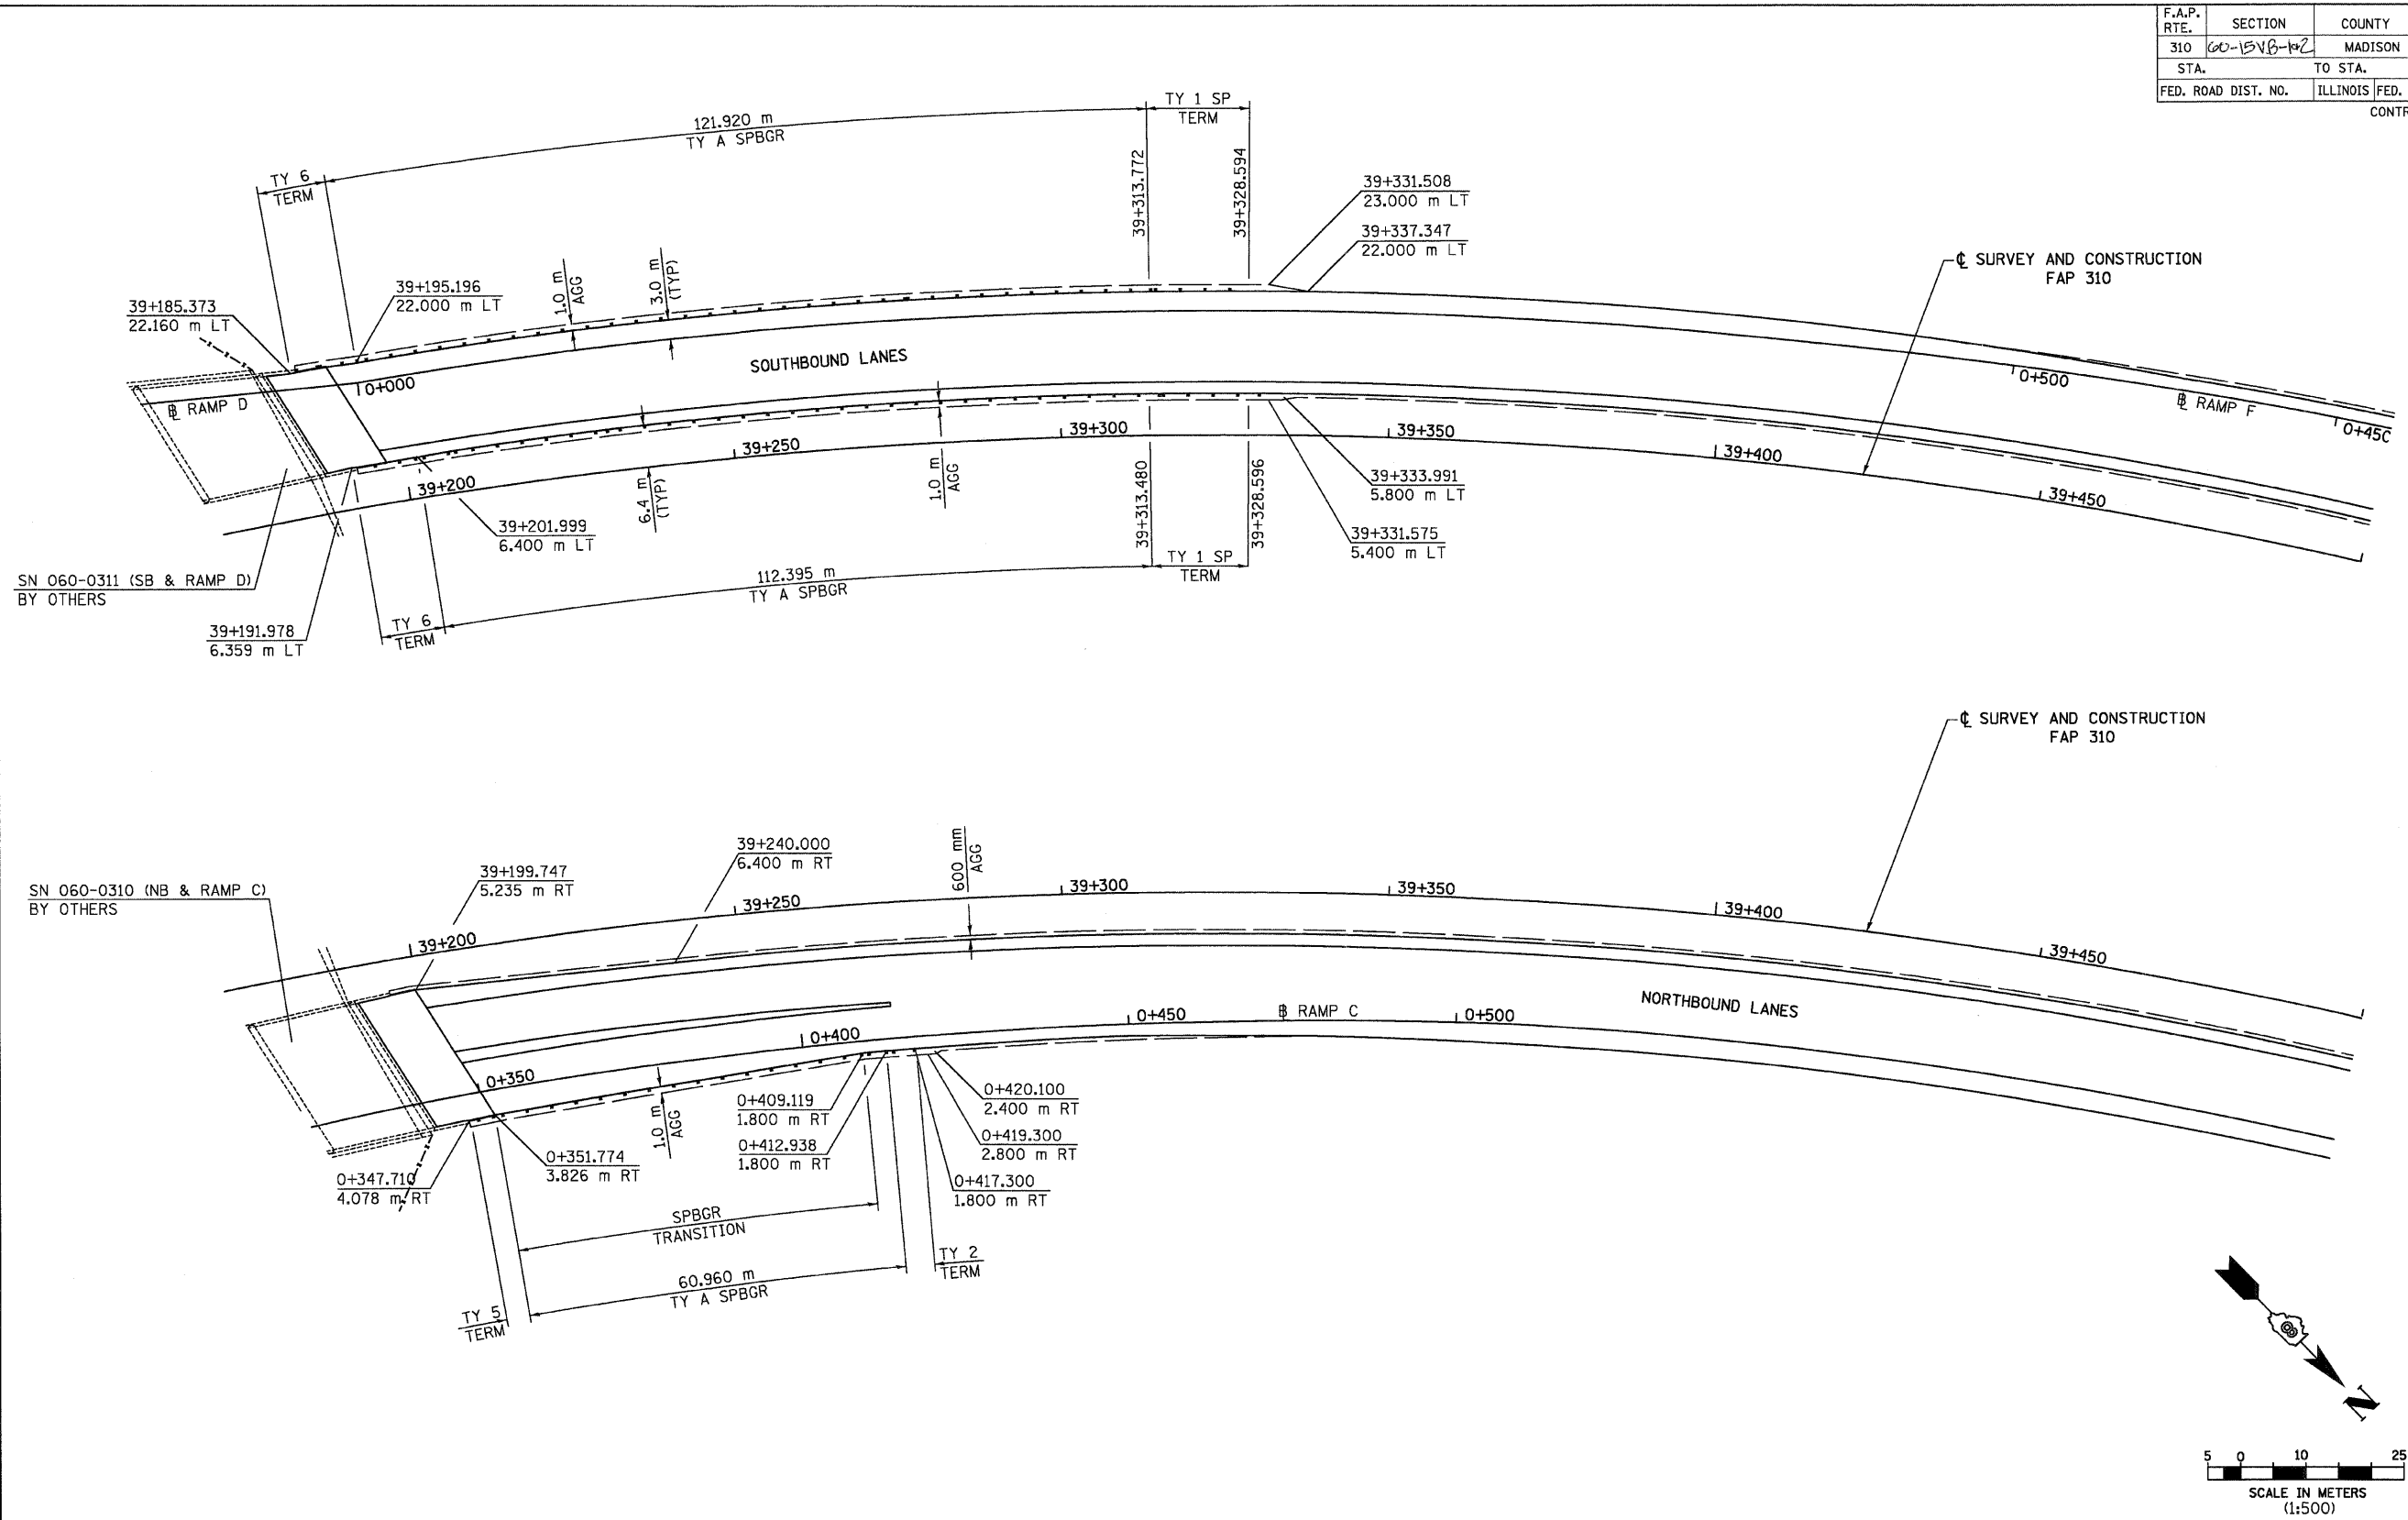

SN 060-0311 (SB & RAMP D)
BY OTHERS

SN 060-0310 (NB & RAMP C)
BY OTHERS

FOR INFORMATION ONLY

REVISIONS	
NAME	DATE

ILLINOIS DEPARTMENT OF TRANSPORTATION
 GUARDRAIL & SHOULDER WIDENING
 FAP 310 (IL 255)
 SECTION 60-15VB-1 & 2
 MADISON COUNTY
 DRAWN BY EBB
 CHECKED BY
 DATE