


12/15/2008

p:\2008 Files\080224\rd\rd\road\bridge\road\plans\sf\ap-310.dgn

| | |
|---------------|-------|
| FINAL SURVEY | DATE |
| NO. _____ | _____ |
| NOTE BOOK | BY |
| NO. _____ | _____ |
| AREAS CHECKED | |
| _____ | |
| _____ | |
| _____ | |

| | |
|-----------------|-------|
| ORIGINAL SURVEY | DATE |
| NO. _____ | _____ |
| NOTE BOOK | BY |
| NO. _____ | _____ |
| AREAS CHECKED | |
| _____ | |
| _____ | |
| _____ | |

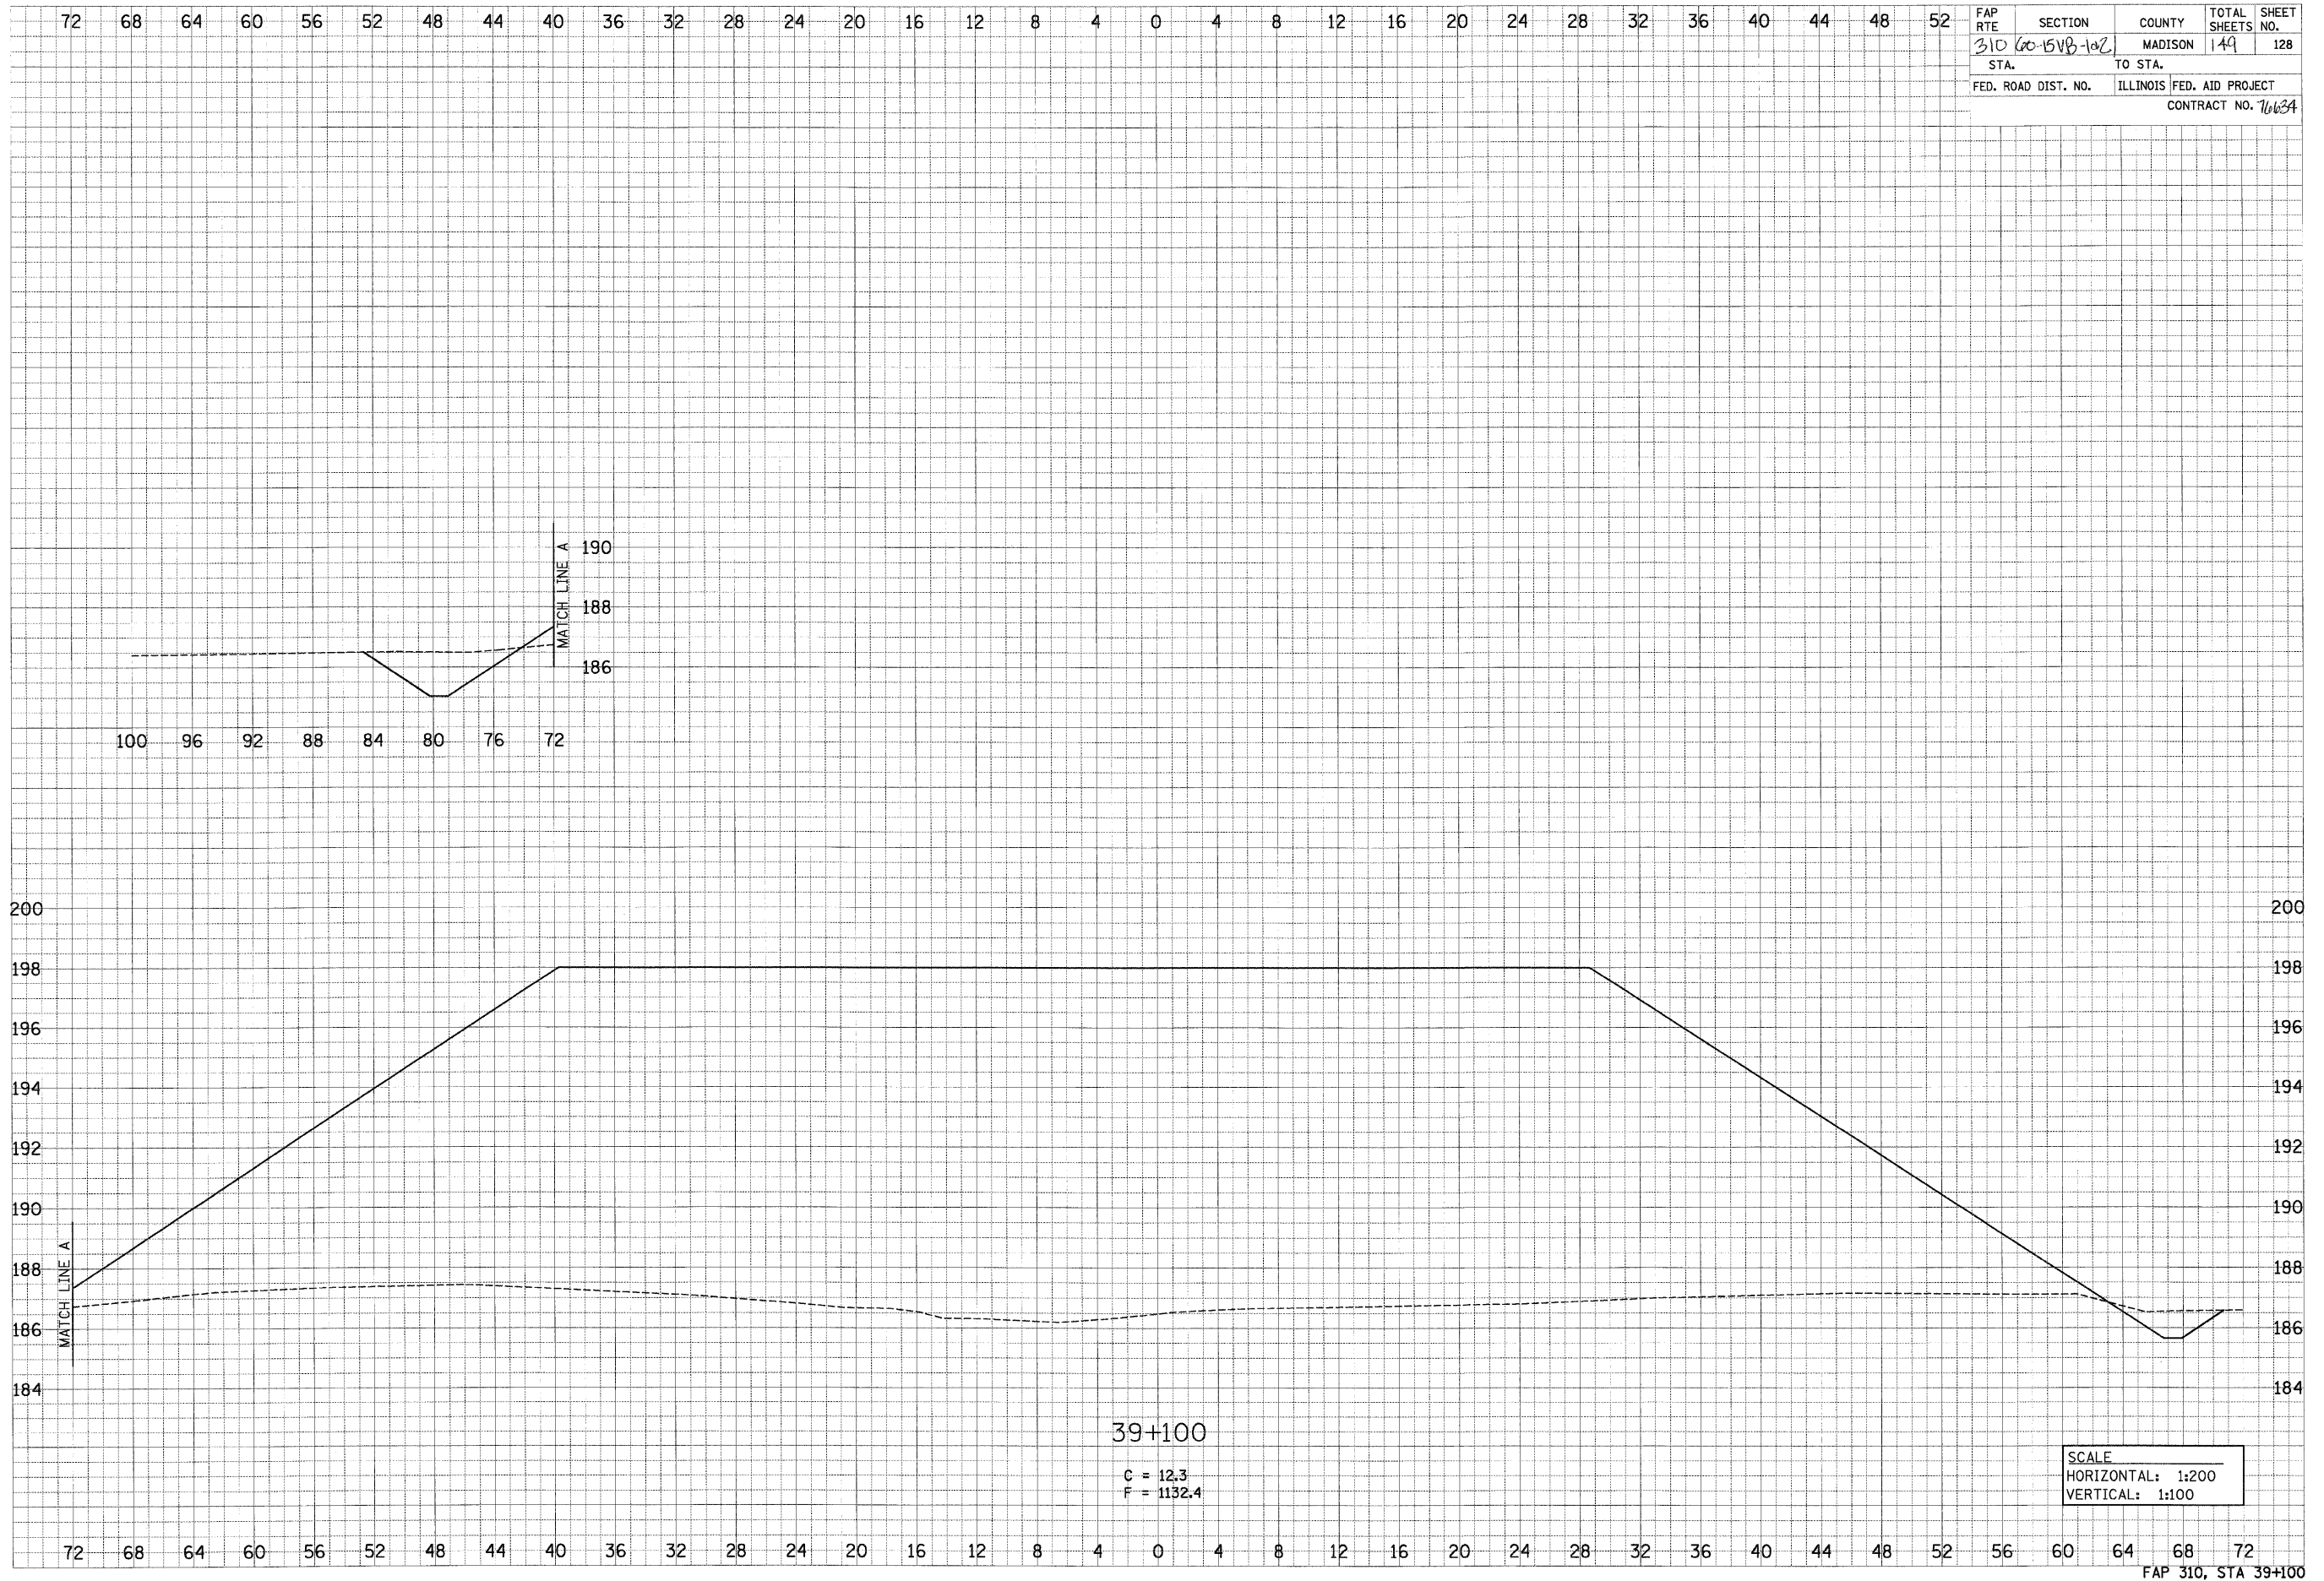

| | | | | |
|---------------------|---------------------------|---------|--------------------|-----------|
| FAP RTE | SECTION | COUNTY | TOTAL SHEETS | SHEET NO. |
| 310 | 60-15VB-102 | MADISON | 149 | 128 |
| STA. | TO STA. | | | |
| FED. ROAD DIST. NO. | ILLINOIS FED. AID PROJECT | | CONTRACT NO. 76634 | |

FAP 310, STA 39+100