


12/15/2008

p:\001\files\2008\24\rd\rd\road\bridge\road\plans\arf\arf310.cgn

DATE	
BY	
REVIEWED	
DATE	
FINAL SURVEY	
NOTE BOOK	
NO.	
AREAS CHECKED	
AREAS CHECKED	

DATE	
BY	
REVIEWED	
DATE	
ORIGINAL SURVEY	
NOTE BOOK	
NO.	
AREAS CHECKED	
AREAS CHECKED	

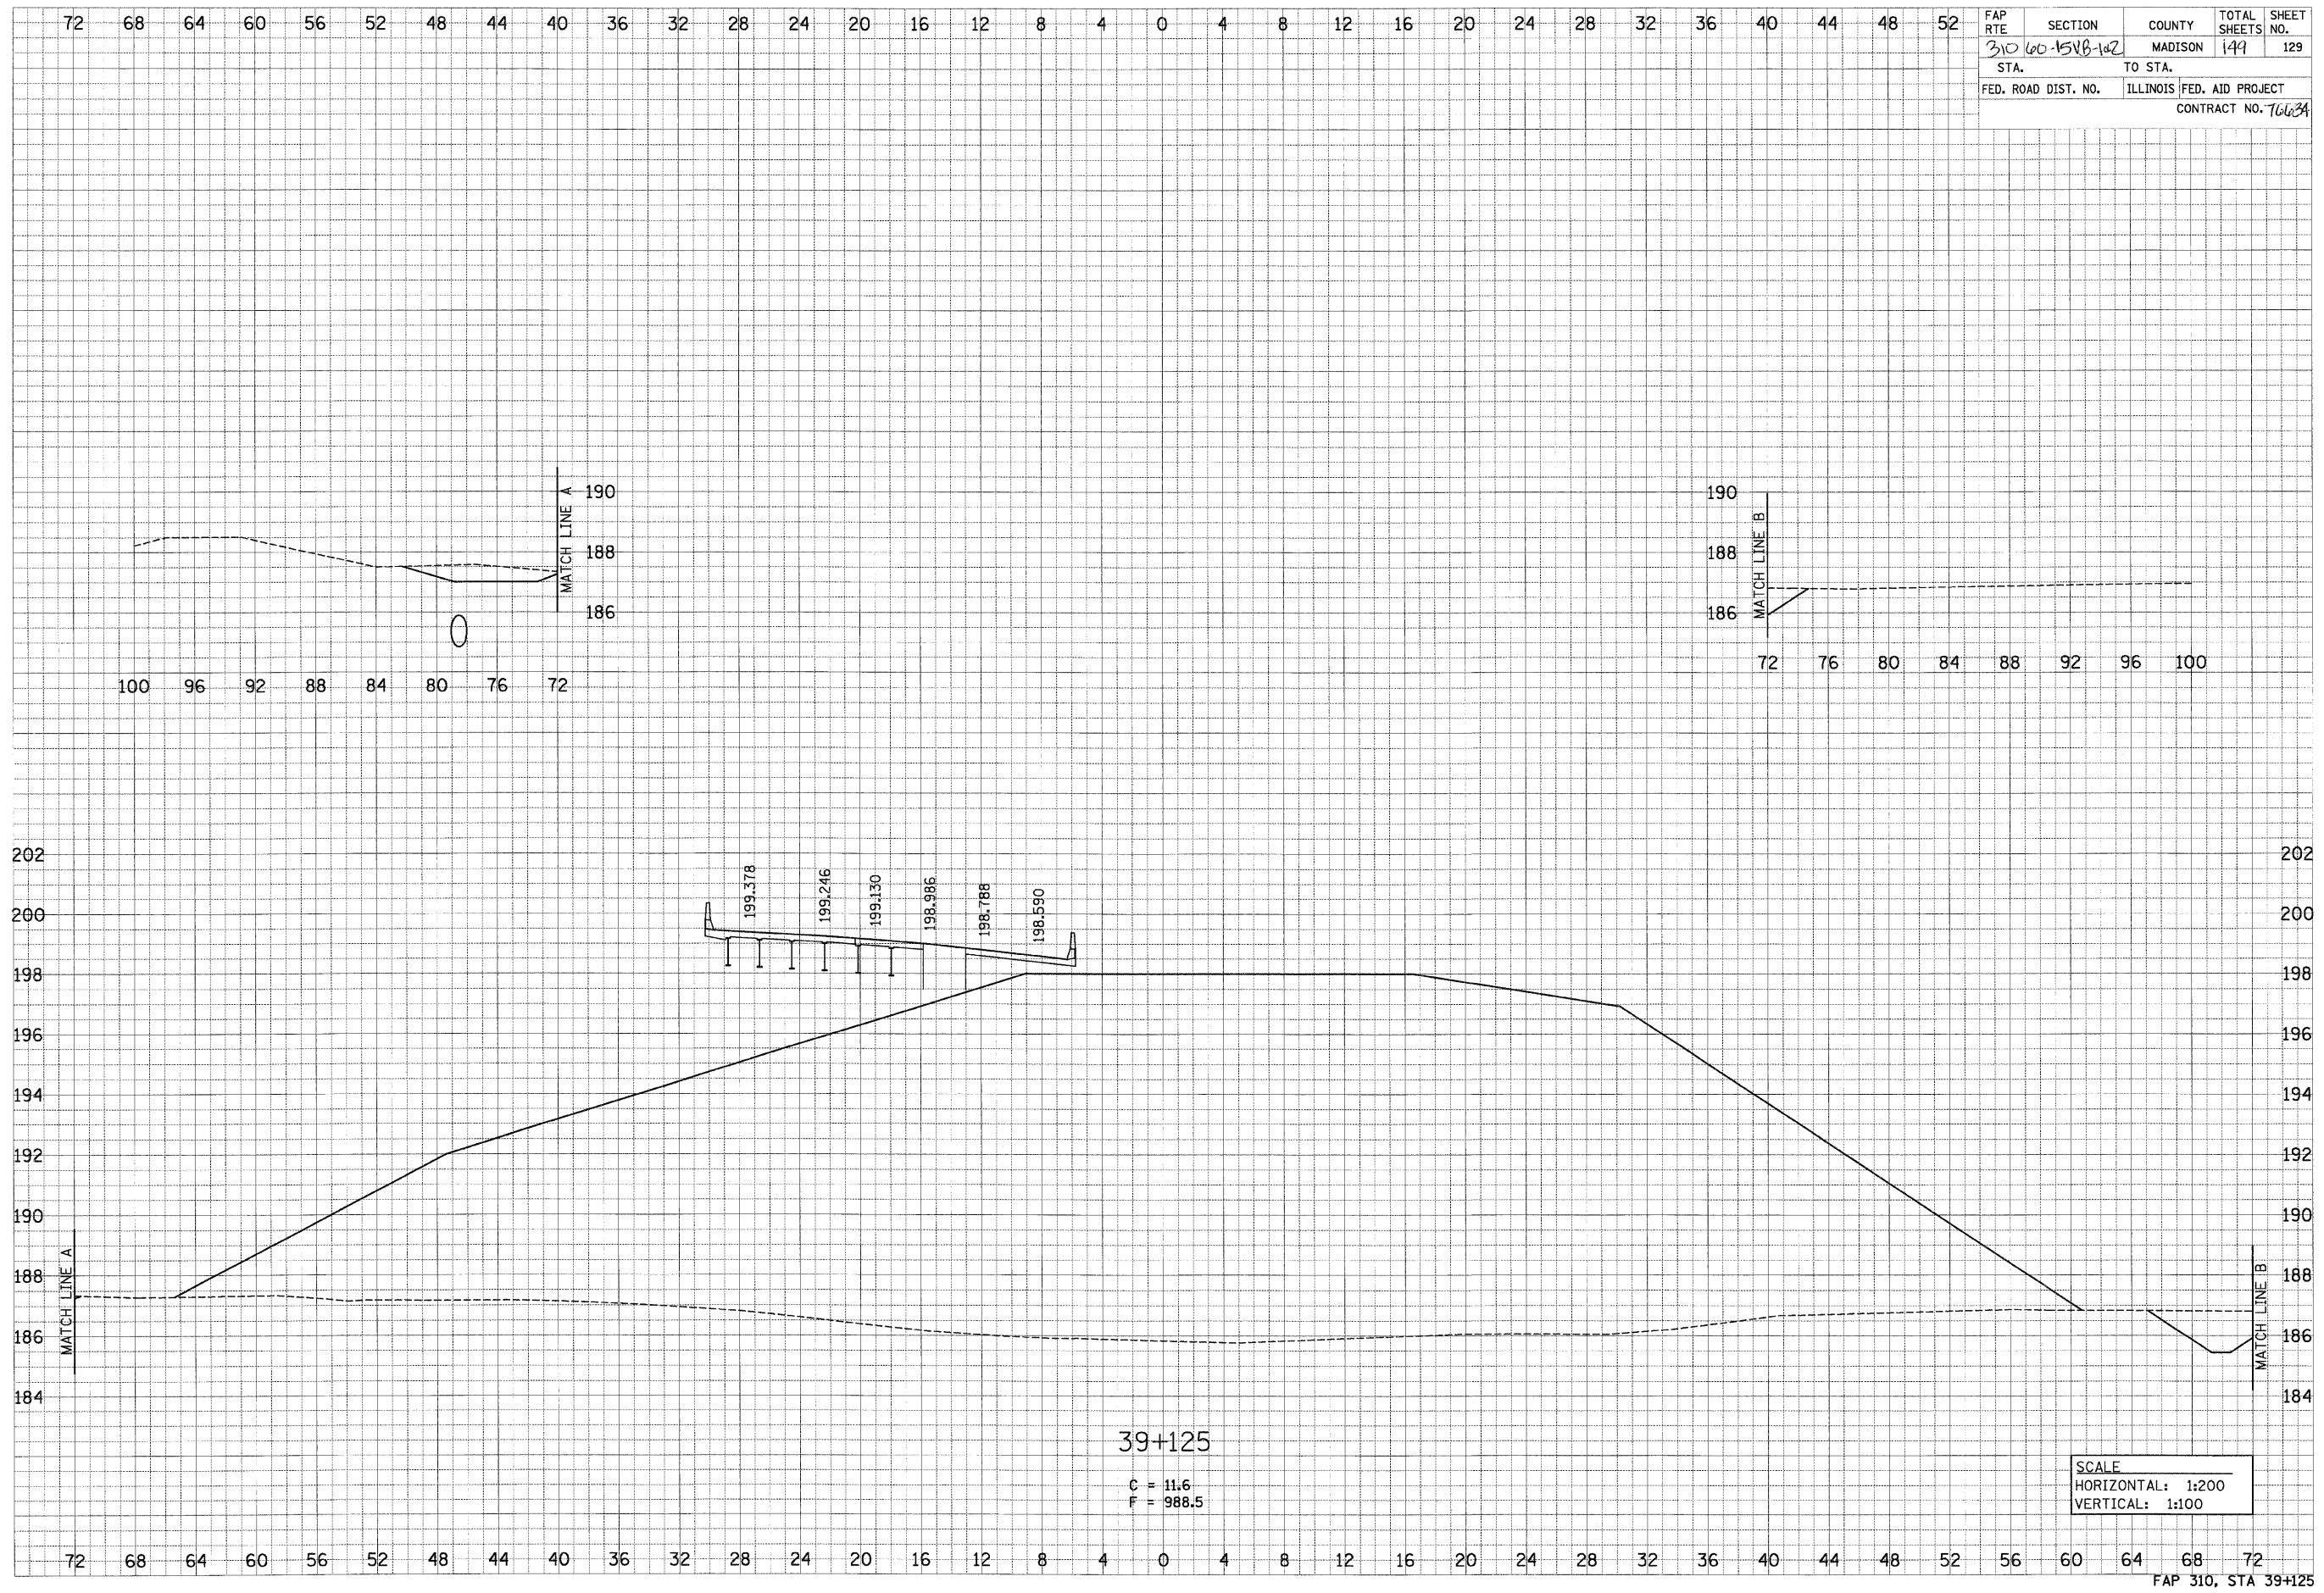

FAP RTE	SECTION	COUNTY	TOTAL SHEETS	SHEET NO.
310	60-151B-102	MADISON	149	129
STA.	TO STA.			
FED. ROAD DIST. NO.	ILLINOIS FED. AID PROJECT			
CONTRACT NO. 76634				

SCALE  
HORIZONTAL: 1:200  
VERTICAL: 1:100

FAP 310, STA 39+125