




12/15/2008

p:\0011.es\000024\FactRead-Dr-sdg\VRU\PLANS\310-FAP310.dgn

DATE	BY
REVIEWED	
SURVEY	
PIOTTED	
TEMPLATE	
NOTE BOOK	
AREAS CHECKED	
NO.	

DATE	BY
REVIEWED	
SURVEY	
PIOTTED	
TEMPLATE	
NOTE BOOK	
AREAS CHECKED	
NO.	

FAP RTE	SECTION	COUNTY	TOTAL SHEETS	SHEET NO.
310	60-151B-102	MADISON	149	130
STA.	TO STA.			
FED. ROAD DIST. NO.	ILLINOIS FED. AID PROJECT			
CONTRACT NO. 76634				

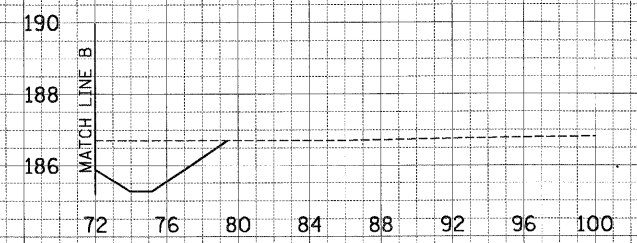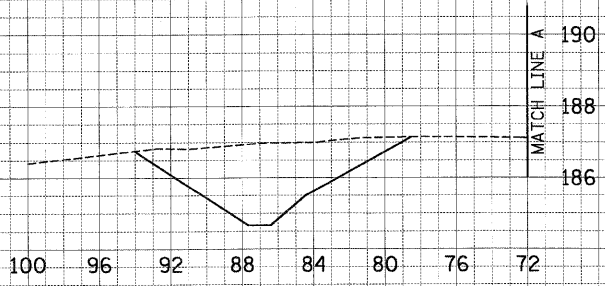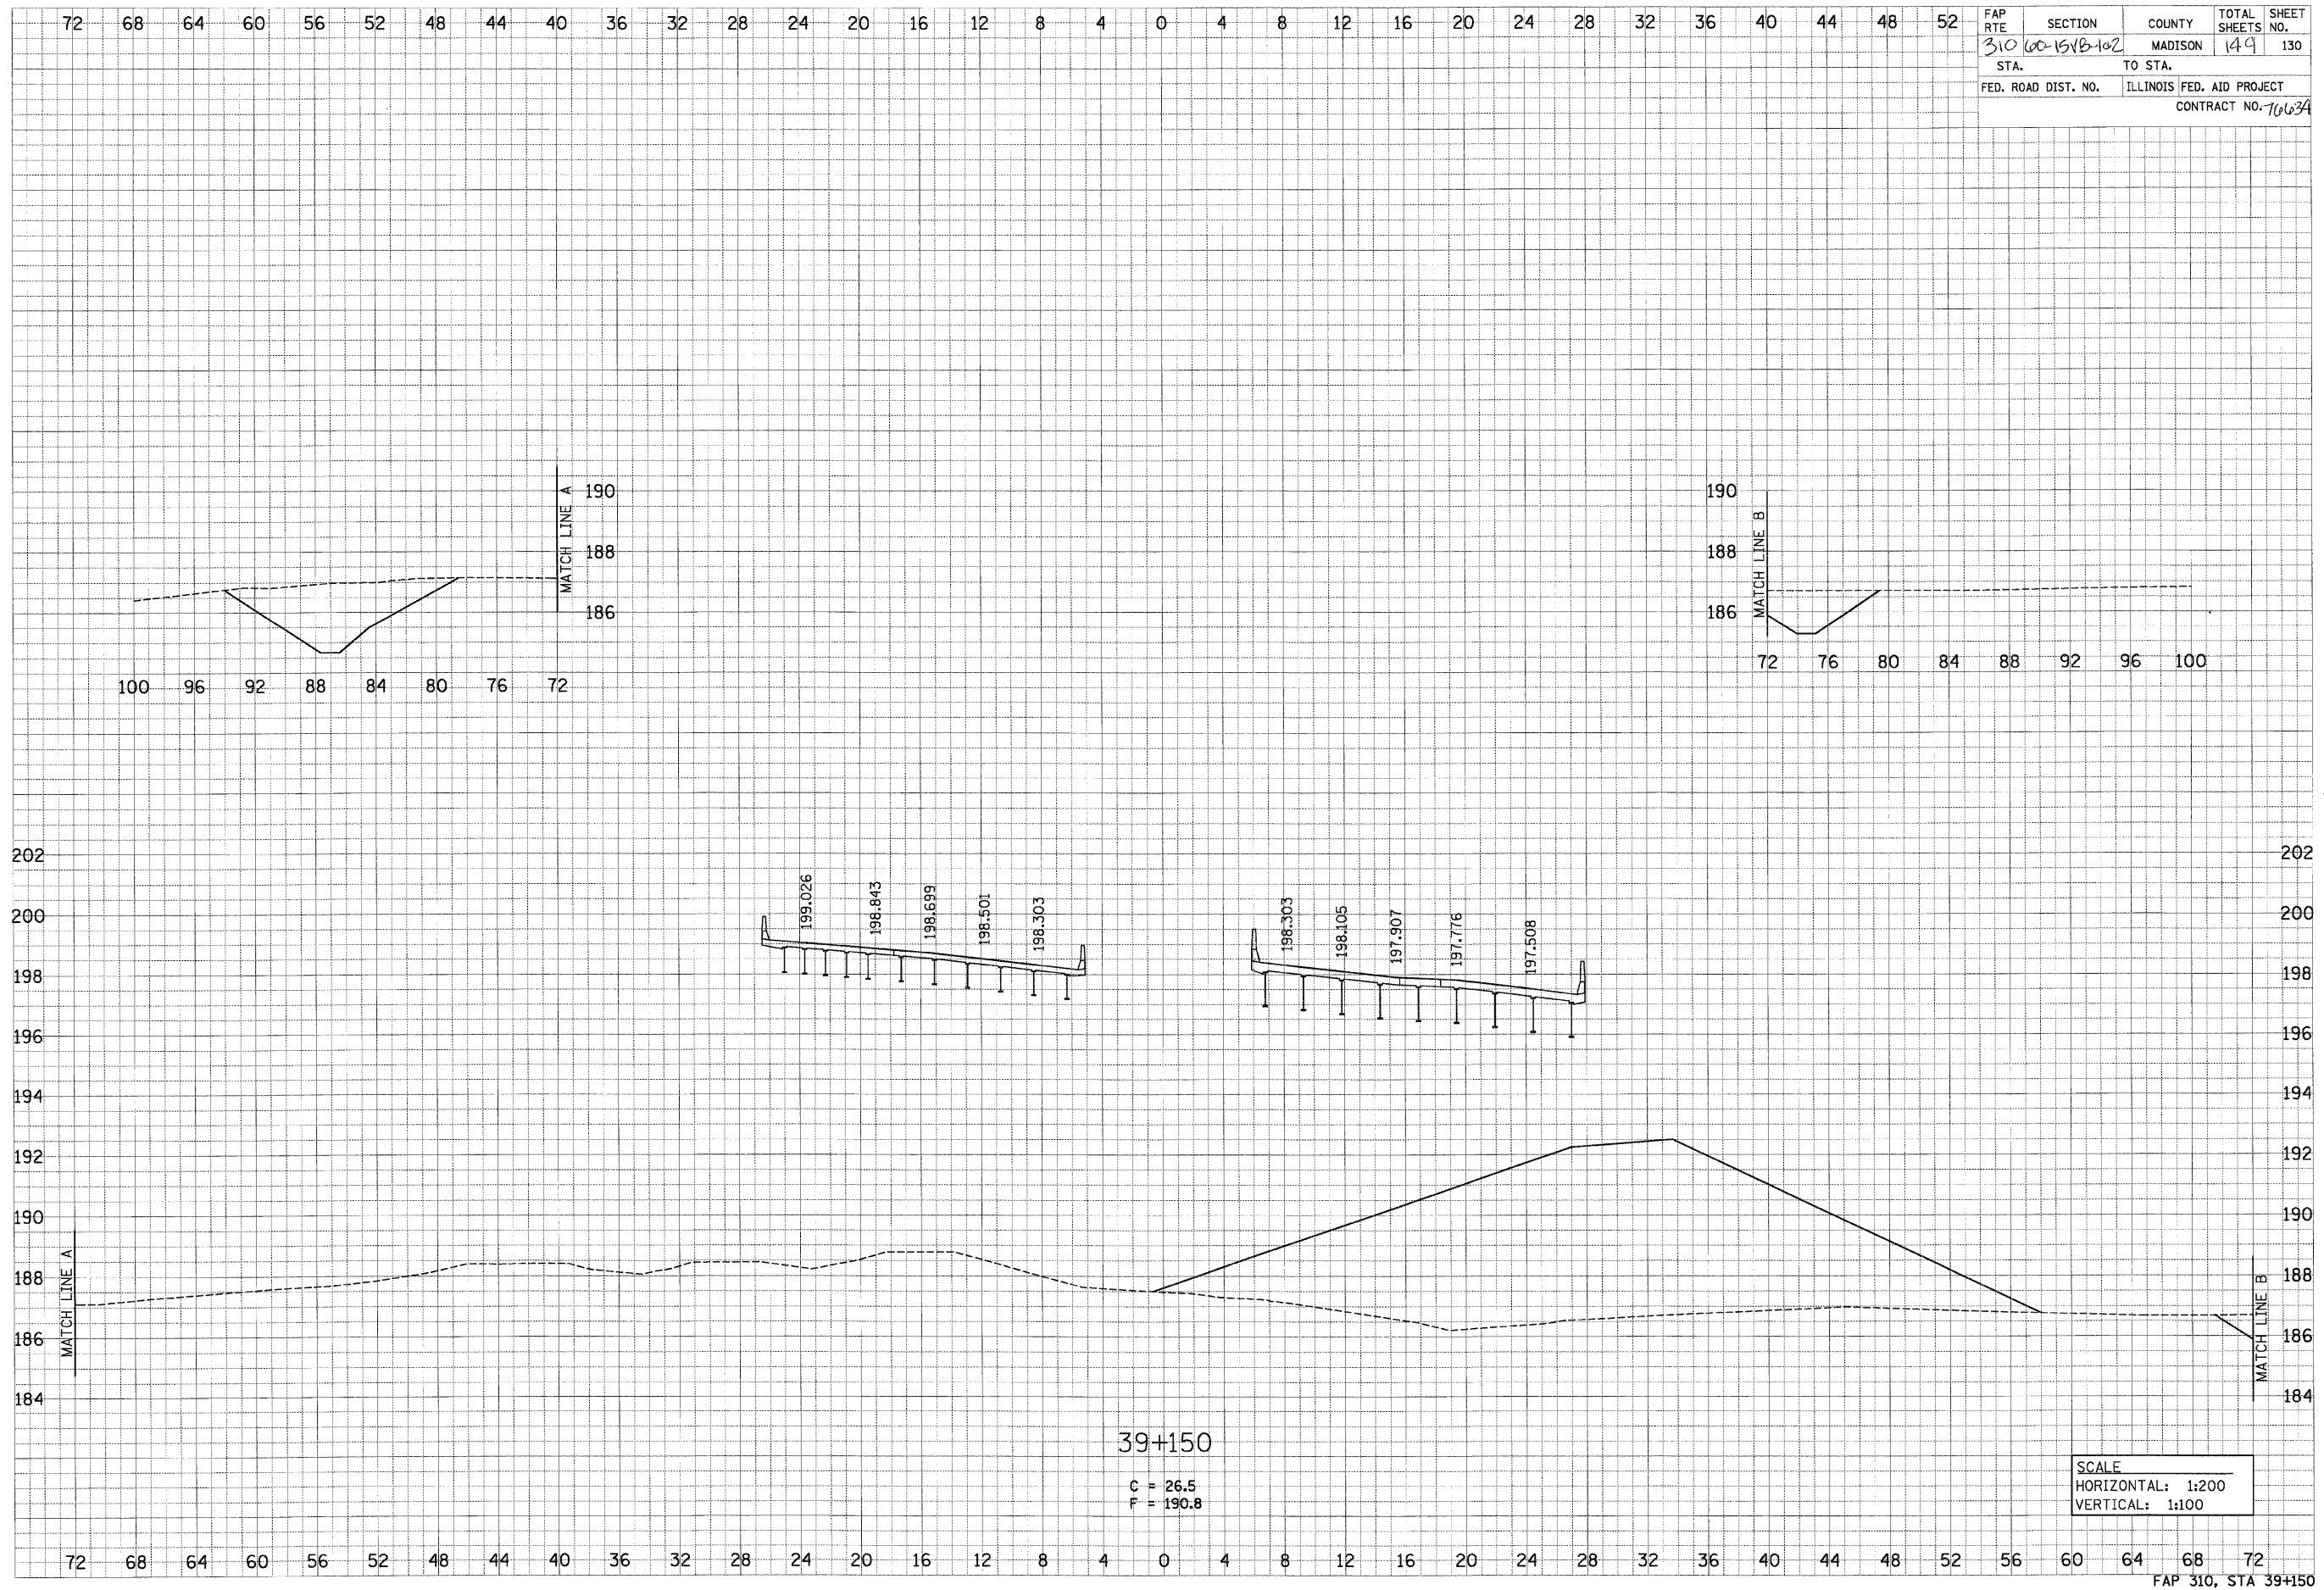

39+150

C = 26.5  
F = 190.8

SCALE  
HORIZONTAL: 1:200  
VERTICAL: 1:100