


12/15/2008

p:\0011ea\00024\rd\rd\road\bridge\roadplans\sfaf310.dgn

FINAL	DATE
SURVEY	BY
NOTE BOOK	
TEMPLATE	
AREAS	
CHECKED	
NO.	

ORIGINAL	DATE
SURVEY	BY
NOTE BOOK	
TEMPLATE	
AREAS	
CHECKED	
NO.	

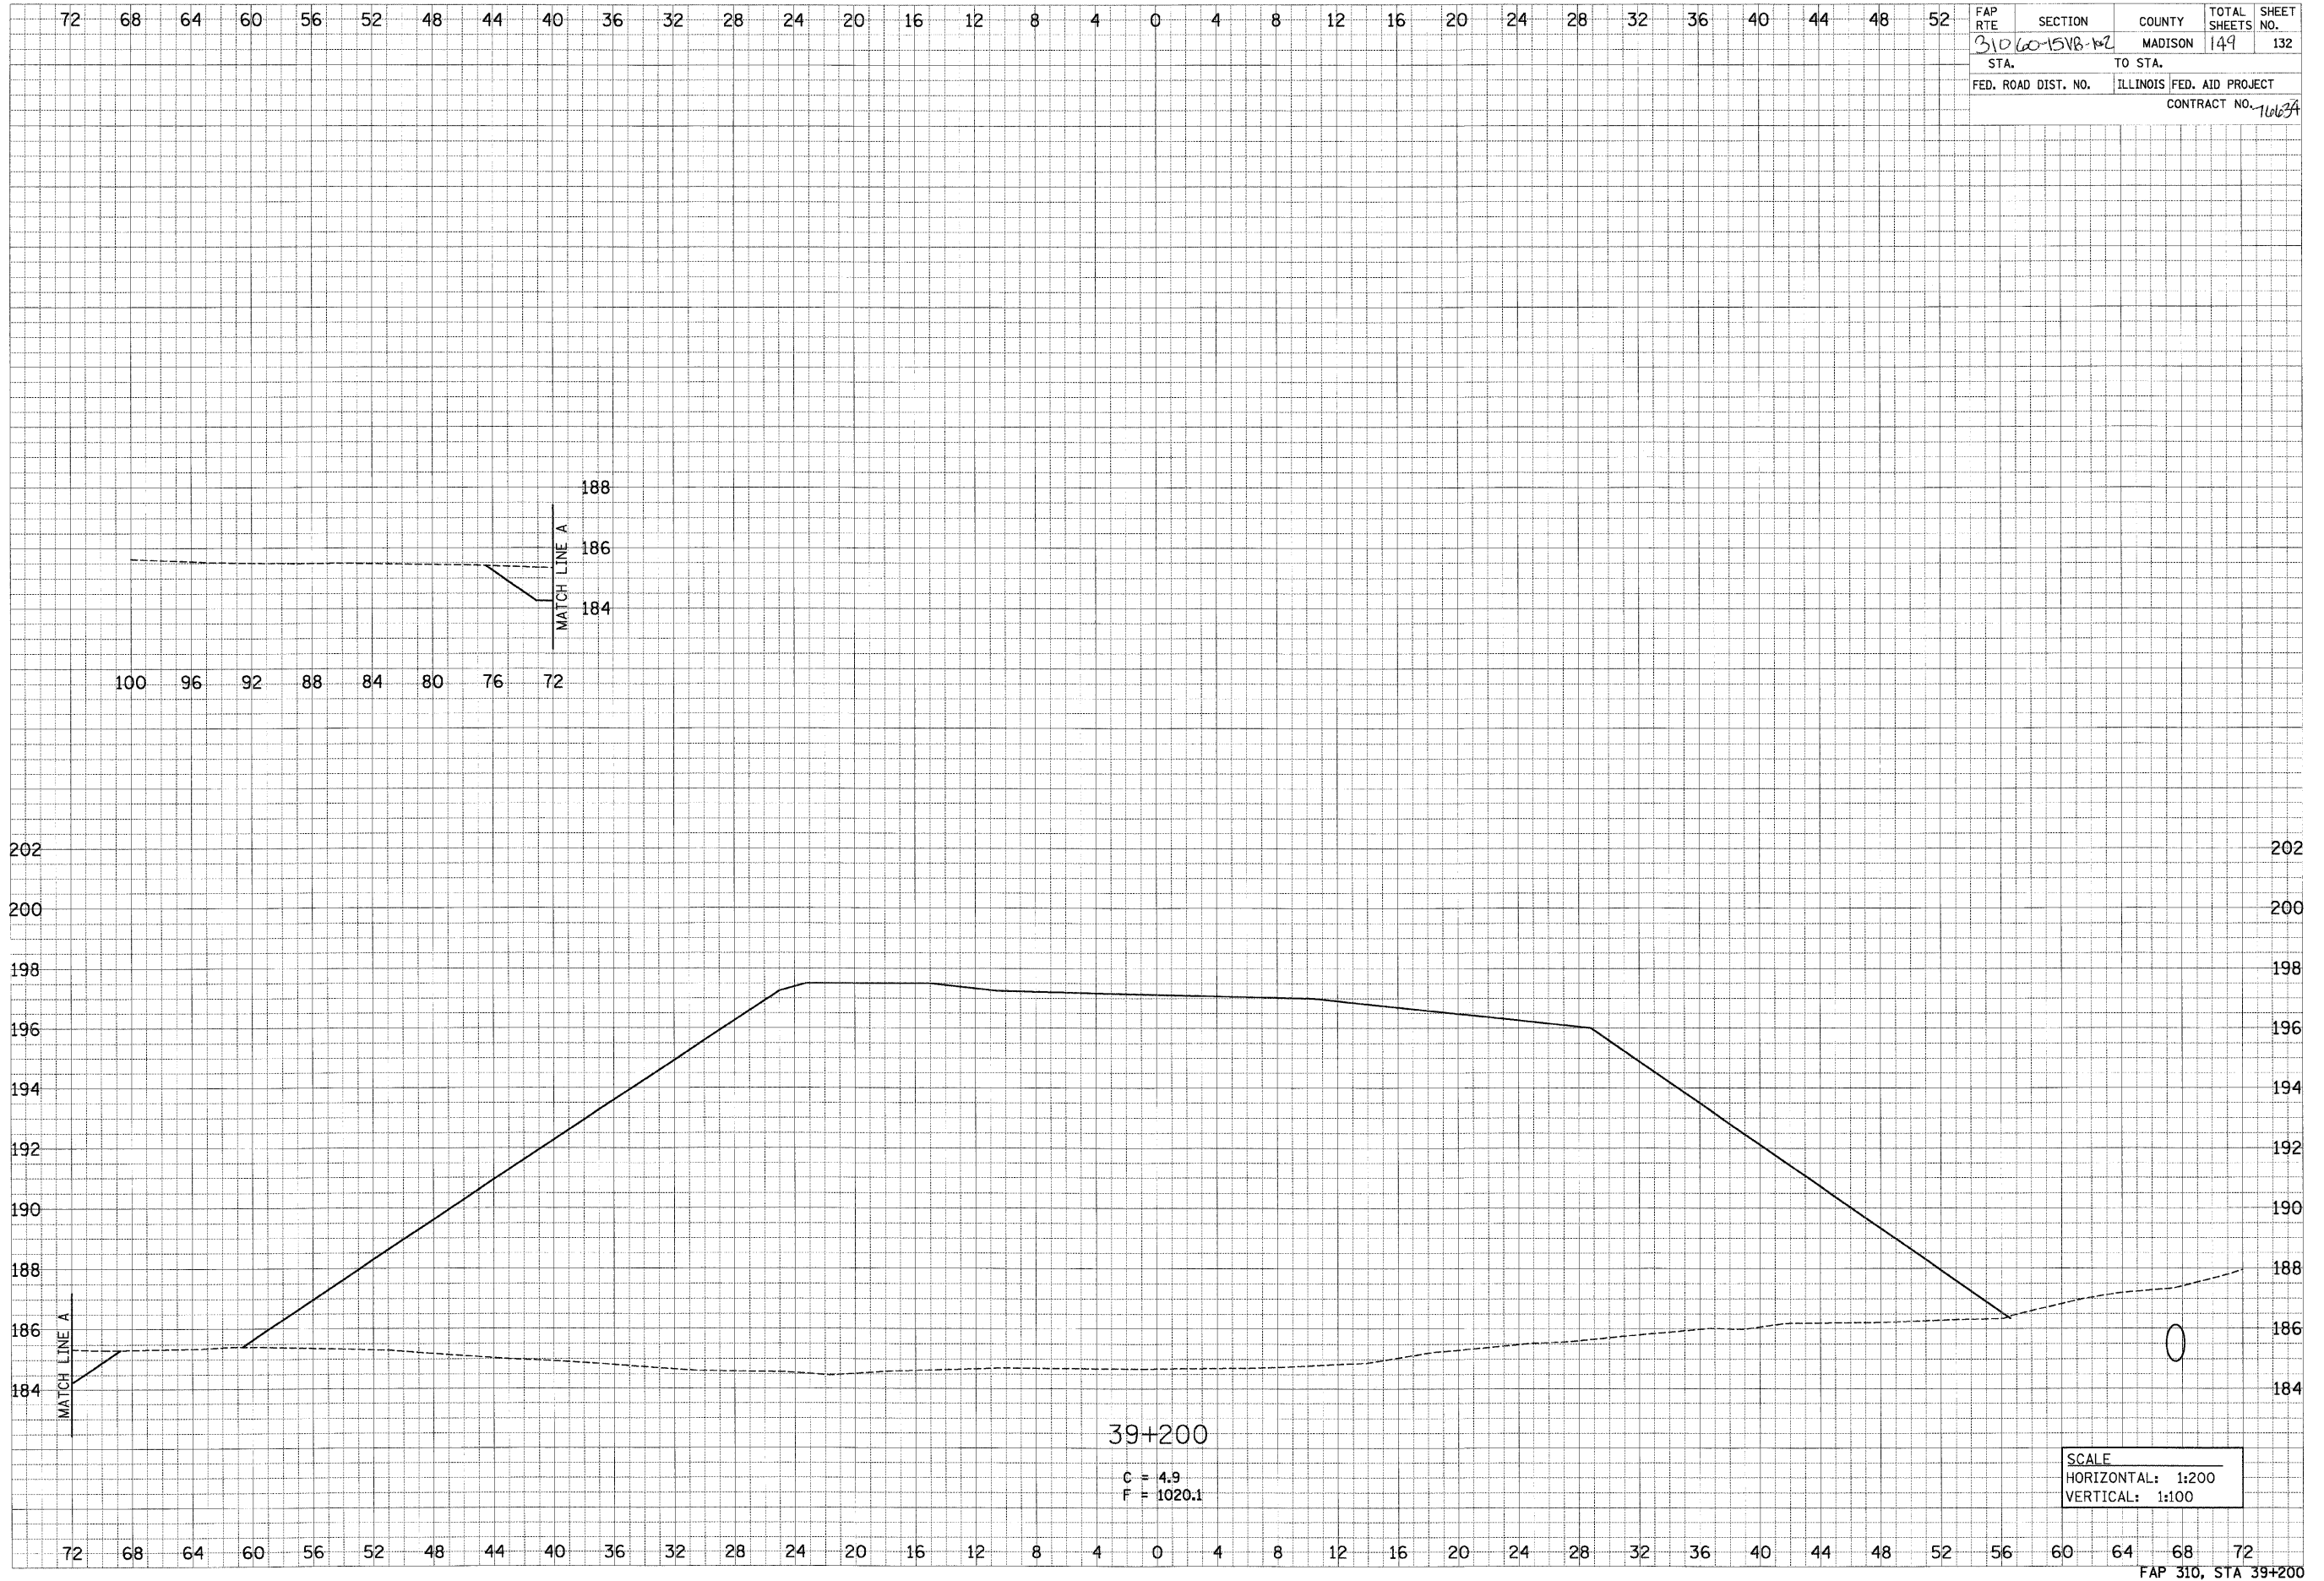

FAP RTE	SECTION	COUNTY	TOTAL SHEETS	SHEET NO.
31060-15VB-102		MADISON	149	132
STA.	TO STA.			
FED. ROAD DIST. NO.	ILLINOIS FED. AID PROJECT			
	CONTRACT NO. 1063A			

SCALE
 HORIZONTAL: 1:200
 VERTICAL: 1:100