


12/15/2008

p:\0071\ees\000024\Road\Road-Bridge\30AD\PLANS\of\AP310.dgn

FINAL	DATE
SURVEY	BY
NOTE BOOK	
NO.	
TEMPLATES	
AREAS CHECKED	

ORIGINAL	DATE
SURVEY	BY
NOTE BOOK	
NO.	
TEMPLATES	
AREAS CHECKED	

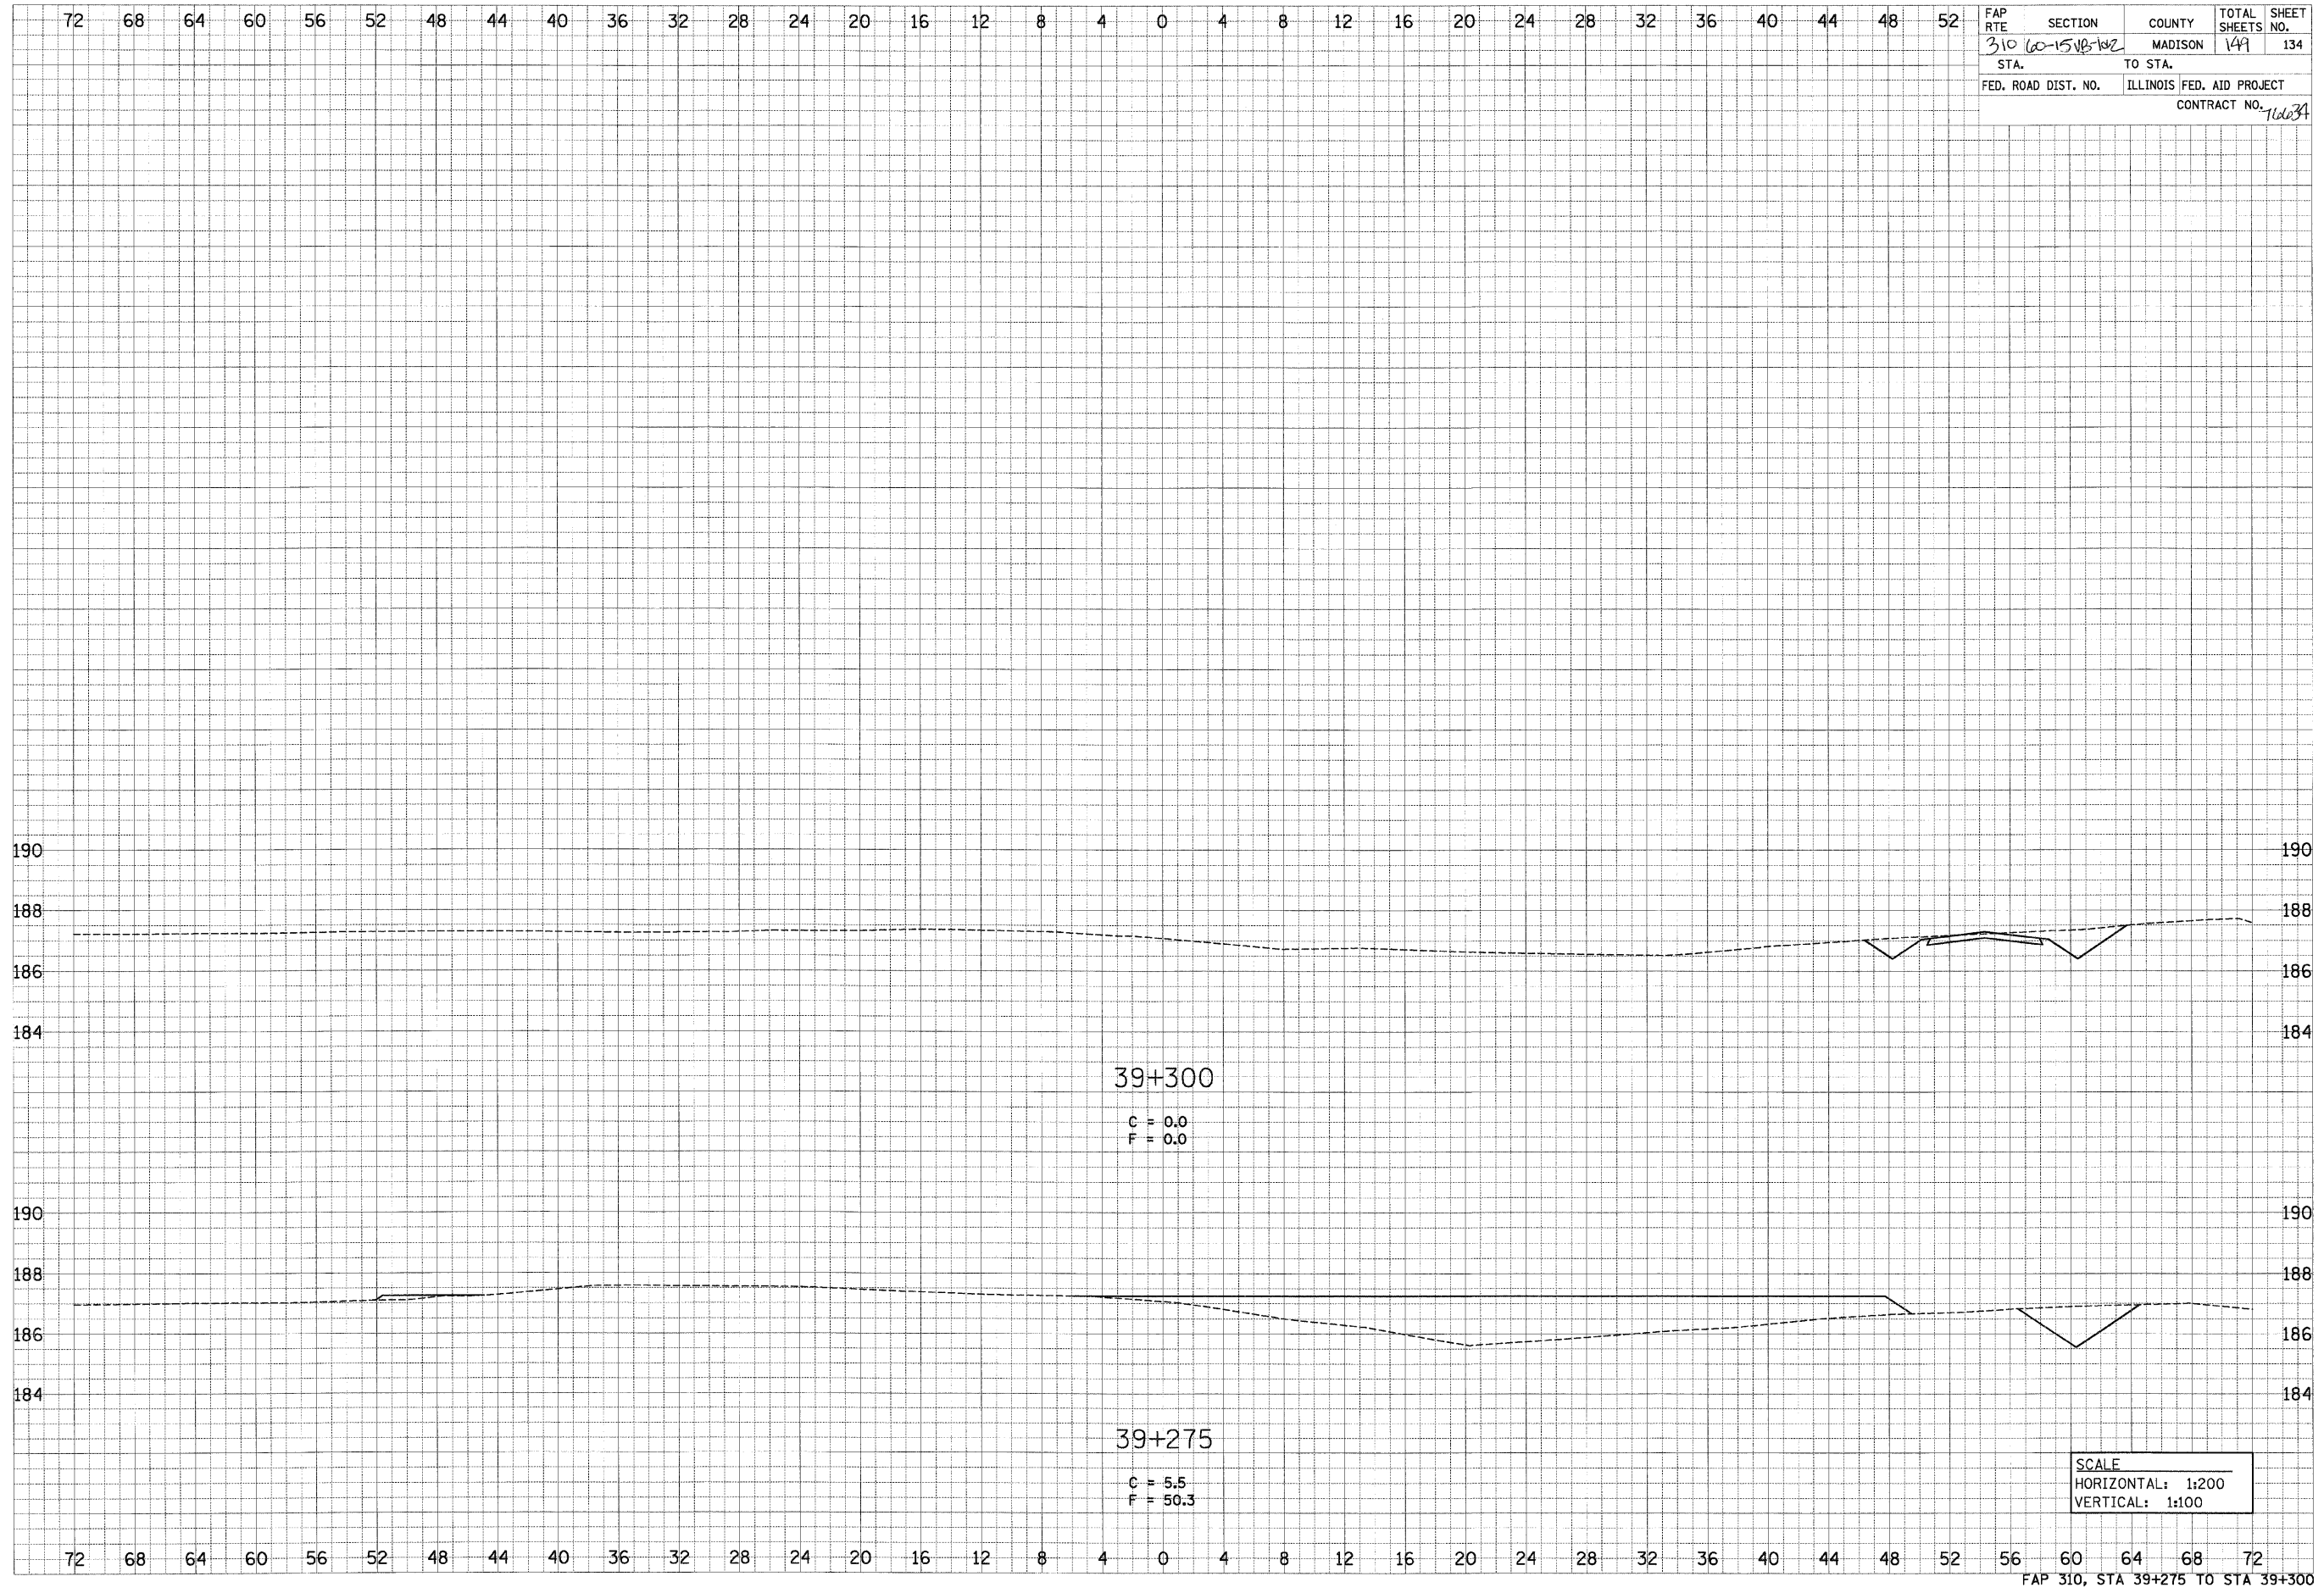

FAP RTE	SECTION	COUNTY	TOTAL SHEETS	SHEET NO.
310	60-15-18-102	MADISON	149	134
STA.	TO STA.			
FED. ROAD DIST. NO.	ILLINOIS FED. AID PROJECT			
				CONTRACT NO. 16634

FAP 310, STA 39+275 TO STA 39+300