


12/15/2008

DATE	
BY	
SURVEYED	
PLOTTED	
TEMPLATE	
NOTE BOOK	
AREAS CHECKED	
NO.	

DATE	
BY	
REVISION	
PLOTTED	
TEMPLATE	
NOTE BOOK	
AREAS CHECKED	
NO.	

FAP RTE	SECTION	COUNTY	TOTAL SHEETS NO.
310	60-1518-102	MADISON	141
STA.	TO STA.		142
FED. ROAD DIST. NO.	ILLINOIS FED. AID PROJECT		
	CONTRACT NO. 7162A		

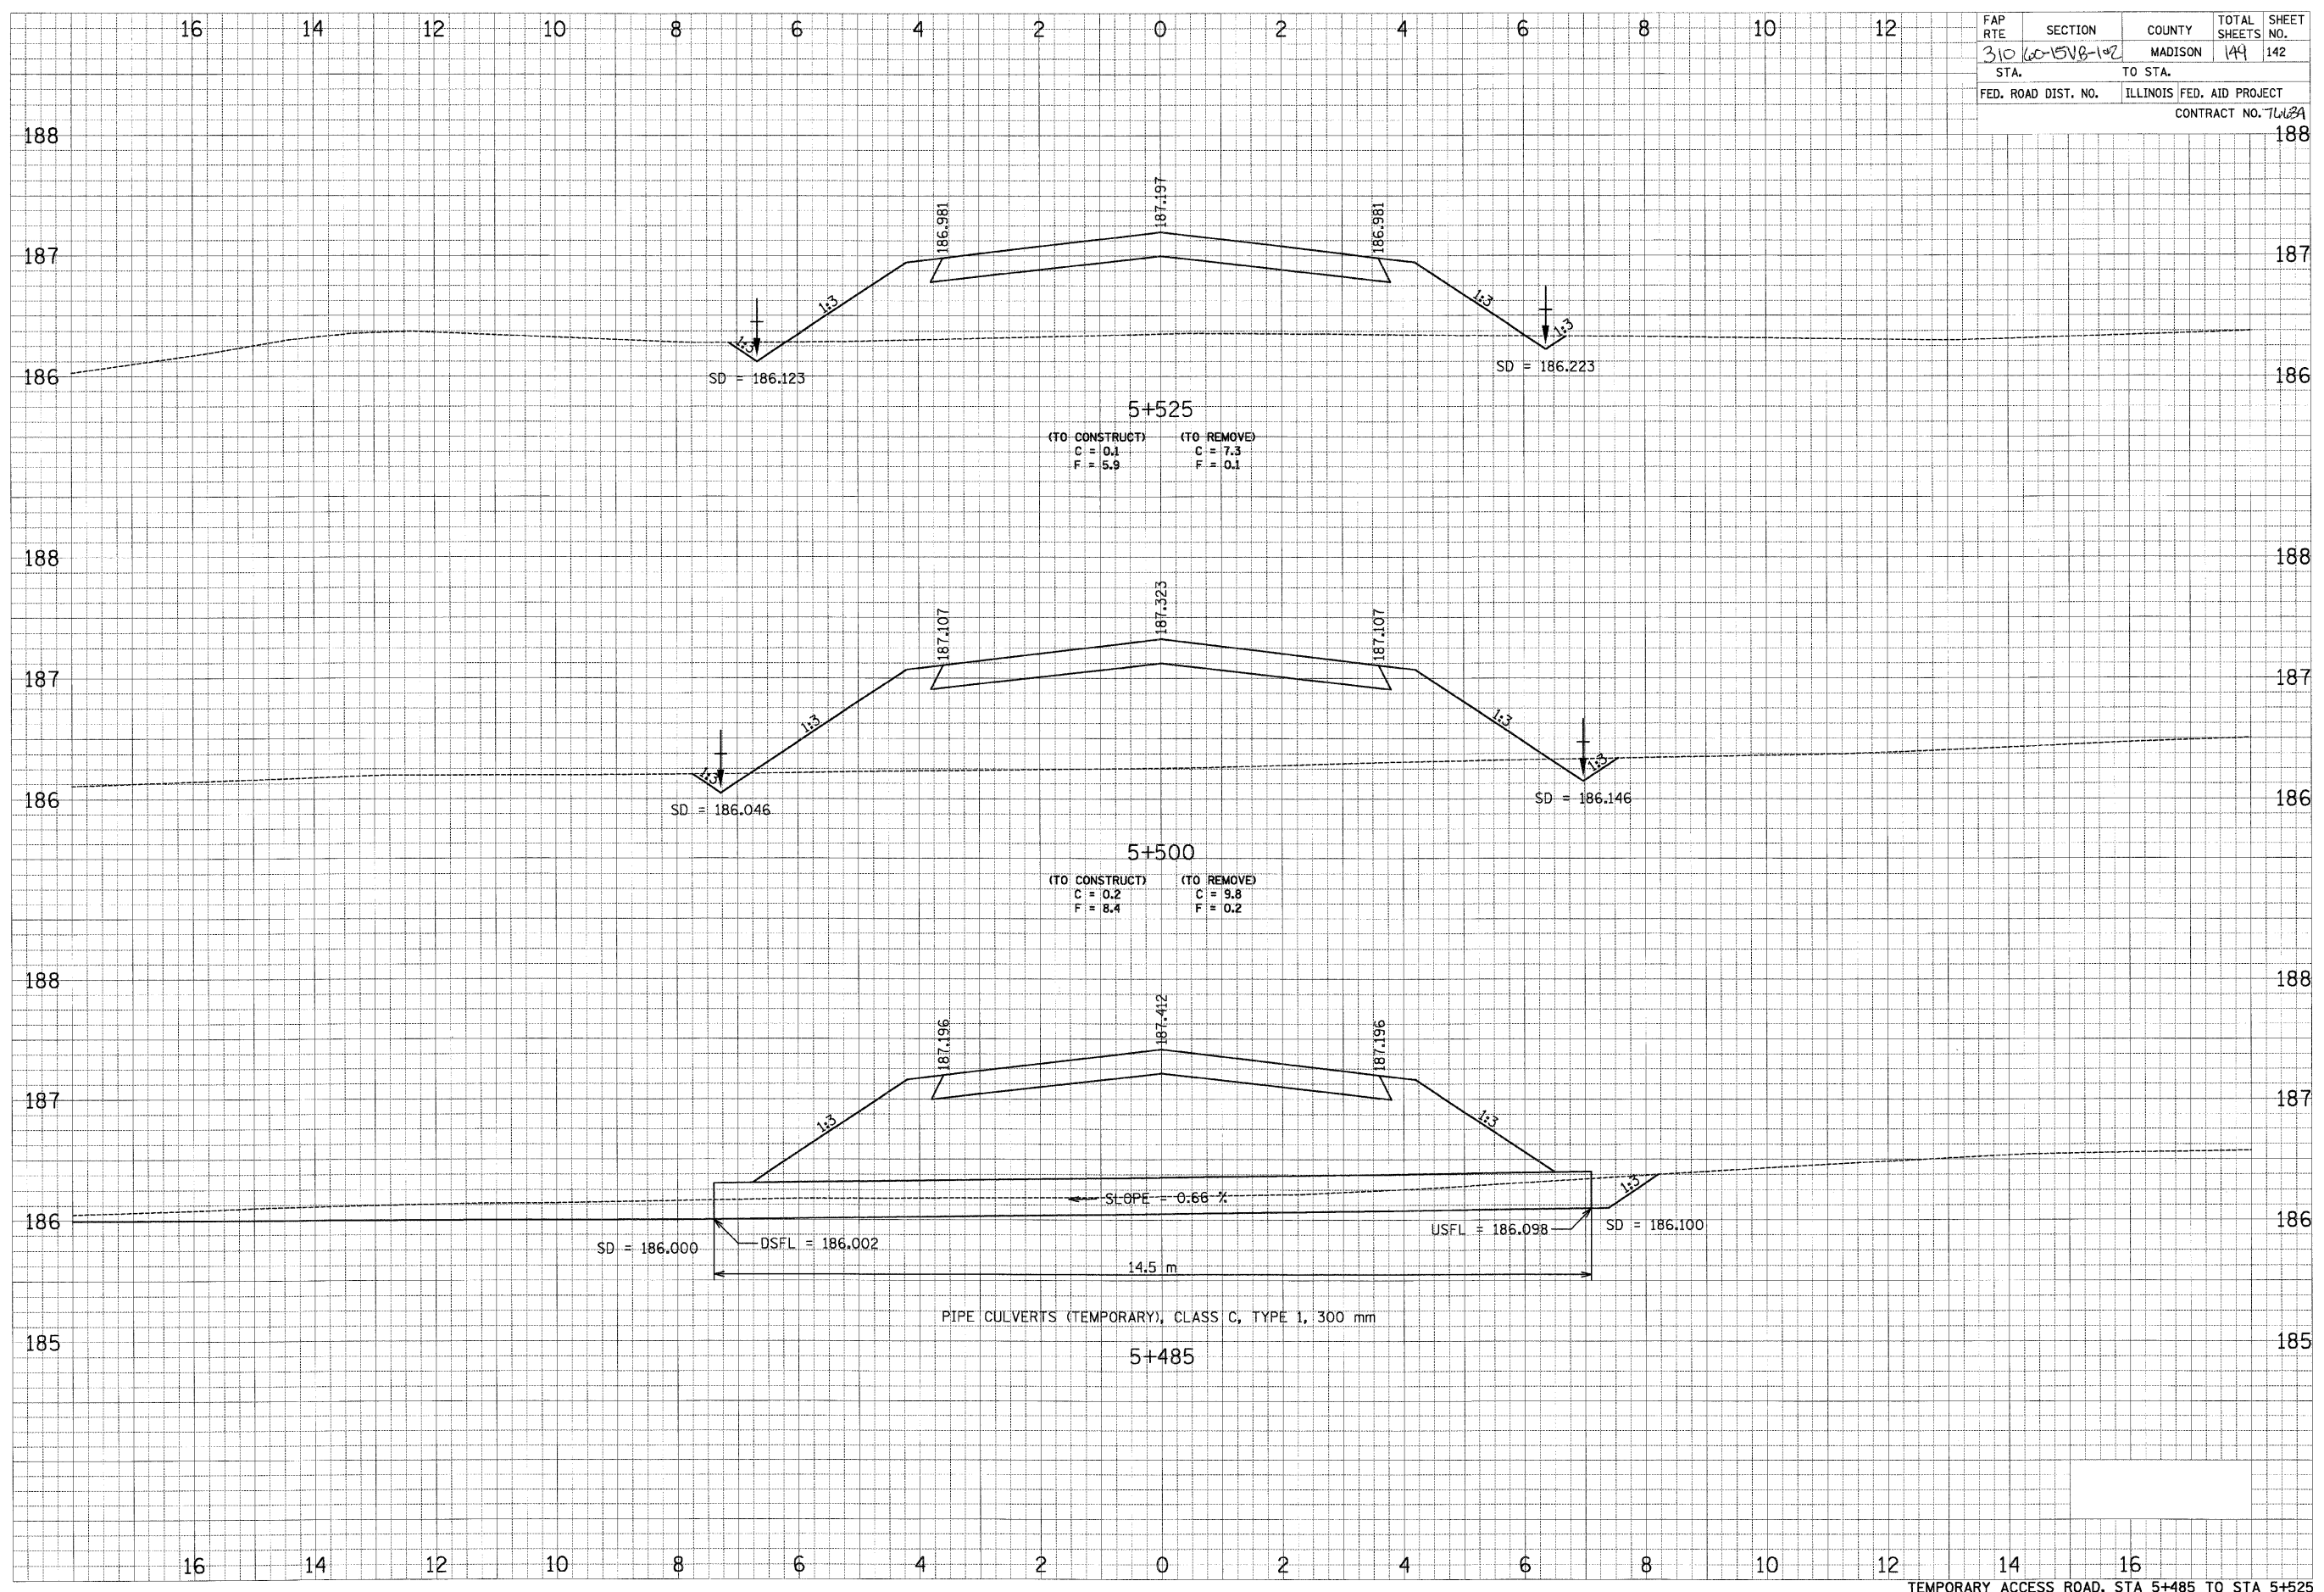

p:\00f_1ea\0200224\office\road-br\1.dgn\ROADPLANS\refACCESSRD.dgn