


12/15/2003

pp:\001\1ea\0002024\Road\Road-Br-dge\ROADPLANS\ACCESSRD.dgn

DATE	
BY	
FINISHED	
SURVEY	
NOTE BOOK	
NO.	
AREAS CHECKED	
TEMPLATE	
PLOTTED	

DATE	
BY	
ORIGINAL	
SURVEY	
NOTE BOOK	
NO.	
AREAS CHECKED	
TEMPLATE	
PLOTTED	

FAP RTE	SECTION	COUNTY	TOTAL SHEETS	SHEET NO.
310	60-15VB-142	MADISON	149	143
STA.	TO STA.			
FED. ROAD DIST. NO.	ILLINOIS FED. AID PROJECT		CONTRACT NO. 7669A	

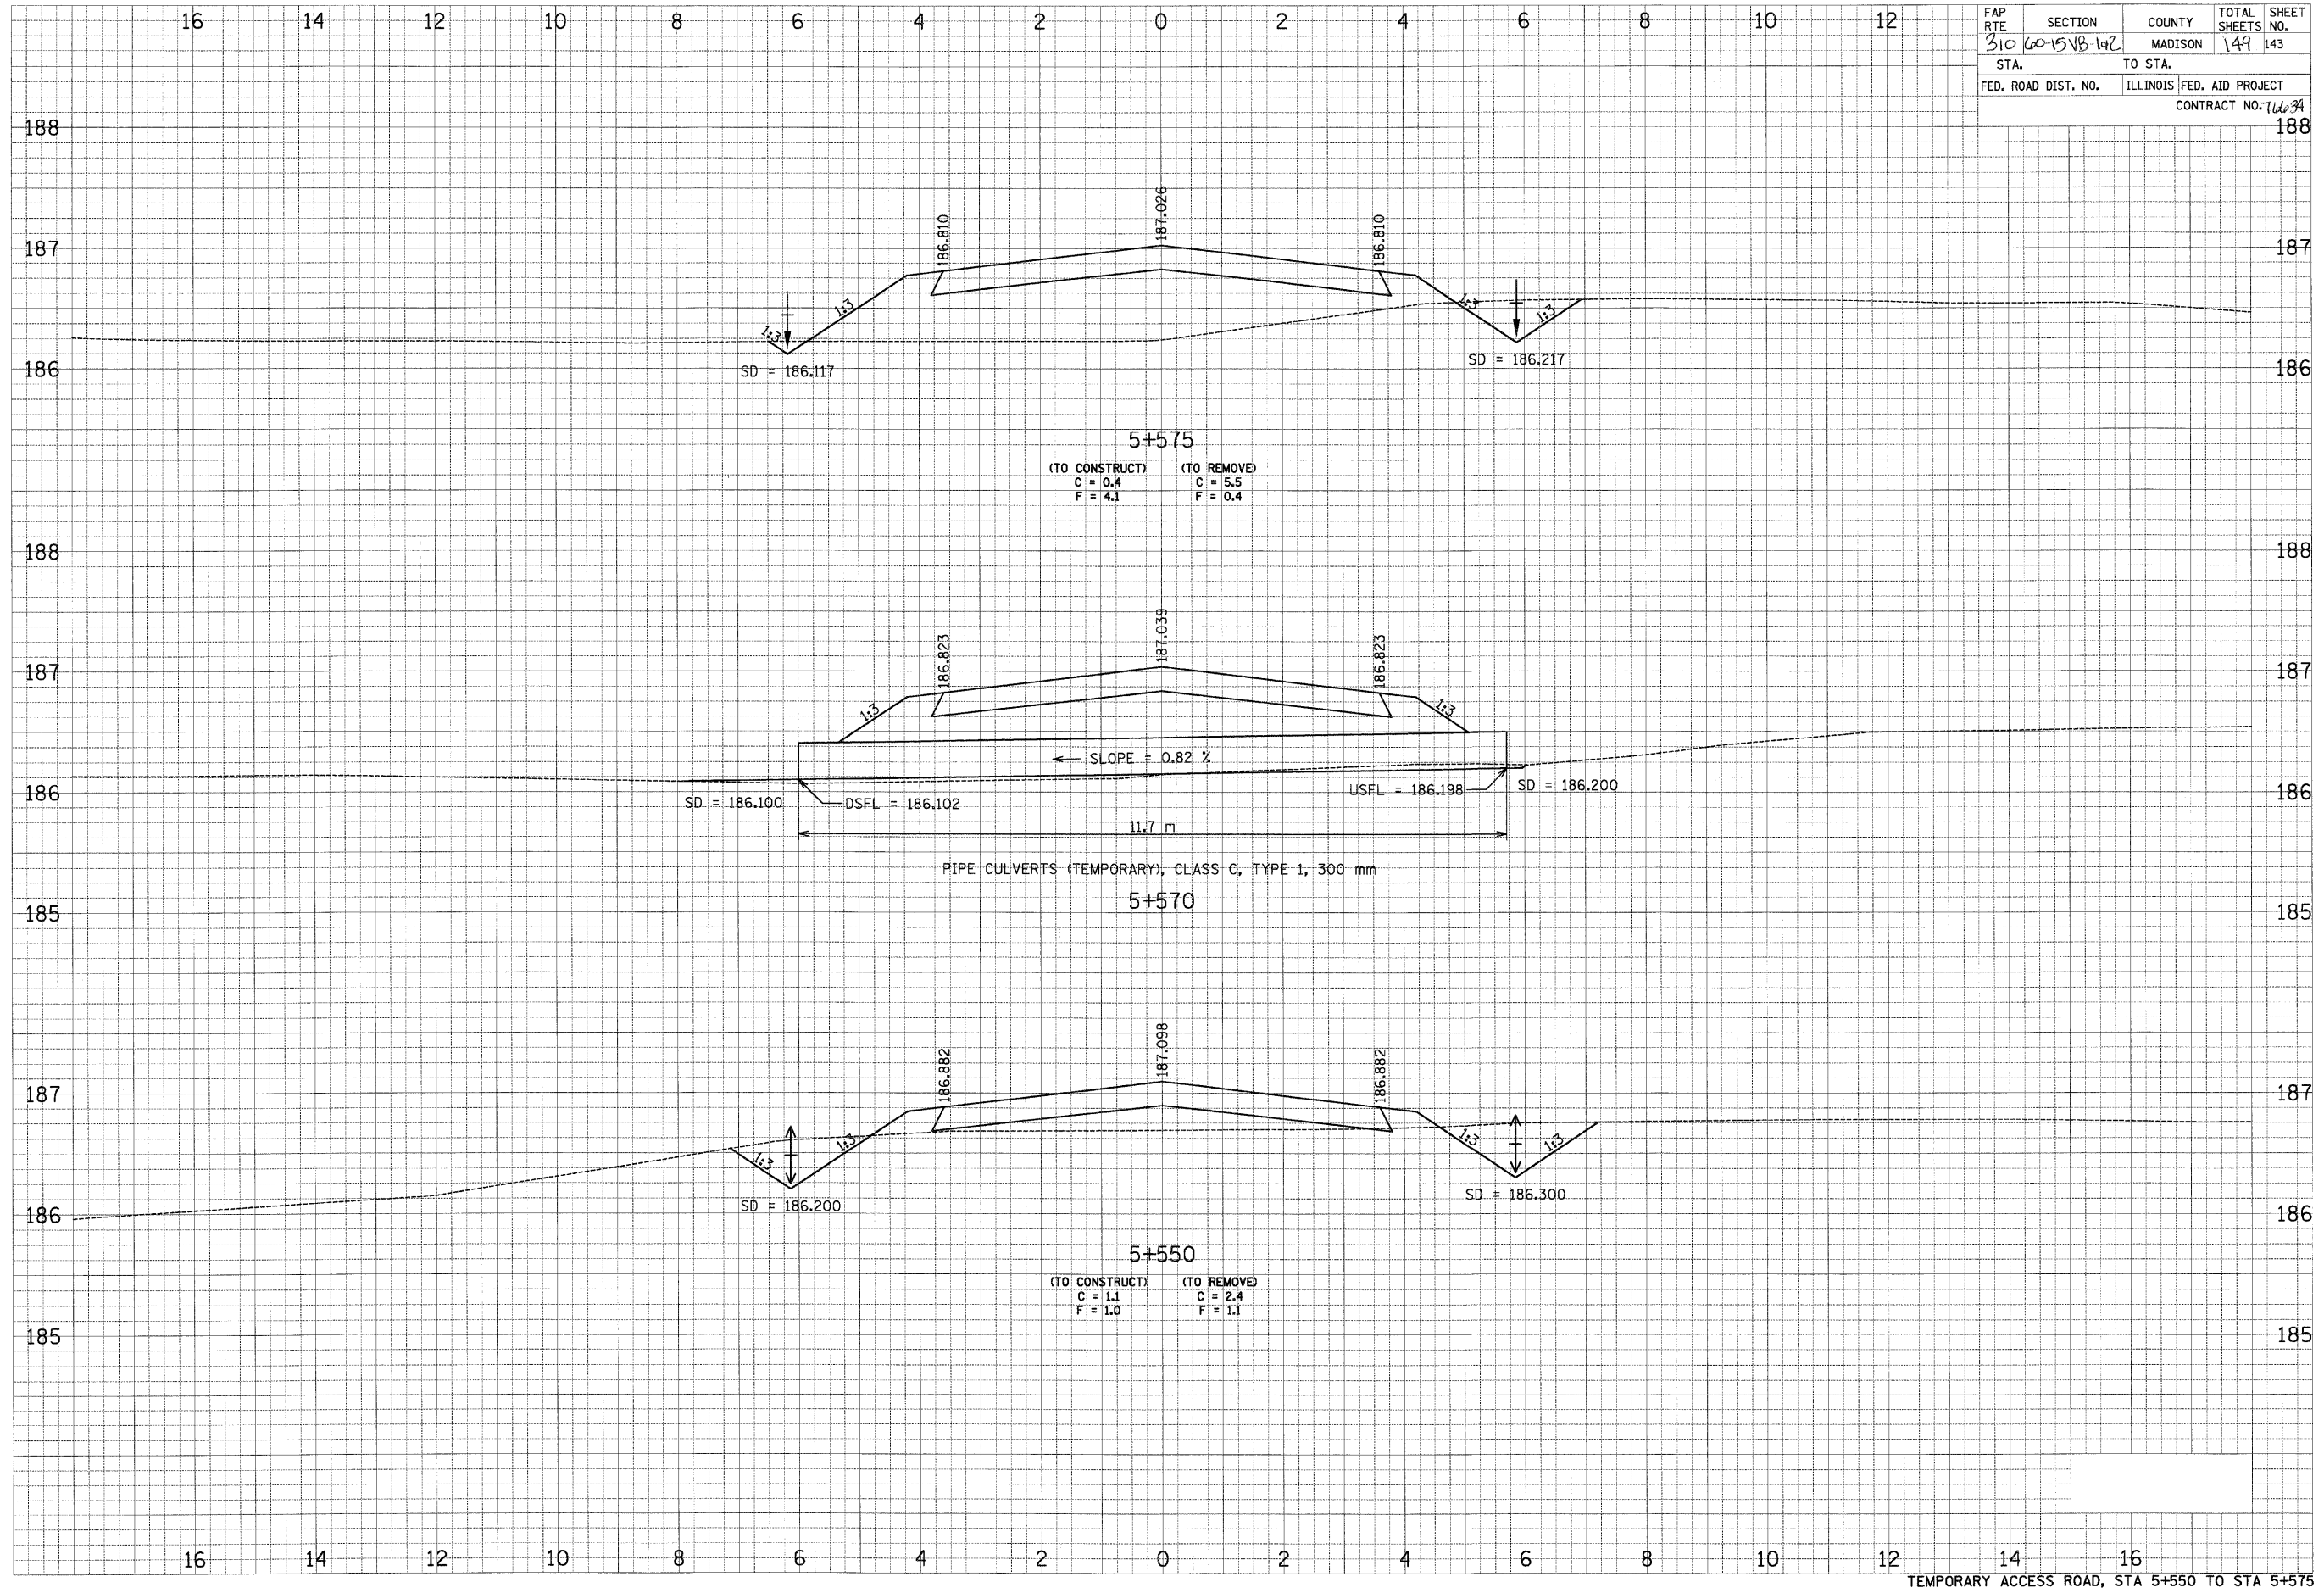

TEMPORARY ACCESS ROAD, STA 5+550 TO STA 5+575