


12/15/2008

p:\00711es\020202\AcrRel1-road-Bridge\ROADPLANS\ASACCESSRD.dgn

DATE	BY	REVISION
		DESIGNED
		PLOTTED
		TEMPLATE
		NOTE BOOK
		AREAS CHECKED
		NO.

DATE	BY	REVISION
		ORIGINAL
		SURVEY
		PLOTTED
		TEMPLATE
		NOTE BOOK
		AREAS CHECKED
		NO.

FAP RTE	SECTION	COUNTY	TOTAL SHEETS	SHEET NO.
310 60-151B-102		MADISON	149	144
STA.	TO STA.			
FED. ROAD DIST. NO.	ILLINOIS FED. AID PROJECT		CONTRACT NO. 76024	

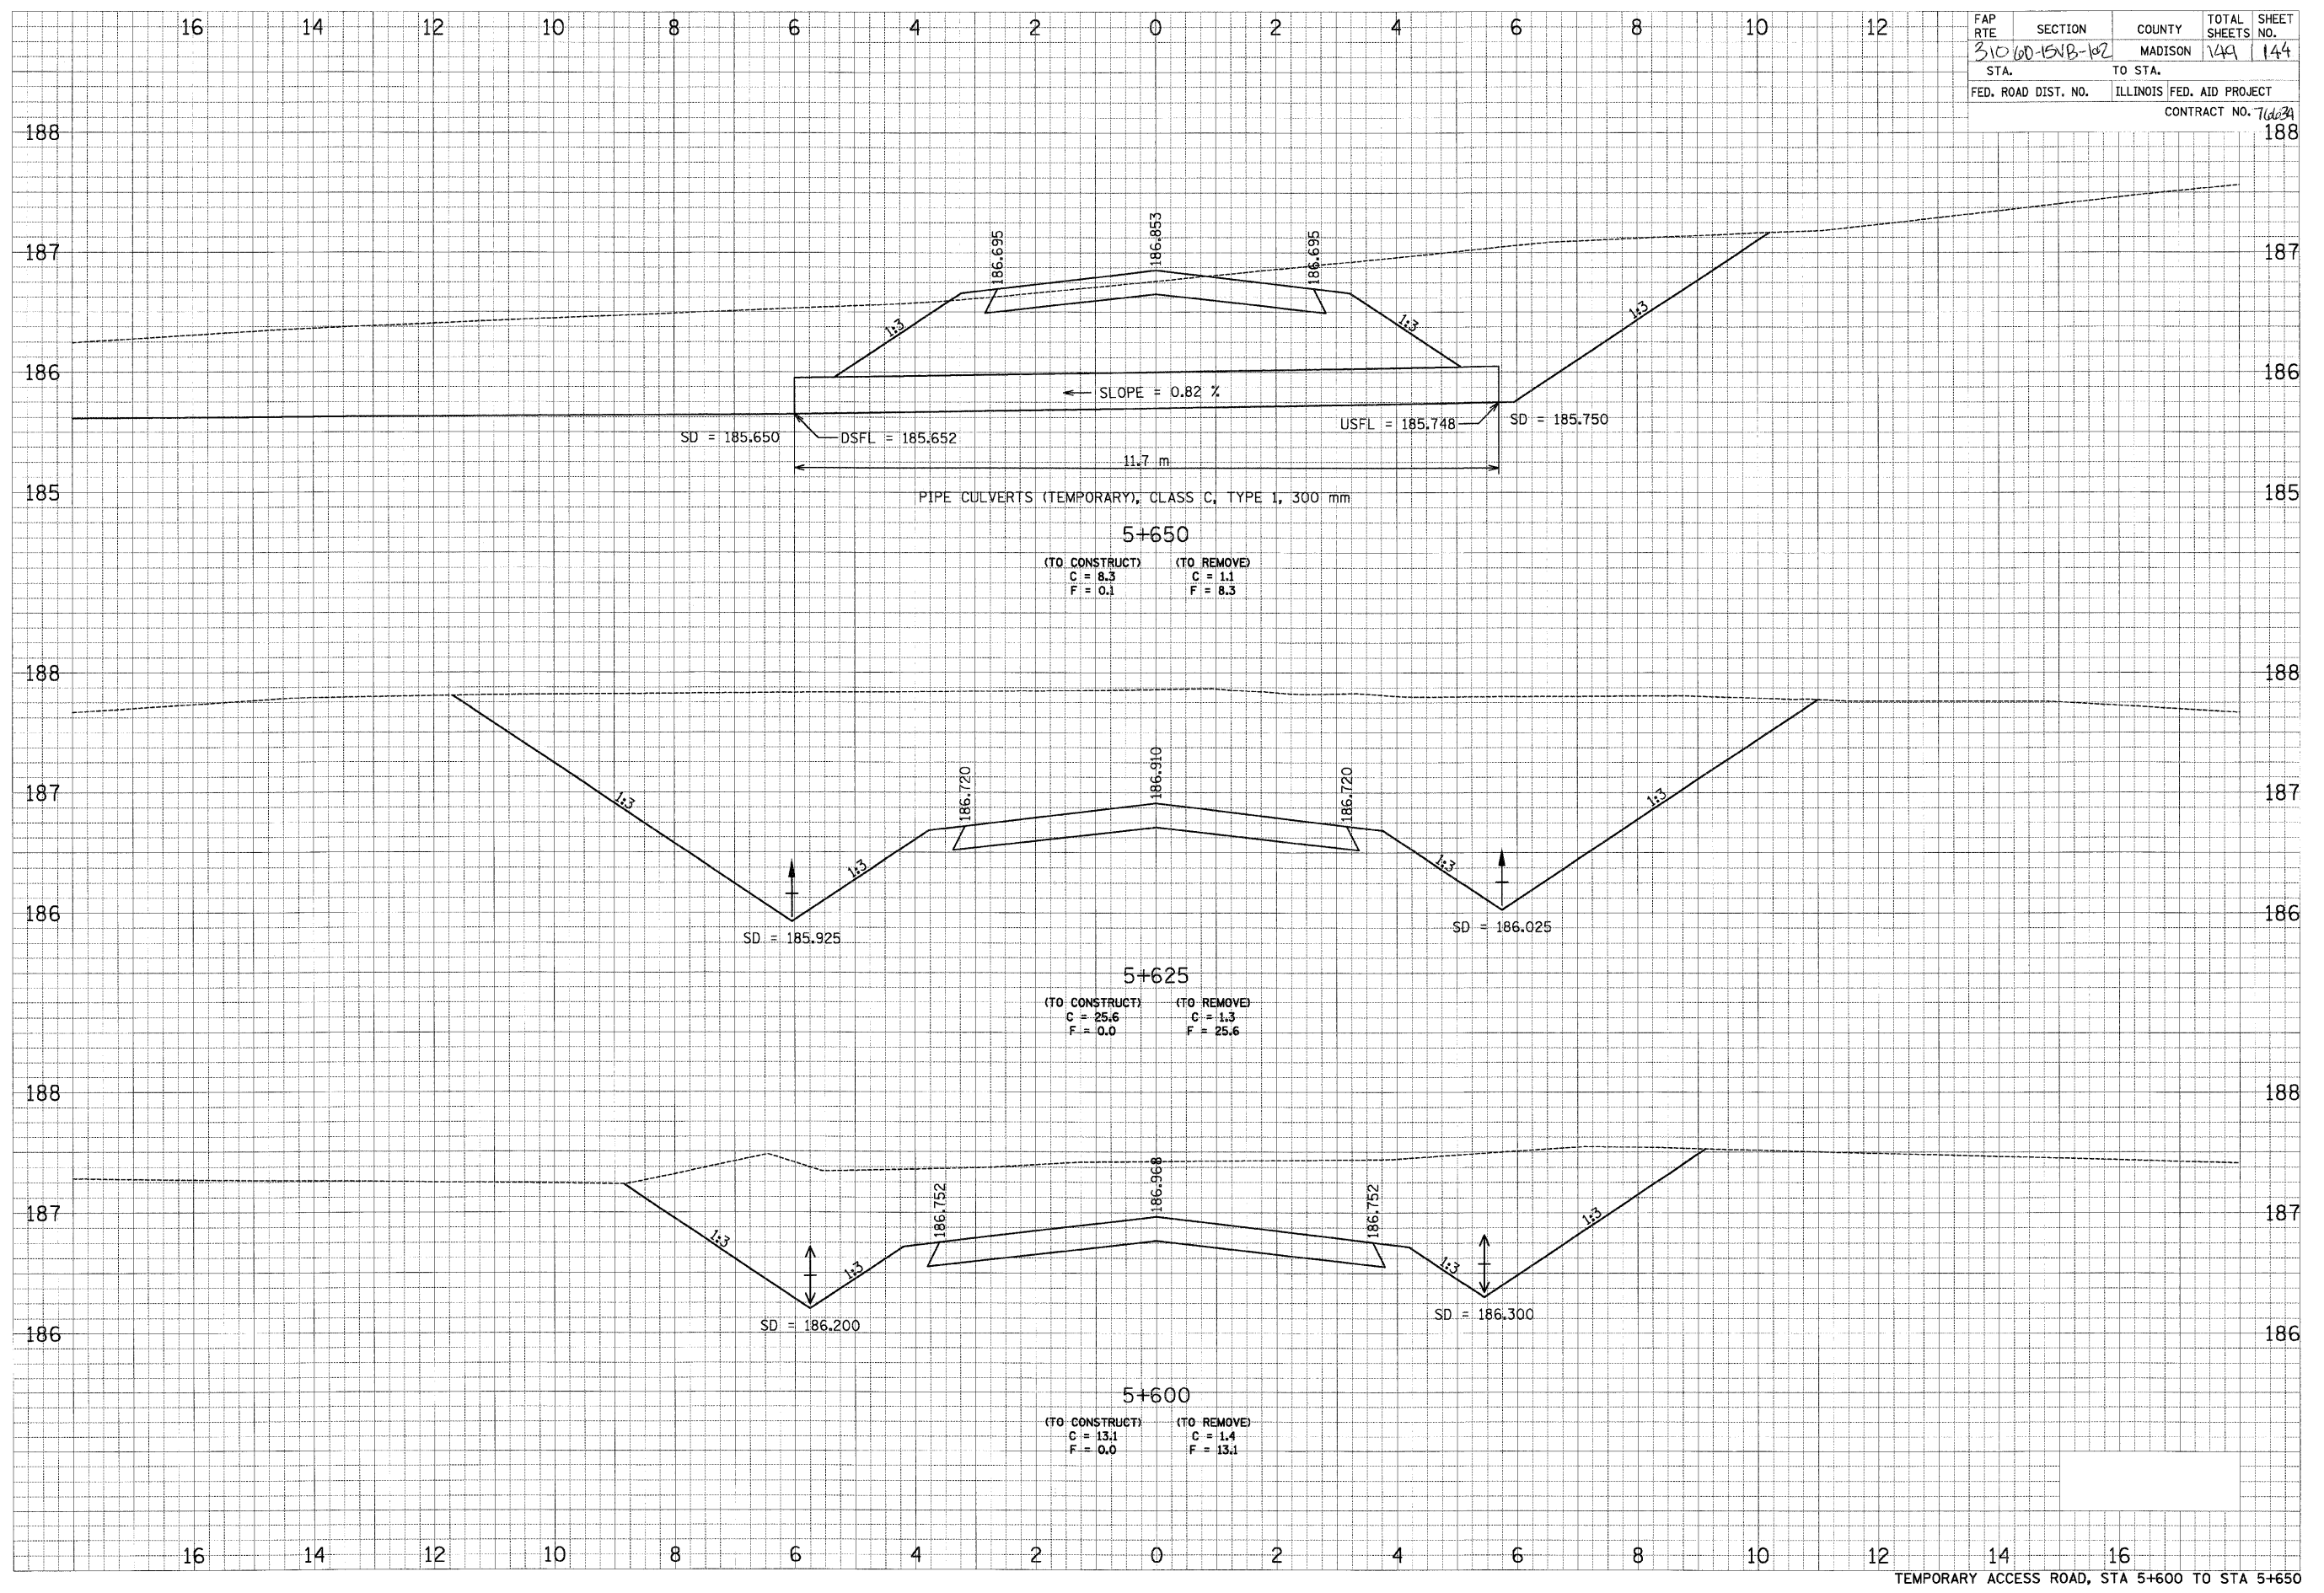

TEMPORARY ACCESS ROAD, STA 5+600 TO STA 5+650