


12/15/2008

pt:\001.es\000024\Railroad\Road-Br\udge\ROADPLANS\RAILROAD.dwg

DATE	
BY	
REVIEWED	
PLOTTED	
TEMPLATE	
NO. BOOK	
AREAS CHECKED	

DATE	
BY	
REVIEWED	
PLOTTED	
TEMPLATE	
NO. BOOK	
AREAS CHECKED	

FAP RTE	SECTION	COUNTY	TOTAL SHEETS	SHEET NO.
310	60-15NB-102	MADISON	49	147
STA.	TO STA.	ILLINOIS FED. AID PROJECT		
CONTRACT NO. 7663A				

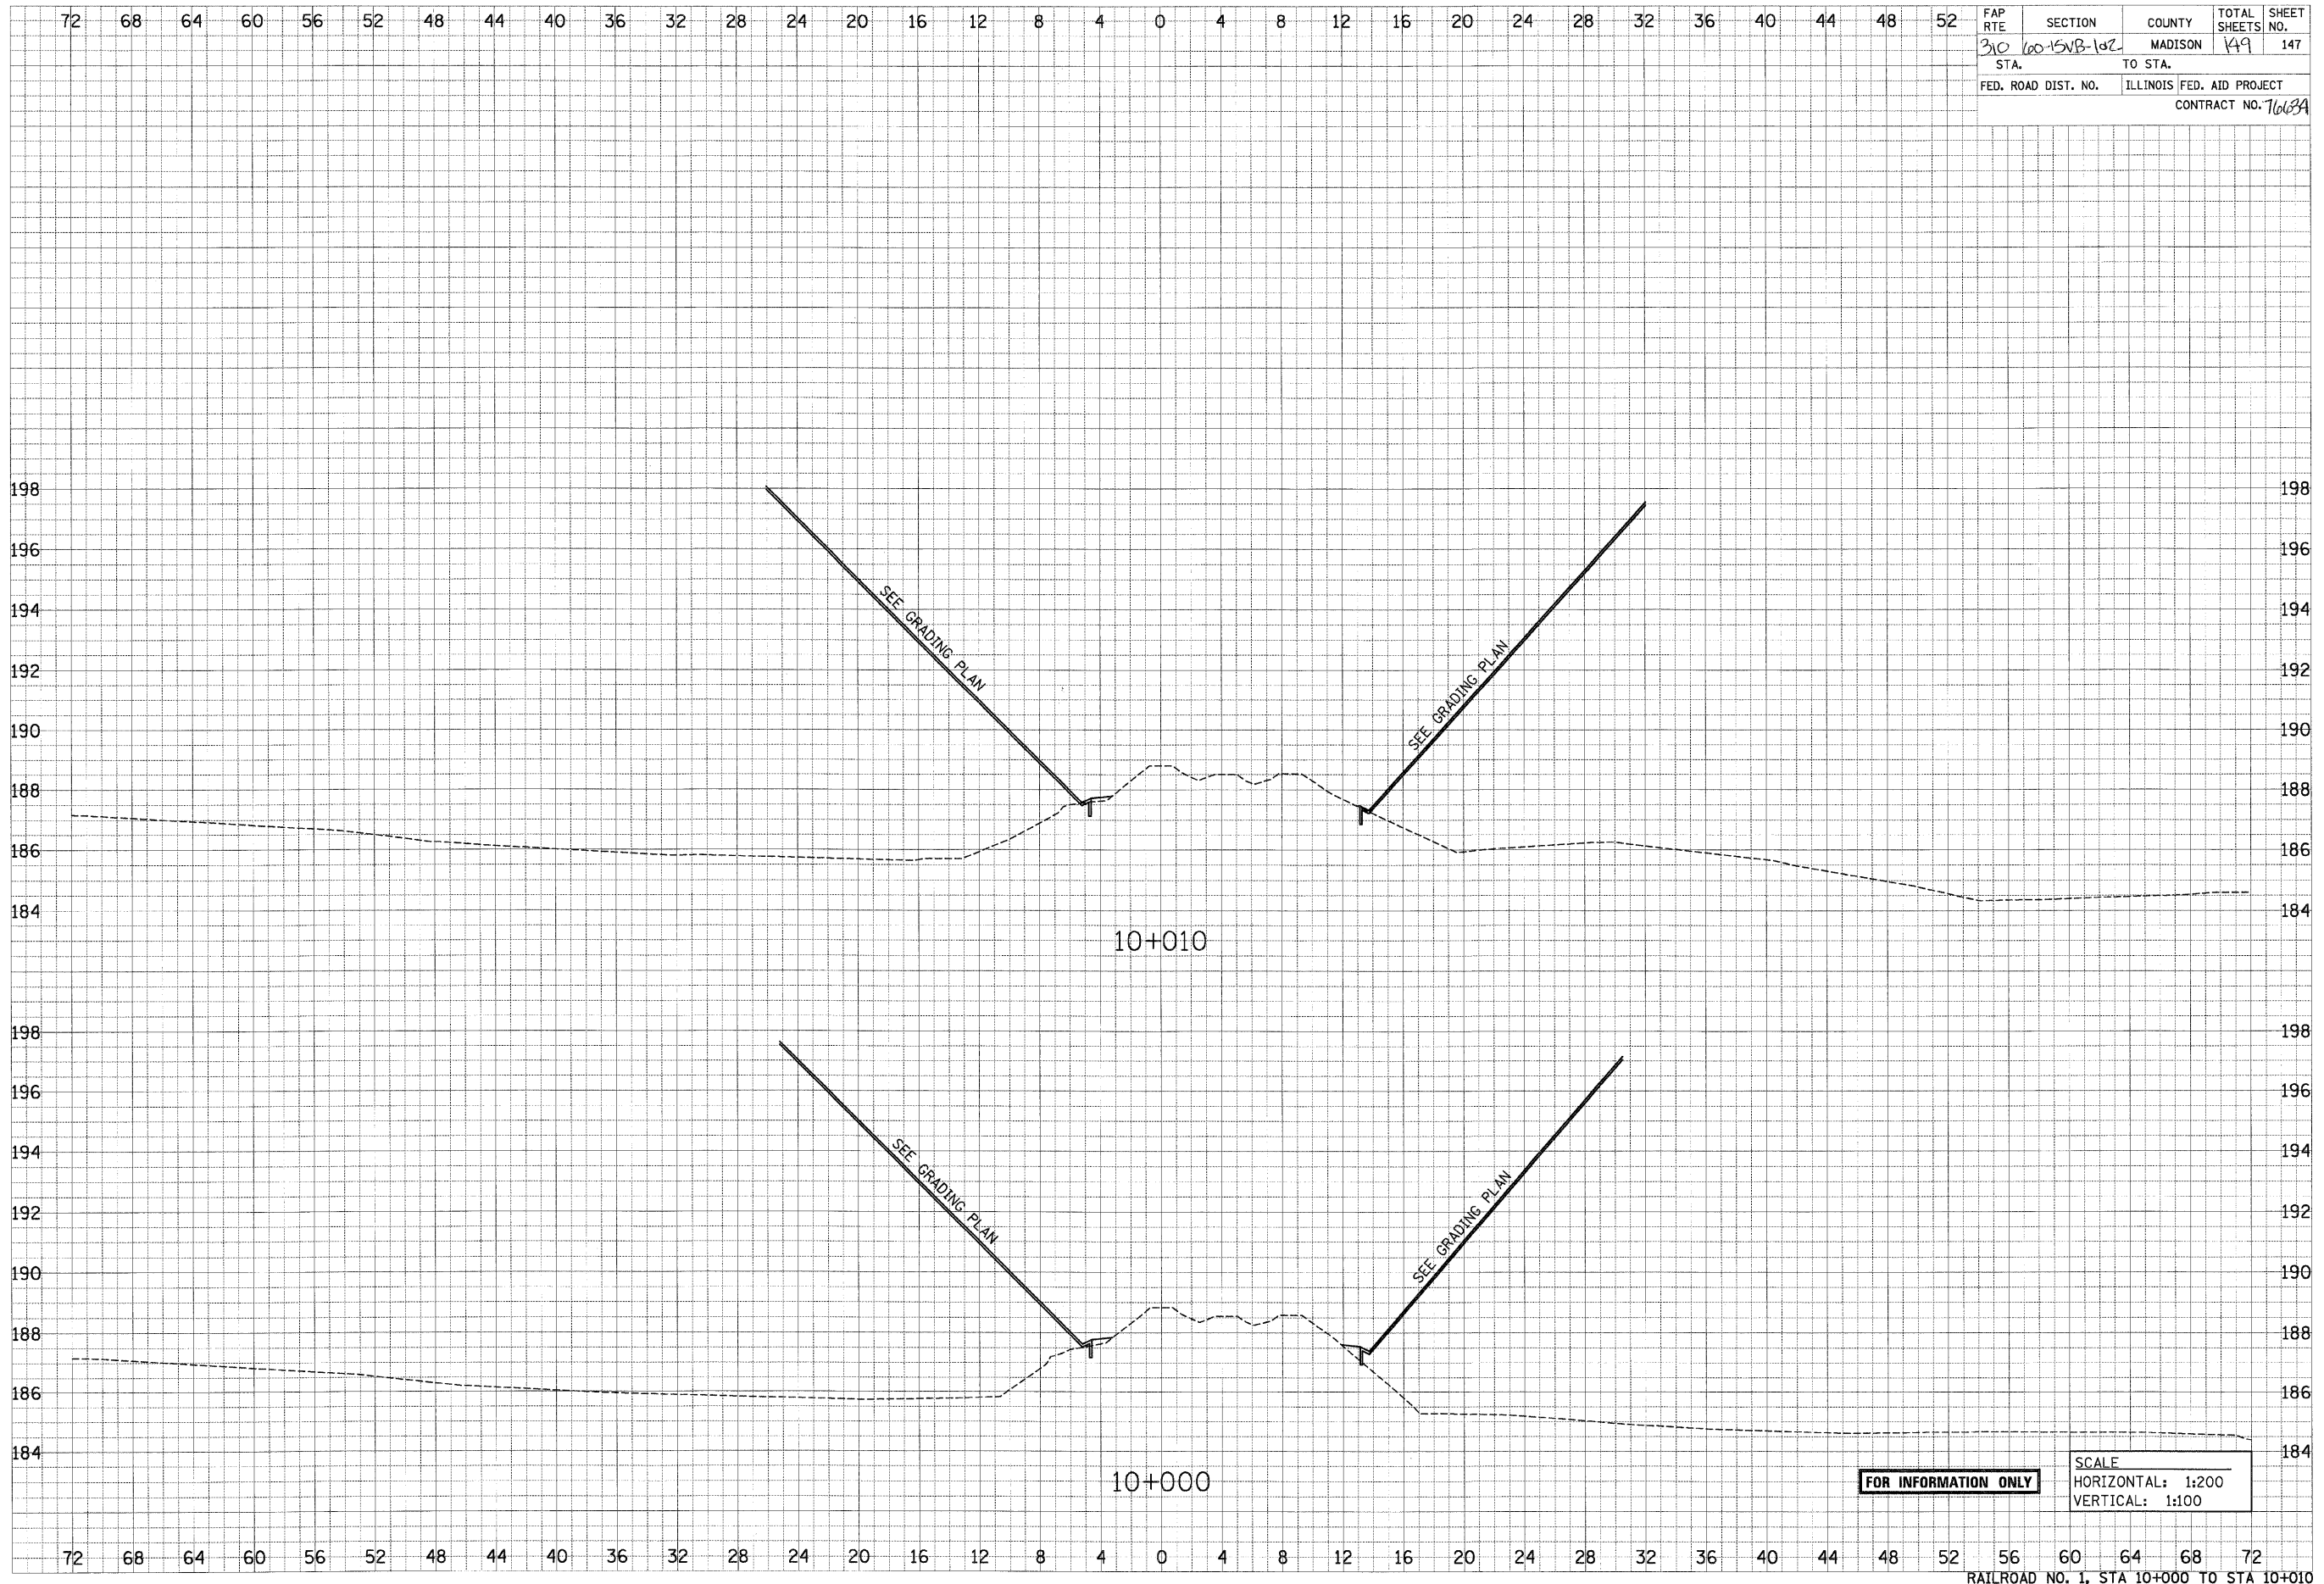

RAILROAD NO. 1, STA 10+000 TO STA 10+010