


12/15/2008

p:\0011es\0800024\Railroad-Bridge\ROADPLANS\rsR11ROAD.dgn

DATE	
BY	
REVIEWED	
PLOTTED	
TEMPLATE	
NOTE BOOK	
AREAS CHECKED	
NO.	

DATE	
BY	
REVIEWED	
PLOTTED	
TEMPLATE	
NOTE BOOK	
AREAS CHECKED	
NO.	

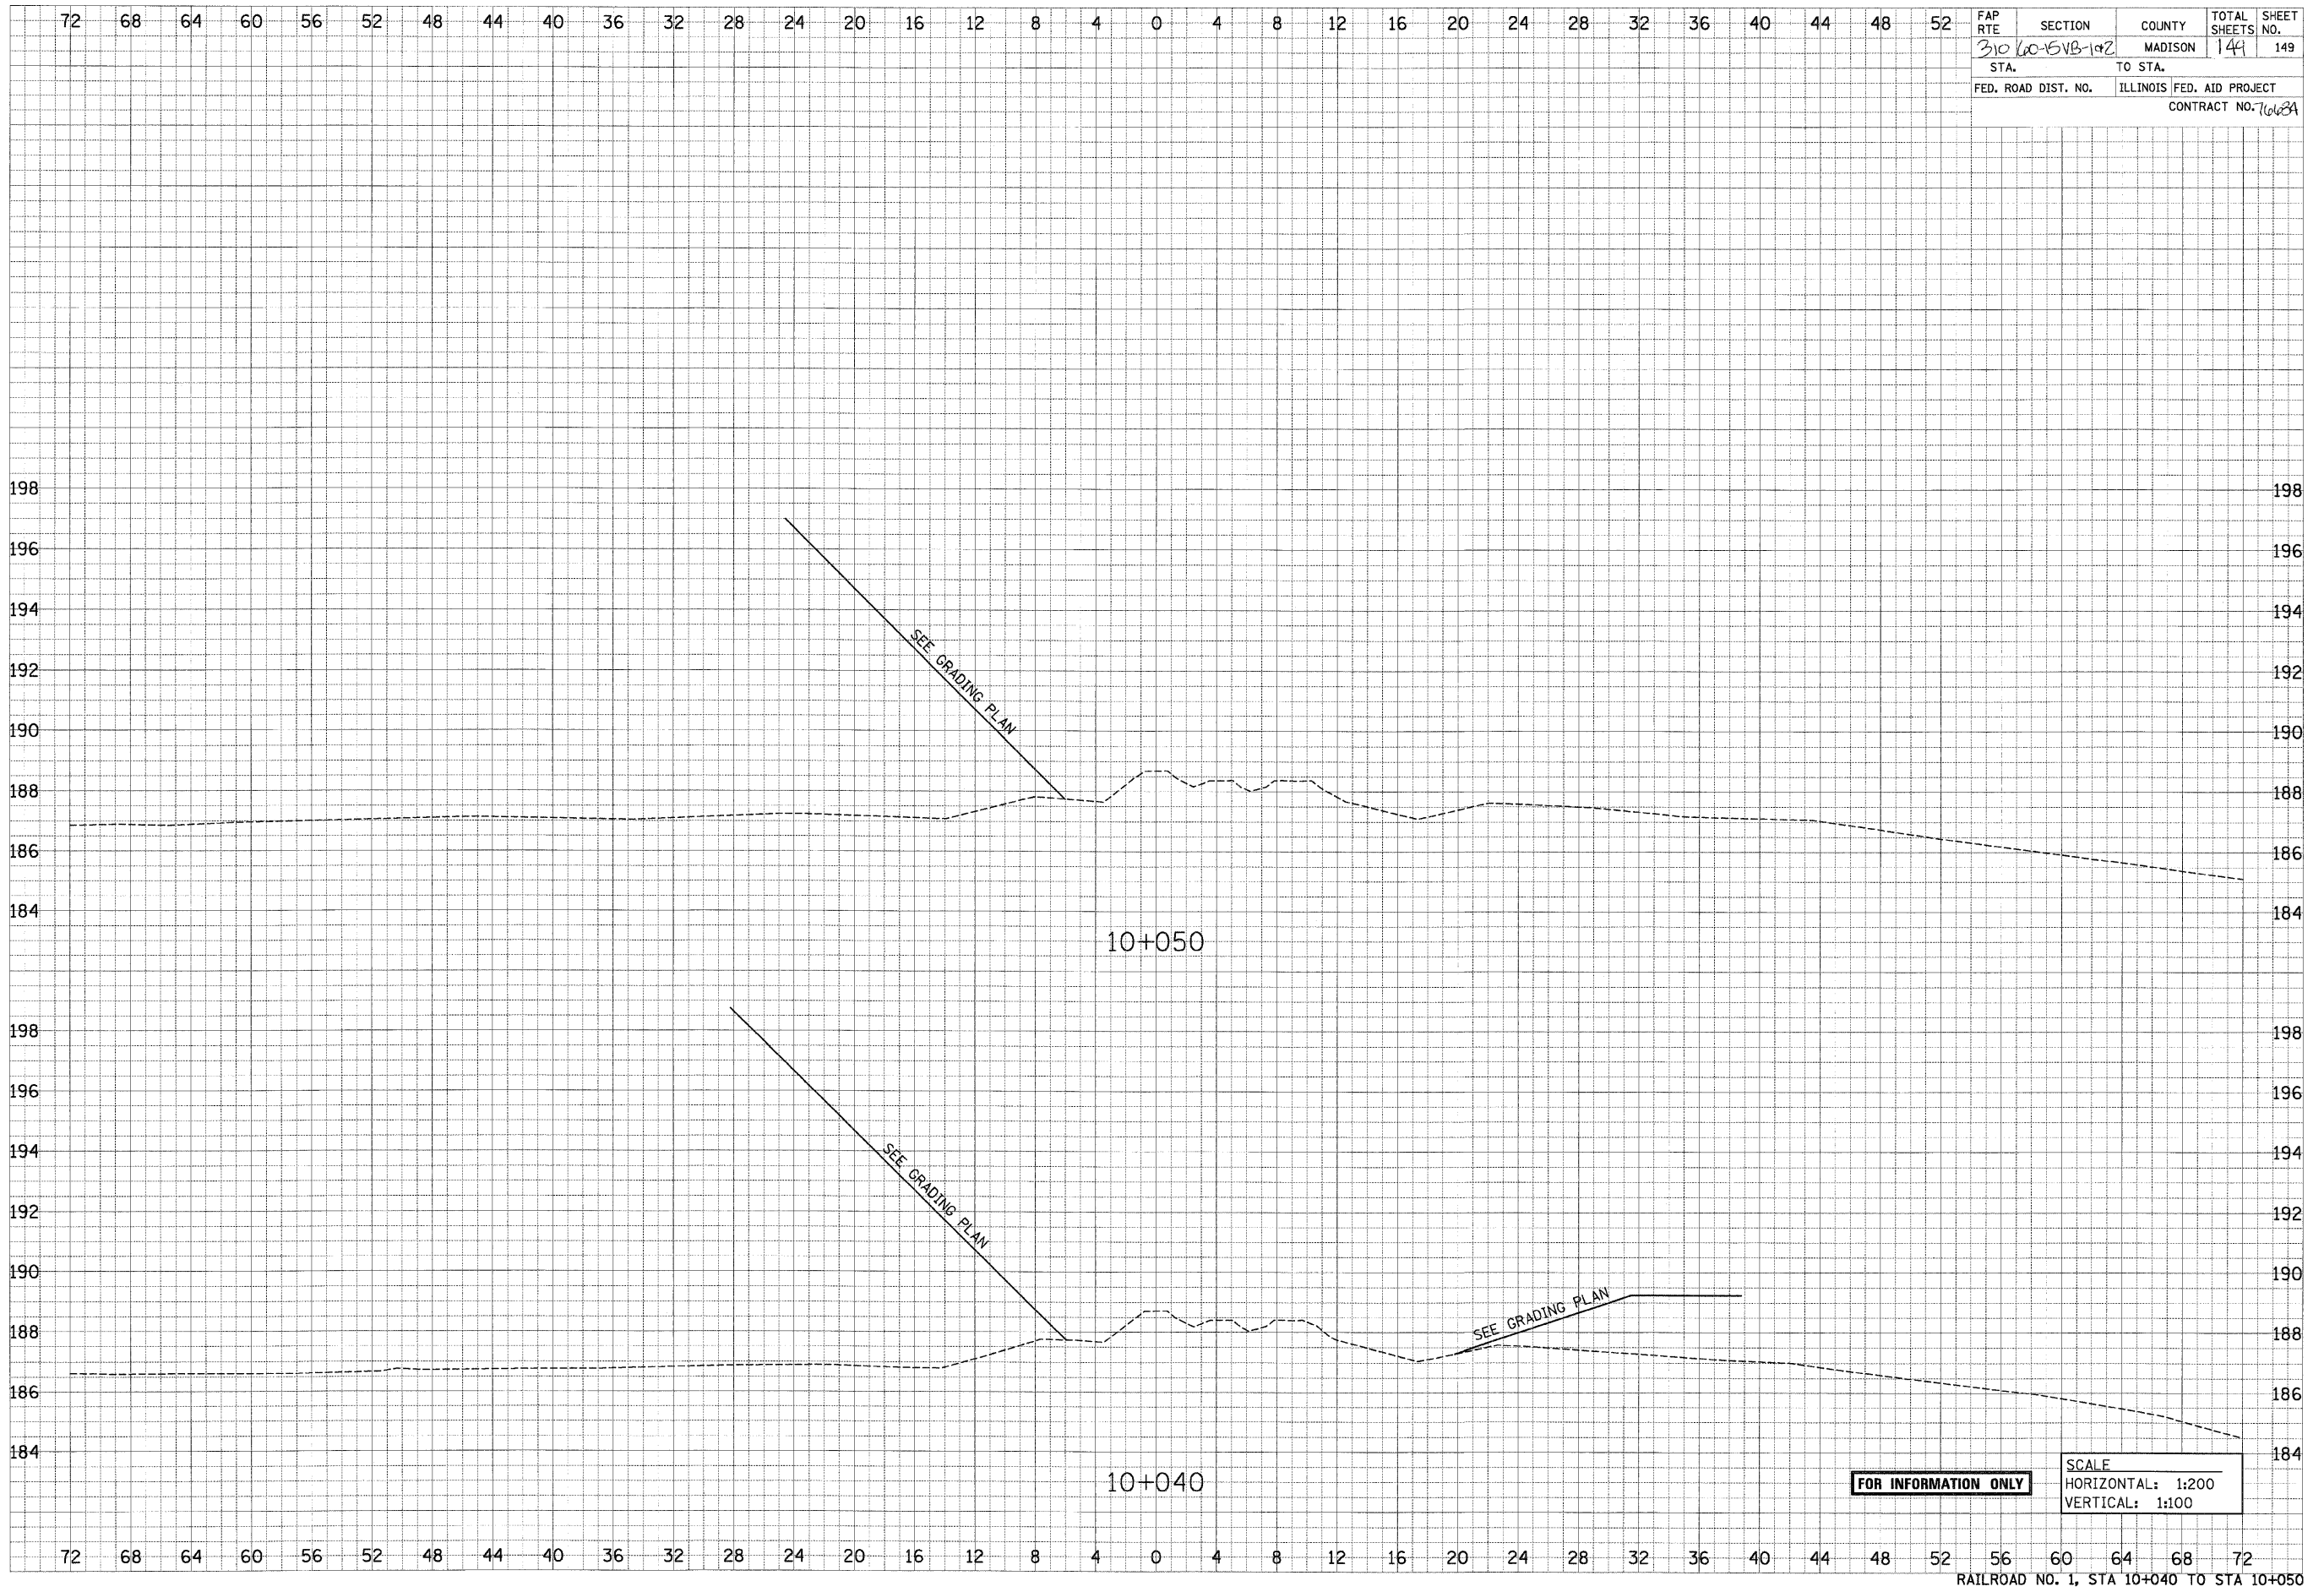

FAP RTE	SECTION	COUNTY	TOTAL SHEETS	SHEET NO.
310	60-5VB-1a2	MADISON	149	149
STA.	TO STA.			
FED. ROAD DIST. NO.	ILLINOIS FED. AID PROJECT		CONTRACT NO. 7062A	

FOR INFORMATION ONLY

SCALE
 HORIZONTAL: 1:200
 VERTICAL: 1:100

RAILROAD NO. 1, STA 10+040 TO STA 10+050