


IDOT  
 East St. Louis, IL  
 Test Hole 1  
 Sept-2007  
 LAYNE-WESTERN COMPANY, INC.

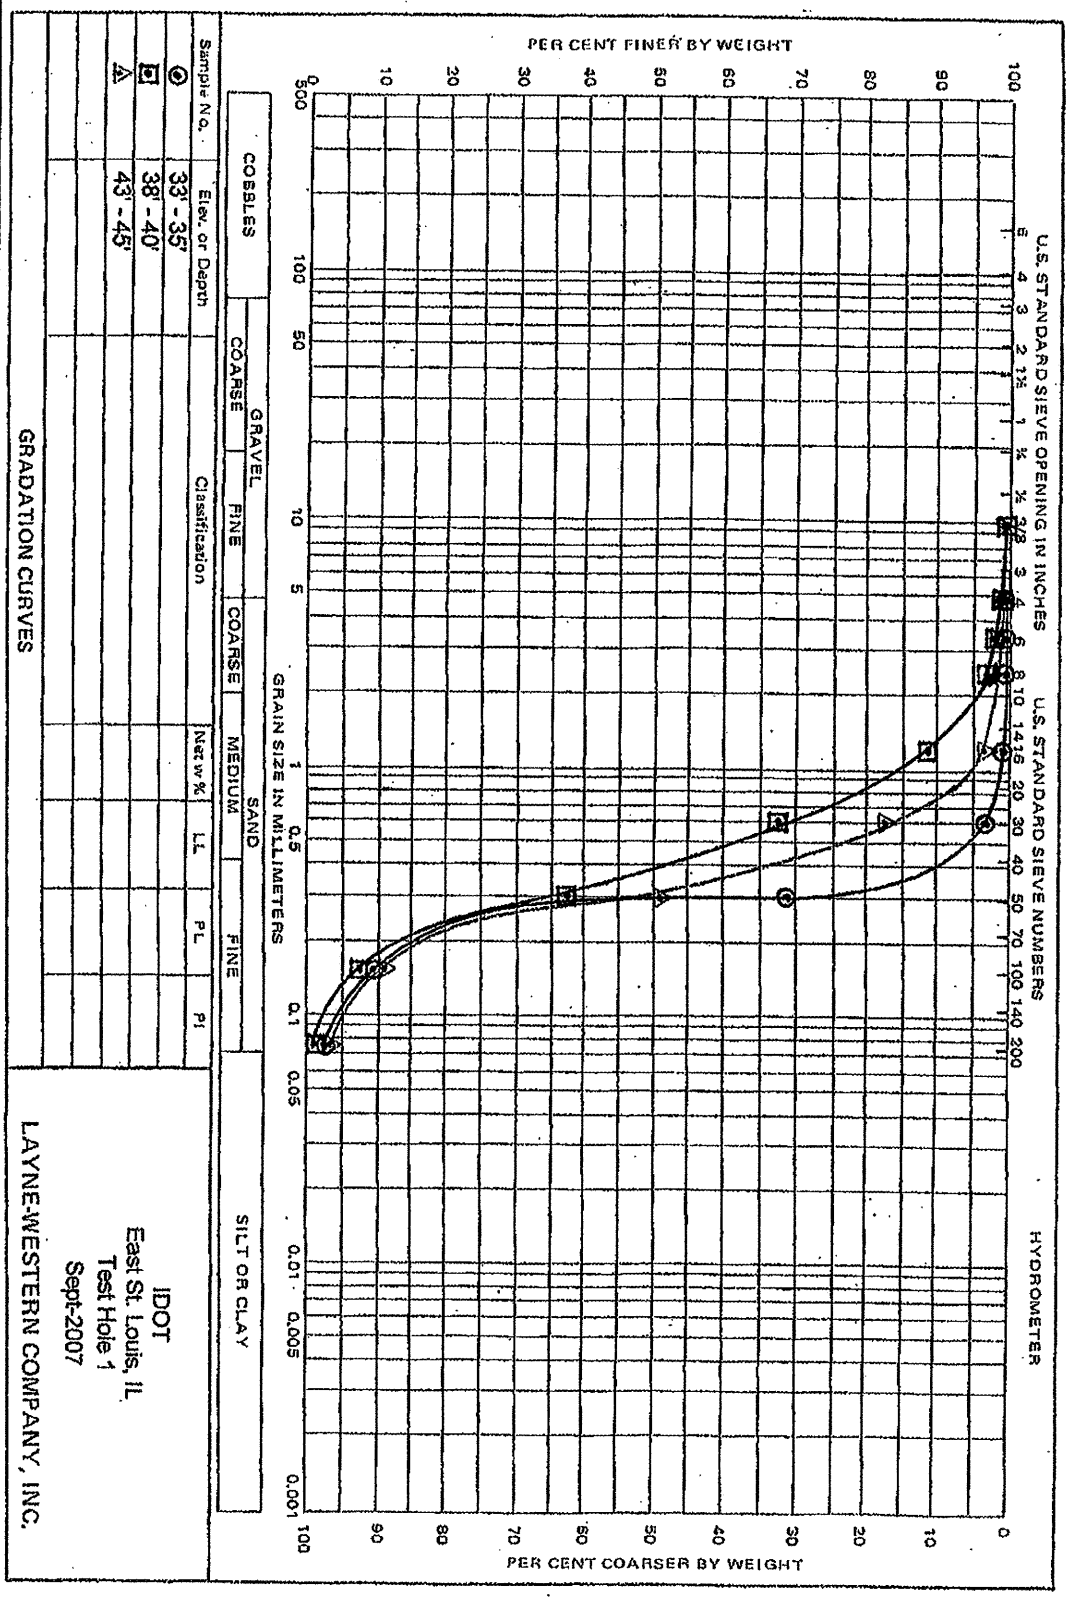

IDOT  
 East St. Louis, IL  
 Test Hole 1  
 Sept-2007  
 LAYNE-WESTERN COMPANY, INC.

FILE NAME =	USER NAME = #USER#	DESIGNED -	REVISED -
#FILE#		DRAWN -	REVISED -
	PLOT SCALE = #SCALE#	CHECKED -	REVISED -
	PLOT DATE = #DATE#	DATE -	REVISED -

STATE OF ILLINOIS  
 DEPARTMENT OF TRANSPORTATION

GENERAL NOTES, INDEX OF SHEETS, HIGHWAY STANDARDS  
 SCALE: \_\_\_\_\_ SHEET NO. \_\_\_ OF \_\_\_ SHEETS STA. \_\_\_\_\_ TO STA. \_\_\_\_\_

F.A. RTE.	SECTION	COUNTY	TOTAL SHEETS	SHEET NO.
*	**	ST. CLAIR	7	7B
FED. ROAD DIST. NO. [ILLINOIS] FED. AID PROJECT			CONTRACT NO. 76C71	

\* VARIOUS ROUTES  
 \*\* DISTRICT & DEEP WELLS 2008-2