


IDOT
 East St. Louis, IL
 Test Hole 1
 Sept-2007
 LAYNE-WESTERN COMPANY, INC.

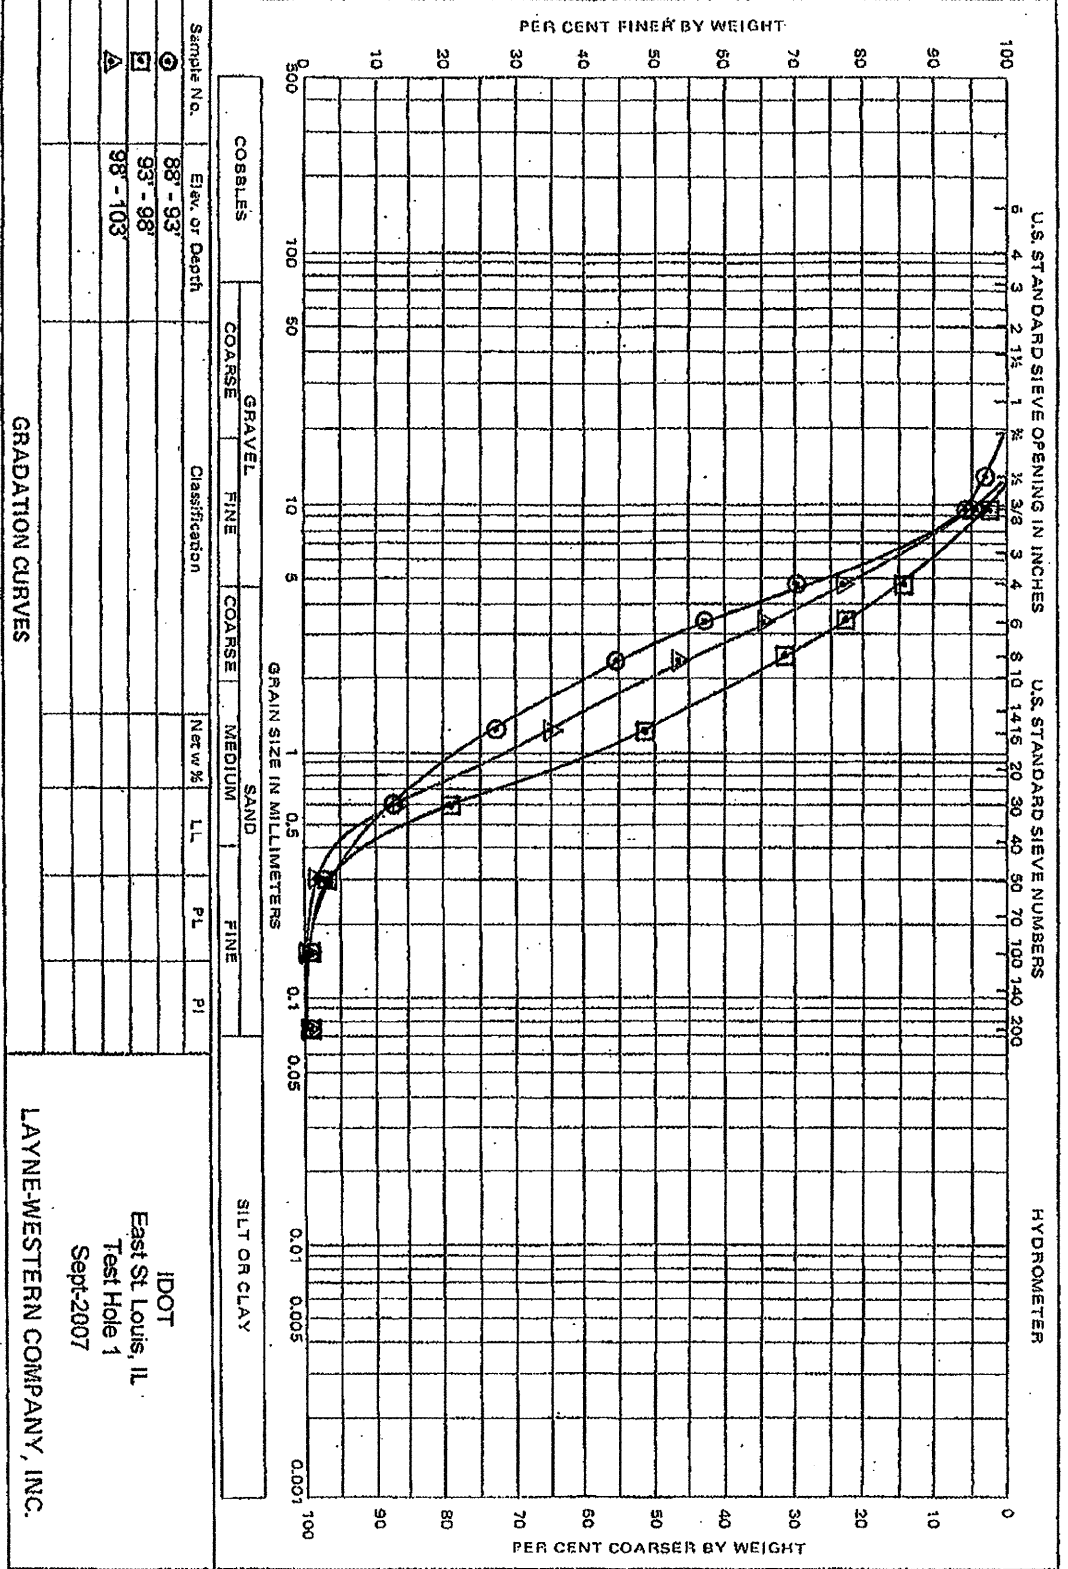

IDOT
 East St. Louis, IL
 Test Hole 1
 Sept-2007
 LAYNE-WESTERN COMPANY, INC.

FILE NAME =	USER NAME = #USER#	DESIGNED -	REVISED -
*FILE#		DRAWN -	REVISED -
	PLOT SCALE = #SCALE#	CHECKED -	REVISED -
	PLOT DATE = #DATE#	DATE -	REVISED -

STATE OF ILLINOIS
DEPARTMENT OF TRANSPORTATION

GENERAL NOTES, INDEX OF SHEETS, HIGHWAY STANDARDS

SCALE: SHEET NO. OF SHEETS STA. TO STA.

* VARIOUS ROUTES			
** DISTRICT 8 DEEP WELLS 2009-2			
F.A. RT#	SECTION	COUNTY	TOTAL SHEET NO.
2	22	ST. CLAIR	1 20
FED. ROAD DIST. NO. ILLINOIS FED. AID PROJECT			CONTRACT NO. 16C21