



| | | |
|-----------|-----------|---------|
| PLAN | REVISION | DATE |
| NO. | | |
| NOTE BOOK | ALIGNED | CHECKED |
| | FILE NAME | |

| | | |
|-----------|----------------|---------------|
| PROFILE | REVISION | DATE |
| NO. | | |
| NOTE BOOK | GRADES CHECKED | |
| | STRUCTURE | NOTATING CHRD |

PIPE CULVERTS, CLASS D, TYPE 2 36"
(TEMPORARY) - 50 FT

PROP. CURVERUNAROUND-3
PI STA. =+5+82.48
 Δ =25° 38' 06" (RT)
D =14° 52' 55"
R =385.00'
T =87.59'
L =172.26'
E =9.84'
e = 6.0 %
T.R. = -----
S.E. RUN = -----
P.C. STA =+4+94.88
P.T. STA =+6+67.14

PROP. CURVERUNAROUND-4
PI STA. =+8+56.91
 Δ =25° 38' 06" (LT)
D =14° 52' 55"
R =385.00'
T =87.59'
L =172.26'
E =9.84'
e = 6.0 %
T.R. = -----
S.E. RUN = -----
P.C. STA =+7+69.32
P.T. STA =+9+41.58

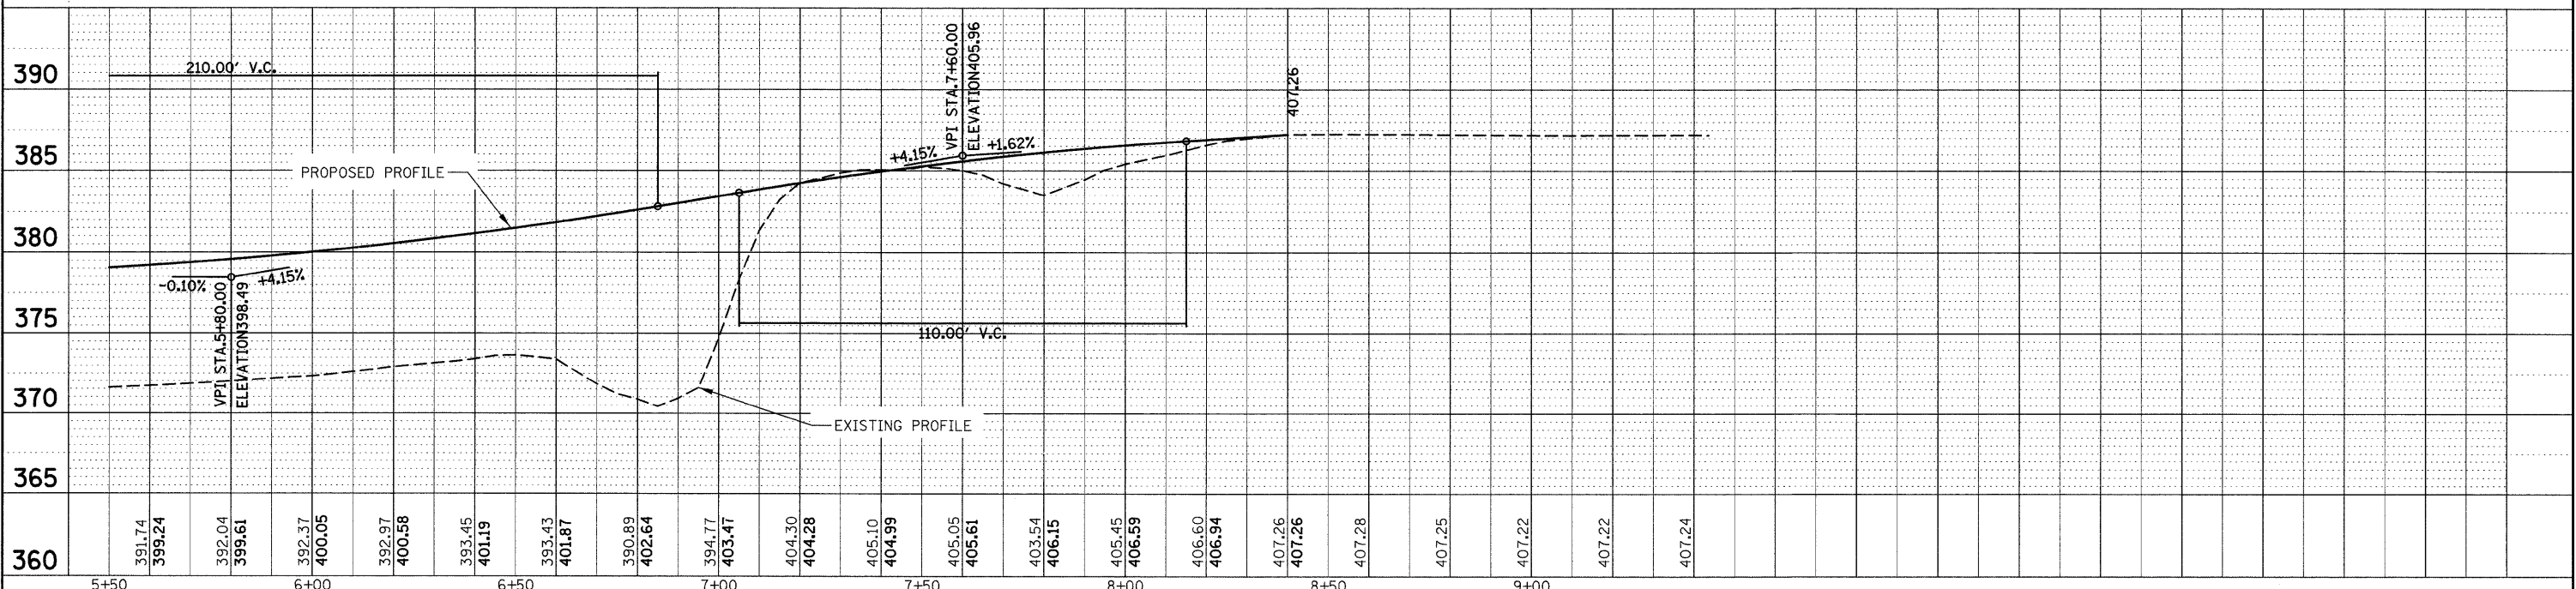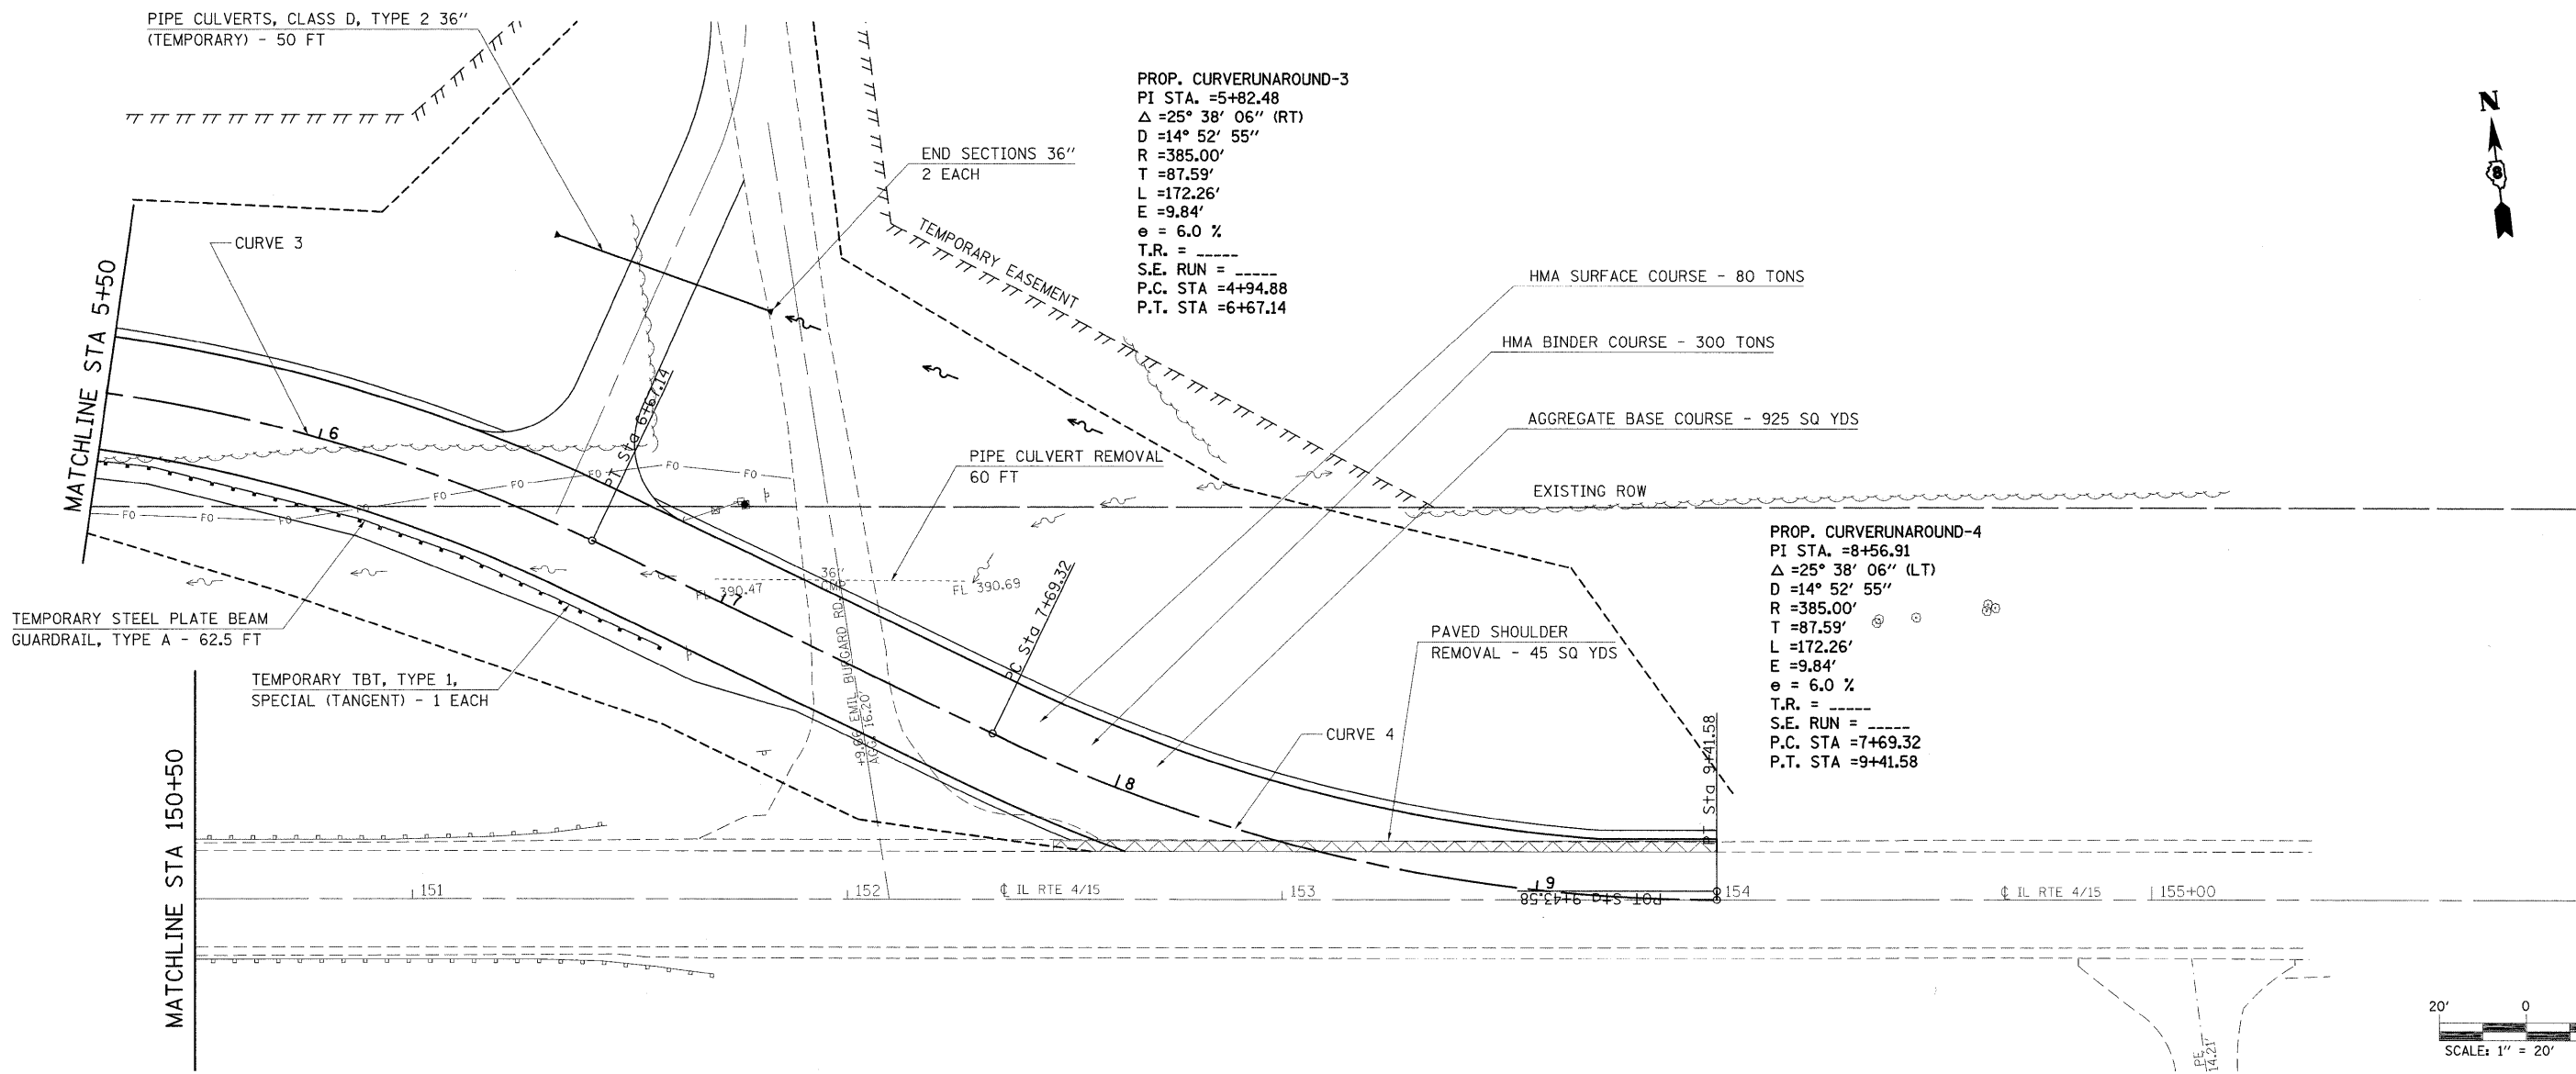

| | | | | | | | | | | | |
|-----------------------------|--------------------|------------|-----------|---|---|---|---------|-----------|--------------|-----------|--|
| FILE NAME = | USER NAME = owerbj | DESIGNED - | REVISED - | STATE OF ILLINOIS DEPARTMENT OF TRANSPORTATION | PHASE I - RUNAROUND CONSTRUCTION | F.A.P. RTE. | SECTION | COUNTY | TOTAL SHEETS | SHEET NO. | |
| | | | | | | 817 | 421R-1 | ST. CLAIR | 29 | 7 | |
| PLOT SCALE = 20,0000 "/ IN. | | | | | | CONTRACT NO. 76C74 | | | | | |
| PLOT DATE = 12/19/2008 | | | | | | FED. ROAD DIST. NO. ILLINOIS FED. AID PROJECT | | | | | |