


FINAL SURVEY	SURVEYED	BY	DATE
NOTE BOOK NO.	PLOTTED		
	TEMPLATE		
	AS CHECKED		

ORIGINAL SURVEY	SURVEYED	BY	DATE
NOTE BOOK NO.	PLOTTED		
	TEMPLATE		
	AS CHECKED		

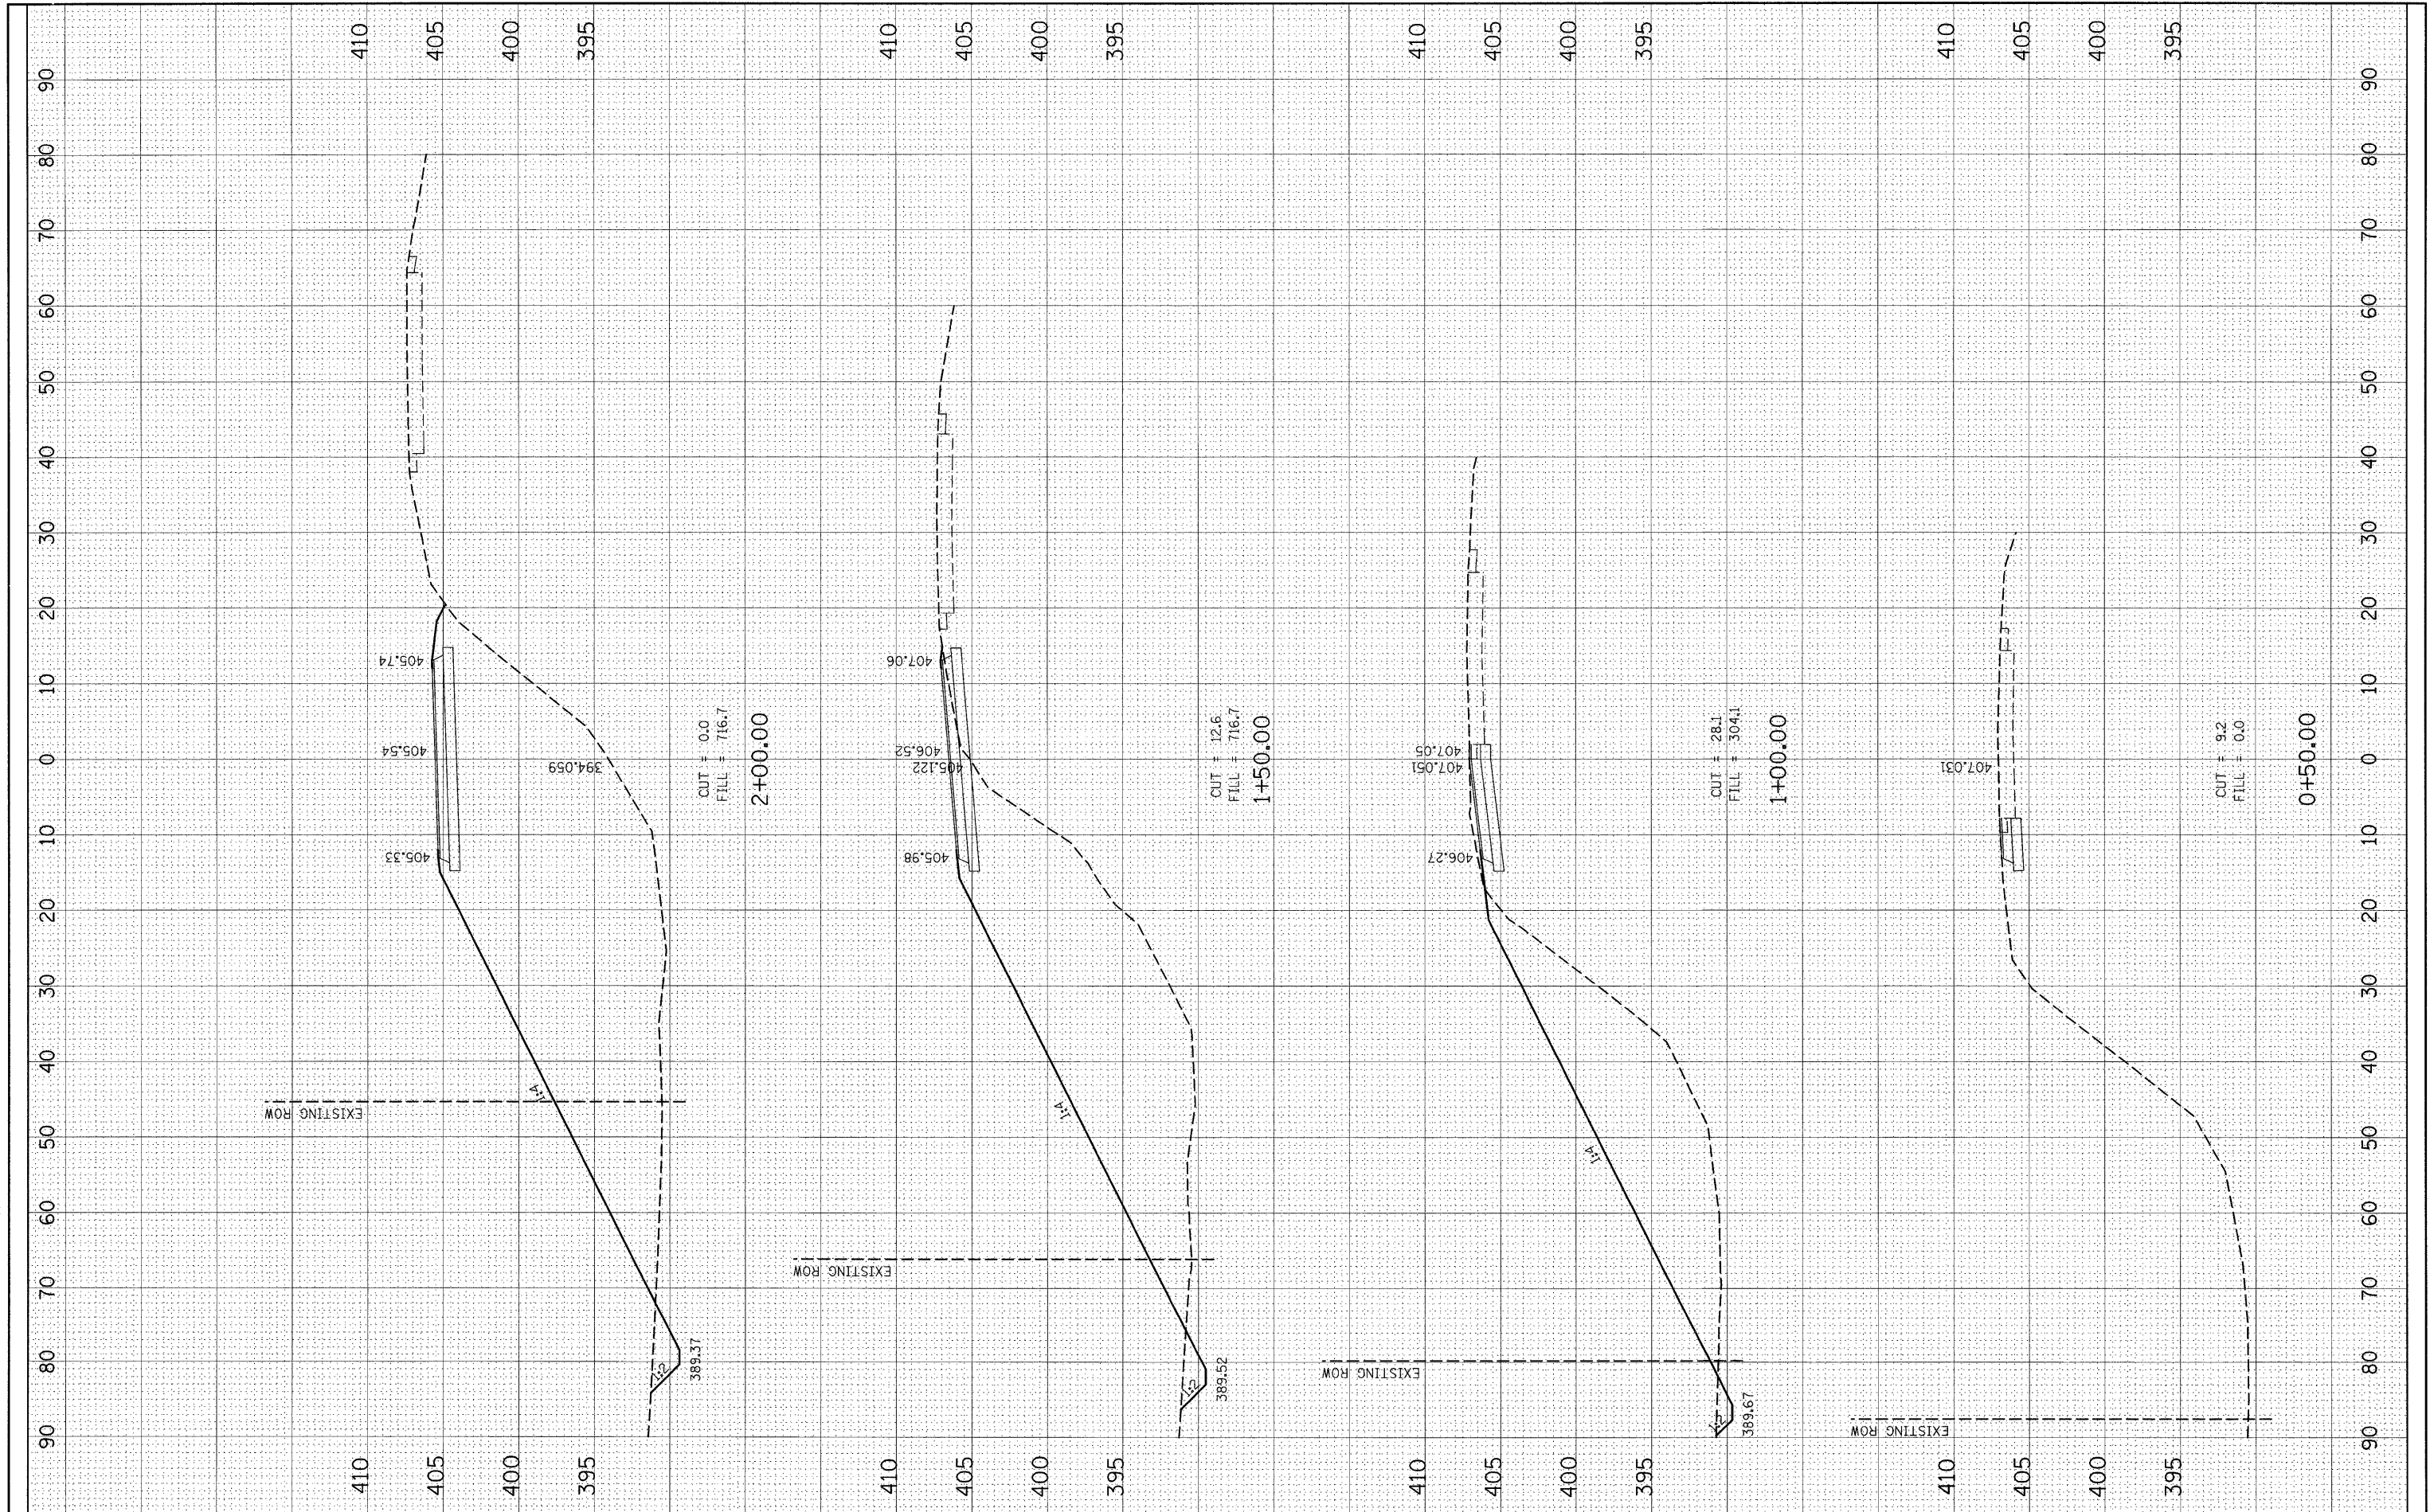

FILE NAME =  
 c:\pwork\p\dot\owenb\j\dms51591\0876C74-shr-shht.dgn

USER NAME = owenb\_j  
 PLOT SCALE = 10.0000' / IN.  
 PLOT DATE = 1/29/2009

DESIGNED -  
 DRAWN -  
 CHECKED -  
 DATE -

REVISED -  
 REVISED -  
 REVISED -  
 REVISED -

**STATE OF ILLINOIS  
 DEPARTMENT OF TRANSPORTATION**

**PHASE I CONSTRUCTION CROSS SECTIONS**

SCALE: SHEET NO. OF SHEETS STA. 0+50.00 TO STA. 2+00.00

F.A.P. RTE.	SECTION	COUNTY	TOTAL SHEETS	SHEET NO.
817	421R-1	ST. CLAIR	29	19
CONTRACT NO. 76C74				
FED. ROAD DIST. NO. ILLINOIS FED. AID PROJECT				