


FINAL SURVEY	SURVEYED	BY	DATE
NO.	PLOTTED		
	TEMPLATE		
	AREAS CHECKED		

ORIGINAL SURVEY	SURVEYED	BY	DATE
NO.	PLOTTED		
	TEMPLATE		
	AREAS CHECKED		

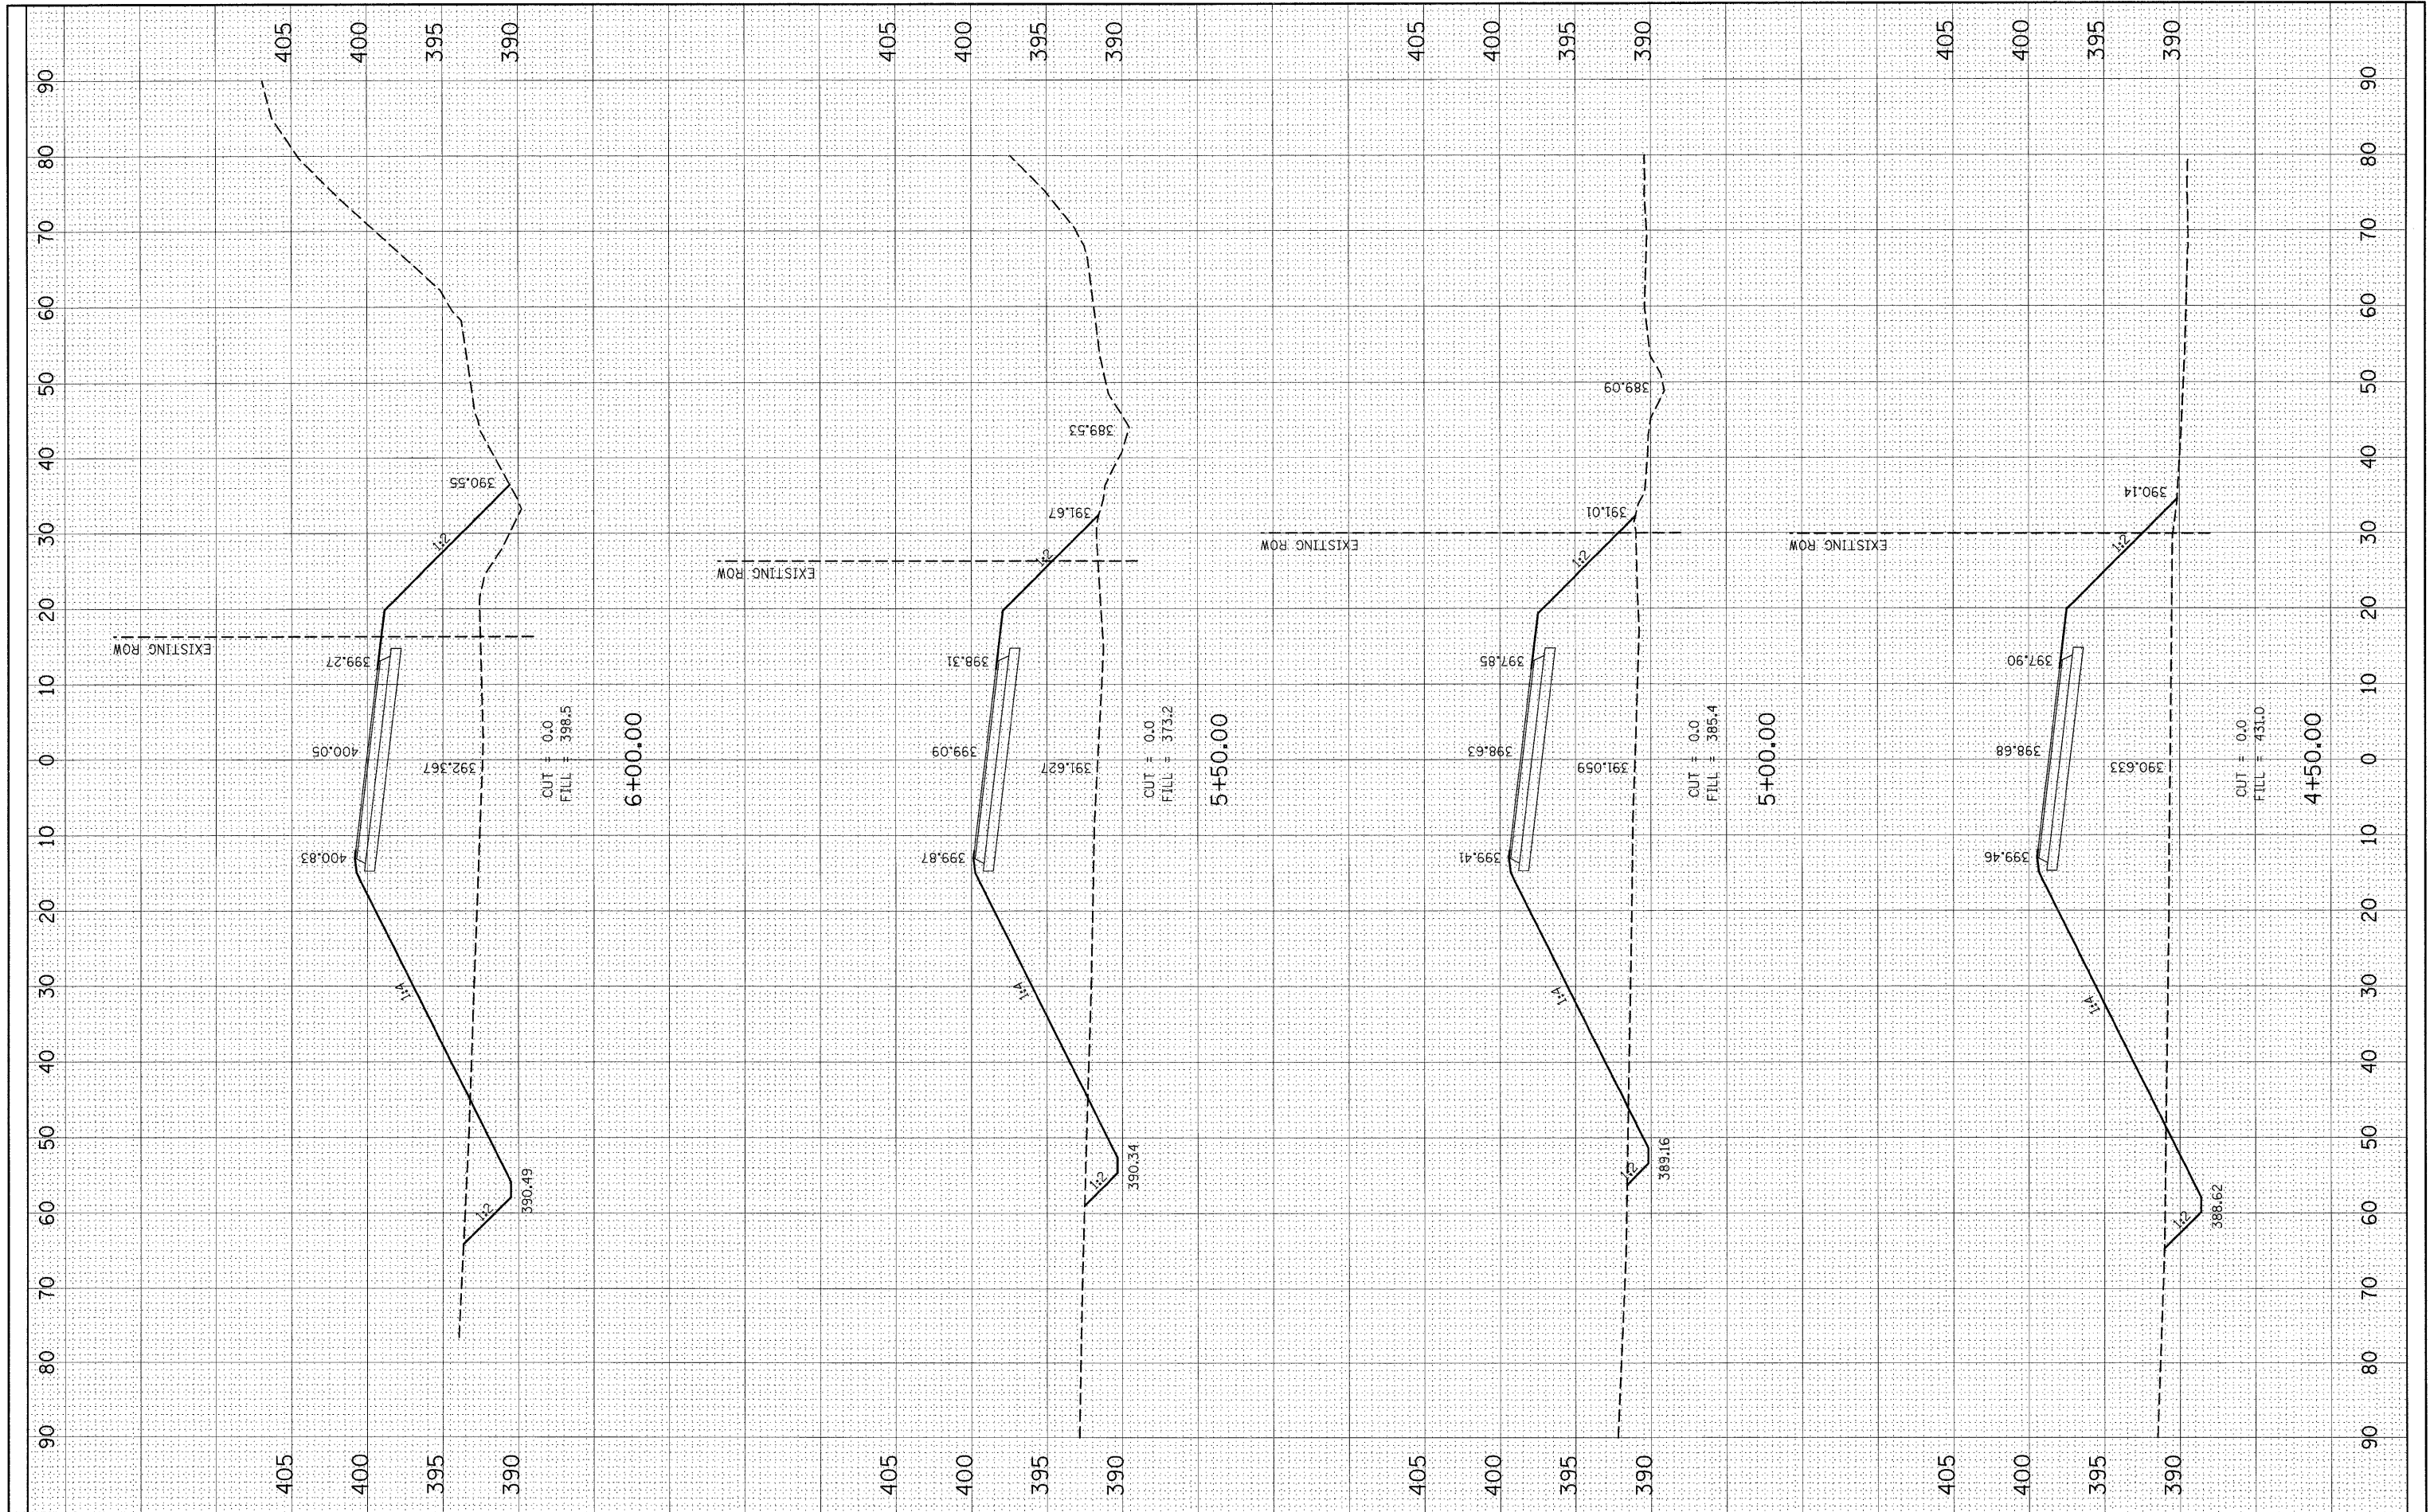

FILE NAME = c:\pwwork\p\idot\owenb\j\dms51591\0876c74-sh1-sh1.dgn  
 USER NAME = owenb  
 PLOT SCALE = 10,0000' / IN.  
 PLOT DATE = 1/29/2009

DESIGNED -  
 DRAWN -  
 CHECKED -  
 DATE -

REVISED -  
 REVISED -  
 REVISED -  
 REVISED -

**STATE OF ILLINOIS  
 DEPARTMENT OF TRANSPORTATION**

**PHASE I CONSTRUCTION CROSS SECTIONS**

SCALE: SHEET NO. OF SHEETS STA. 4+50.00 TO STA. 6+00.00

F.A.P. RTE.	SECTION	COUNTY	TOTAL SHEETS	SHEET NO.
817	421R-1	ST. CLAIR	29	21
CONTRACT NO. 76C74				
ILLINOIS FED. AID PROJECT				