


FINAL SURVEY	SURVEYED	DATE
NOTE BOOK NO.	PLOTTED	BY
	TEMPLATE	
	AREAS CHECKED	

ORIGINAL SURVEY	SURVEYED	DATE
NOTE BOOK NO.	PLOTTED	BY
	TEMPLATE	
	AREAS CHECKED	

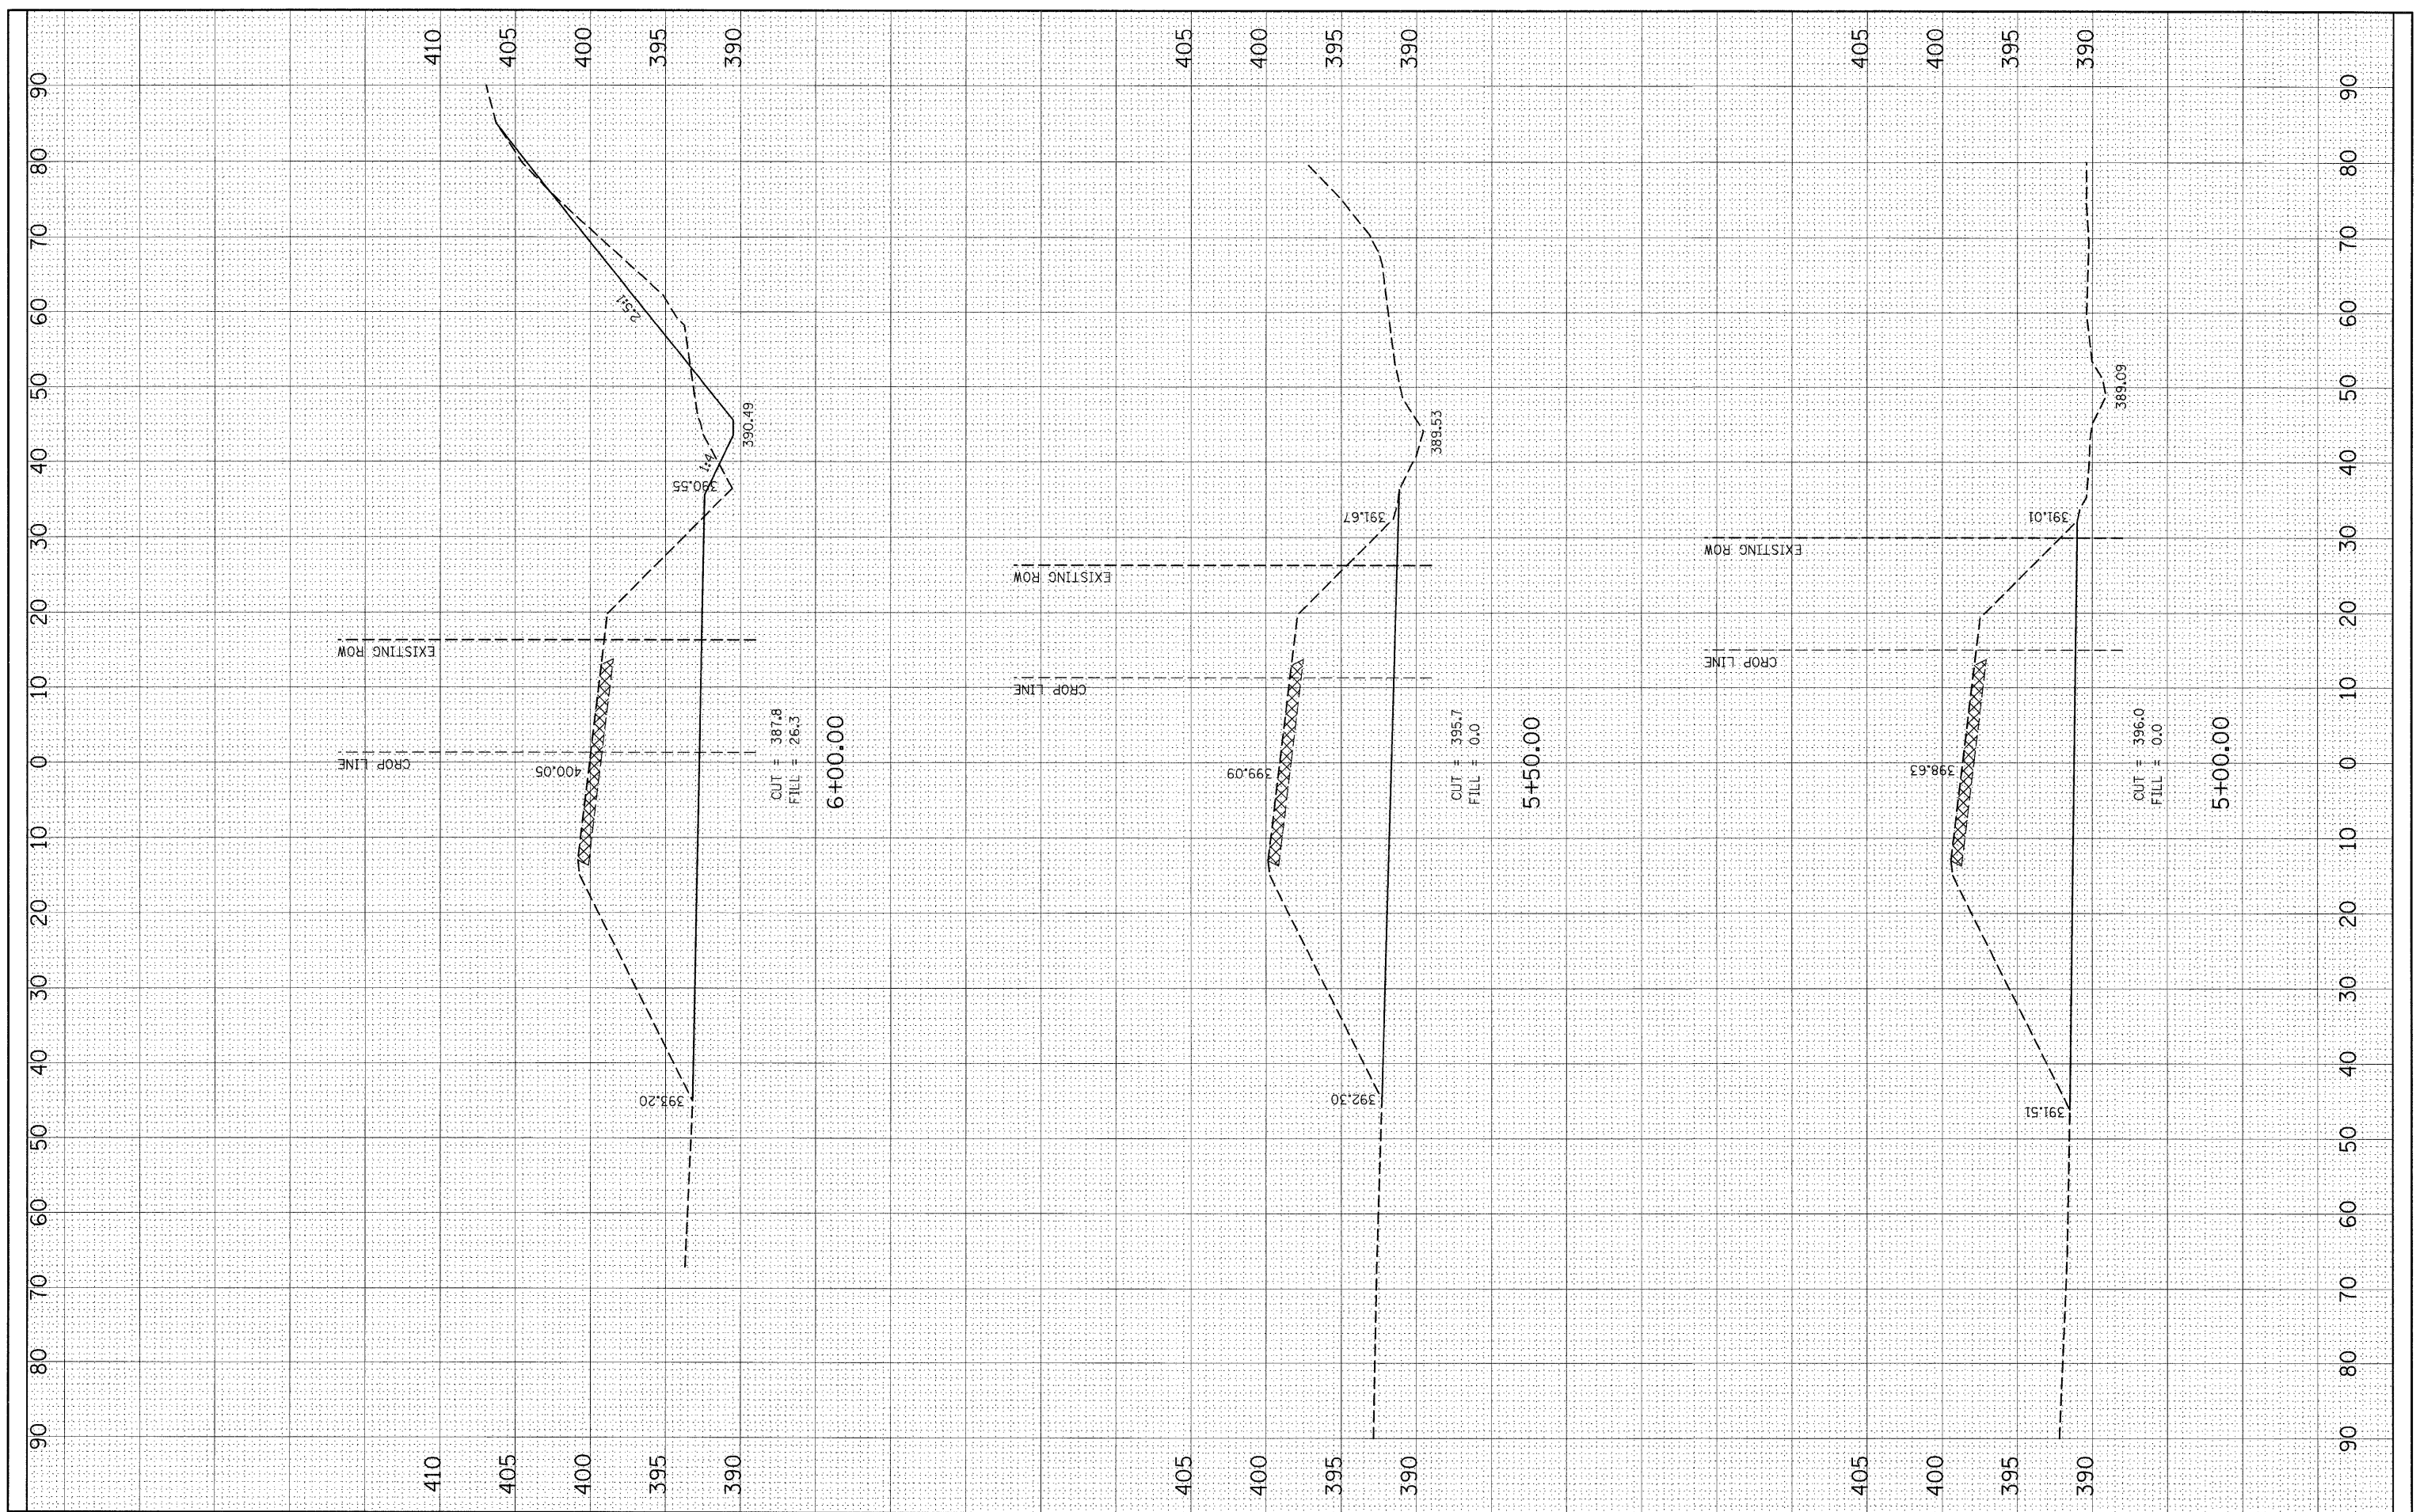

FILE NAME =
 c:\pw_work\p\sidot\owenb\dn51591\0876C74-sht-essht-1.dgn

USER NAME = owenb
 PLOT SCALE = 10.0000' / IN.
 PLOT DATE = 1/29/2009

DESIGNED -
 DRAWN -
 CHECKED -
 DATE -

REVISED -
 REVISED -
 REVISED -
 REVISED -

**STATE OF ILLINOIS
 DEPARTMENT OF TRANSPORTATION**

PHASE II REMOVAL CROSS SECTIONS

SCALE: SHEET NO. OF SHEETS STA. 4+50.00 TO STA. 5+00.00

F.A.P. RTE. 817	SECTION 421R-1	COUNTY ST. CLAIR	TOTAL SHEETS 29	SHEET NO. 27
FED. ROAD DIST. NO. ILLINOIS FED. AID PROJECT			CONTRACT NO. 76C74	